


PLAN URBANISTIC DE DETALIU

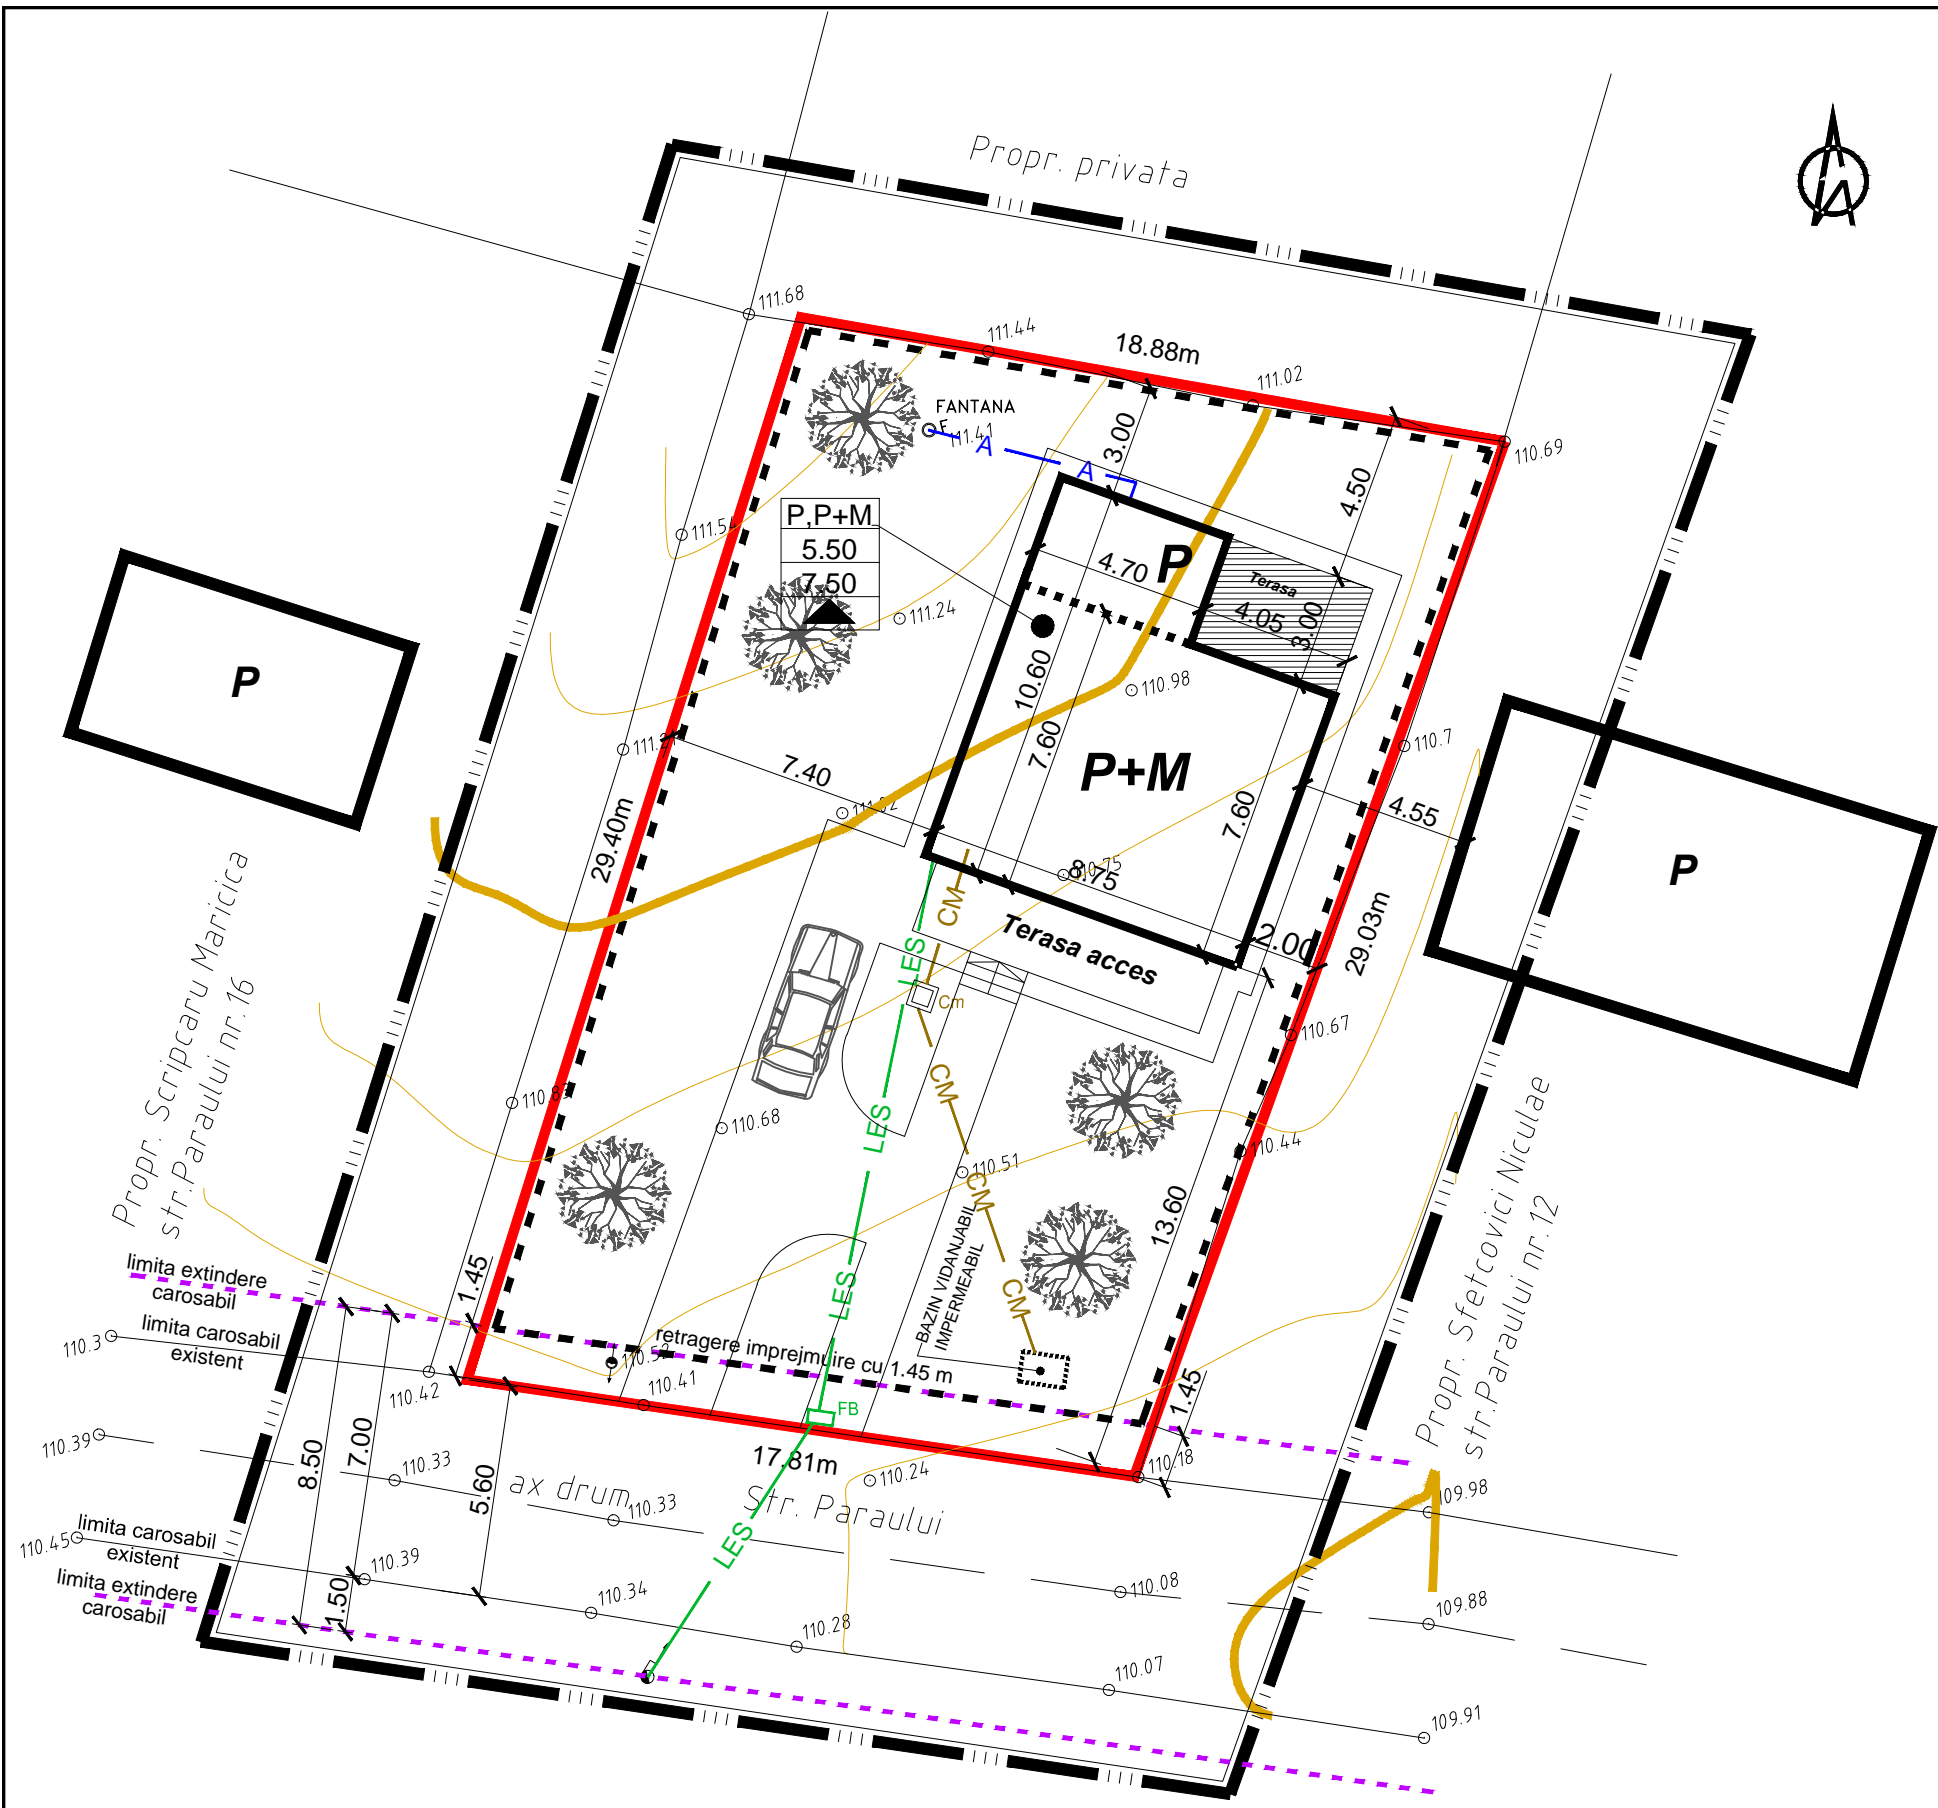

- LIMITE**
- LIMITA ZONEI STUDIATE
 - LIMITA PROPRIETATE/PARCELA ARSENIE VASILE OVIDIU
 - IMPREJMUIRI

Propus

- CONDUCTA ALIMENTARE APA
- CANALIZARE MENAJERA
- LES 0.4 KV
- CAMIN APA
- CAMIN CANALIZARE MENAJERA
- FIRIDA BRANSAMENT

VERIFICATOR/ EXPERT	NUME	SEMNATURA	CERINTA	REFERAT/EXPERTIZA NR./DATA
s.c. ADVAN CONSTRCTII s.r.l. Botosani				Beneficiar: ARSENIE VASILE OVIDIU
SPECIFICATIE	NUME	SEMNATURA	SCARA:	Titlu proiect: CONSTRUIRE LOCUINTA P+M SI IMPREJMUIRE TEREN strada Paraului nr. 16, mun. Botosani, jud. Botosani
SEF PROIECT	C.arh. Mihai Mihailescu		1:200	Faza: P.U.D.
PROIECTAT	Arh. Maria Odae-Ciornea		DATA	Titlu plansa: PLAN DE SITUATIE
DESESTAT	Pr. Orlando Manolachi		decembrie 2013	Plansa nr. 4

BOTOSANI - Str. Cuza Voda nr.2, bl. 7F, sc. E
Nr.inreg.reg.com.J07/244/2009 C.F.25642570
Tel: 0722789966 - Fax: 0040 0231 535155