




P.U.D. PARCARE, CABINA POARTA SI IMPREJMUIRE
1301/2013 BOTOSANI - str. PACEA f.n. - LIMITA COMUNA CURTESTI

LEGENDA

-  LIMITA ZONA STUDIATA
-  LIMITA PARCELA
- TEREN SOLICITAT PENTRU CONCESIUNE
- E — E — TRASEU RACORD ELECTRIC
- BMP bloc de masura si protectie
- A — A — TRASEU RACORD APA
- CA camin apometre
- C — C — TRASEU RACORD CANALIZARE
- CA camin vizitare
- G — G — TRASEU RACORD GAZE
- CG contor gaze

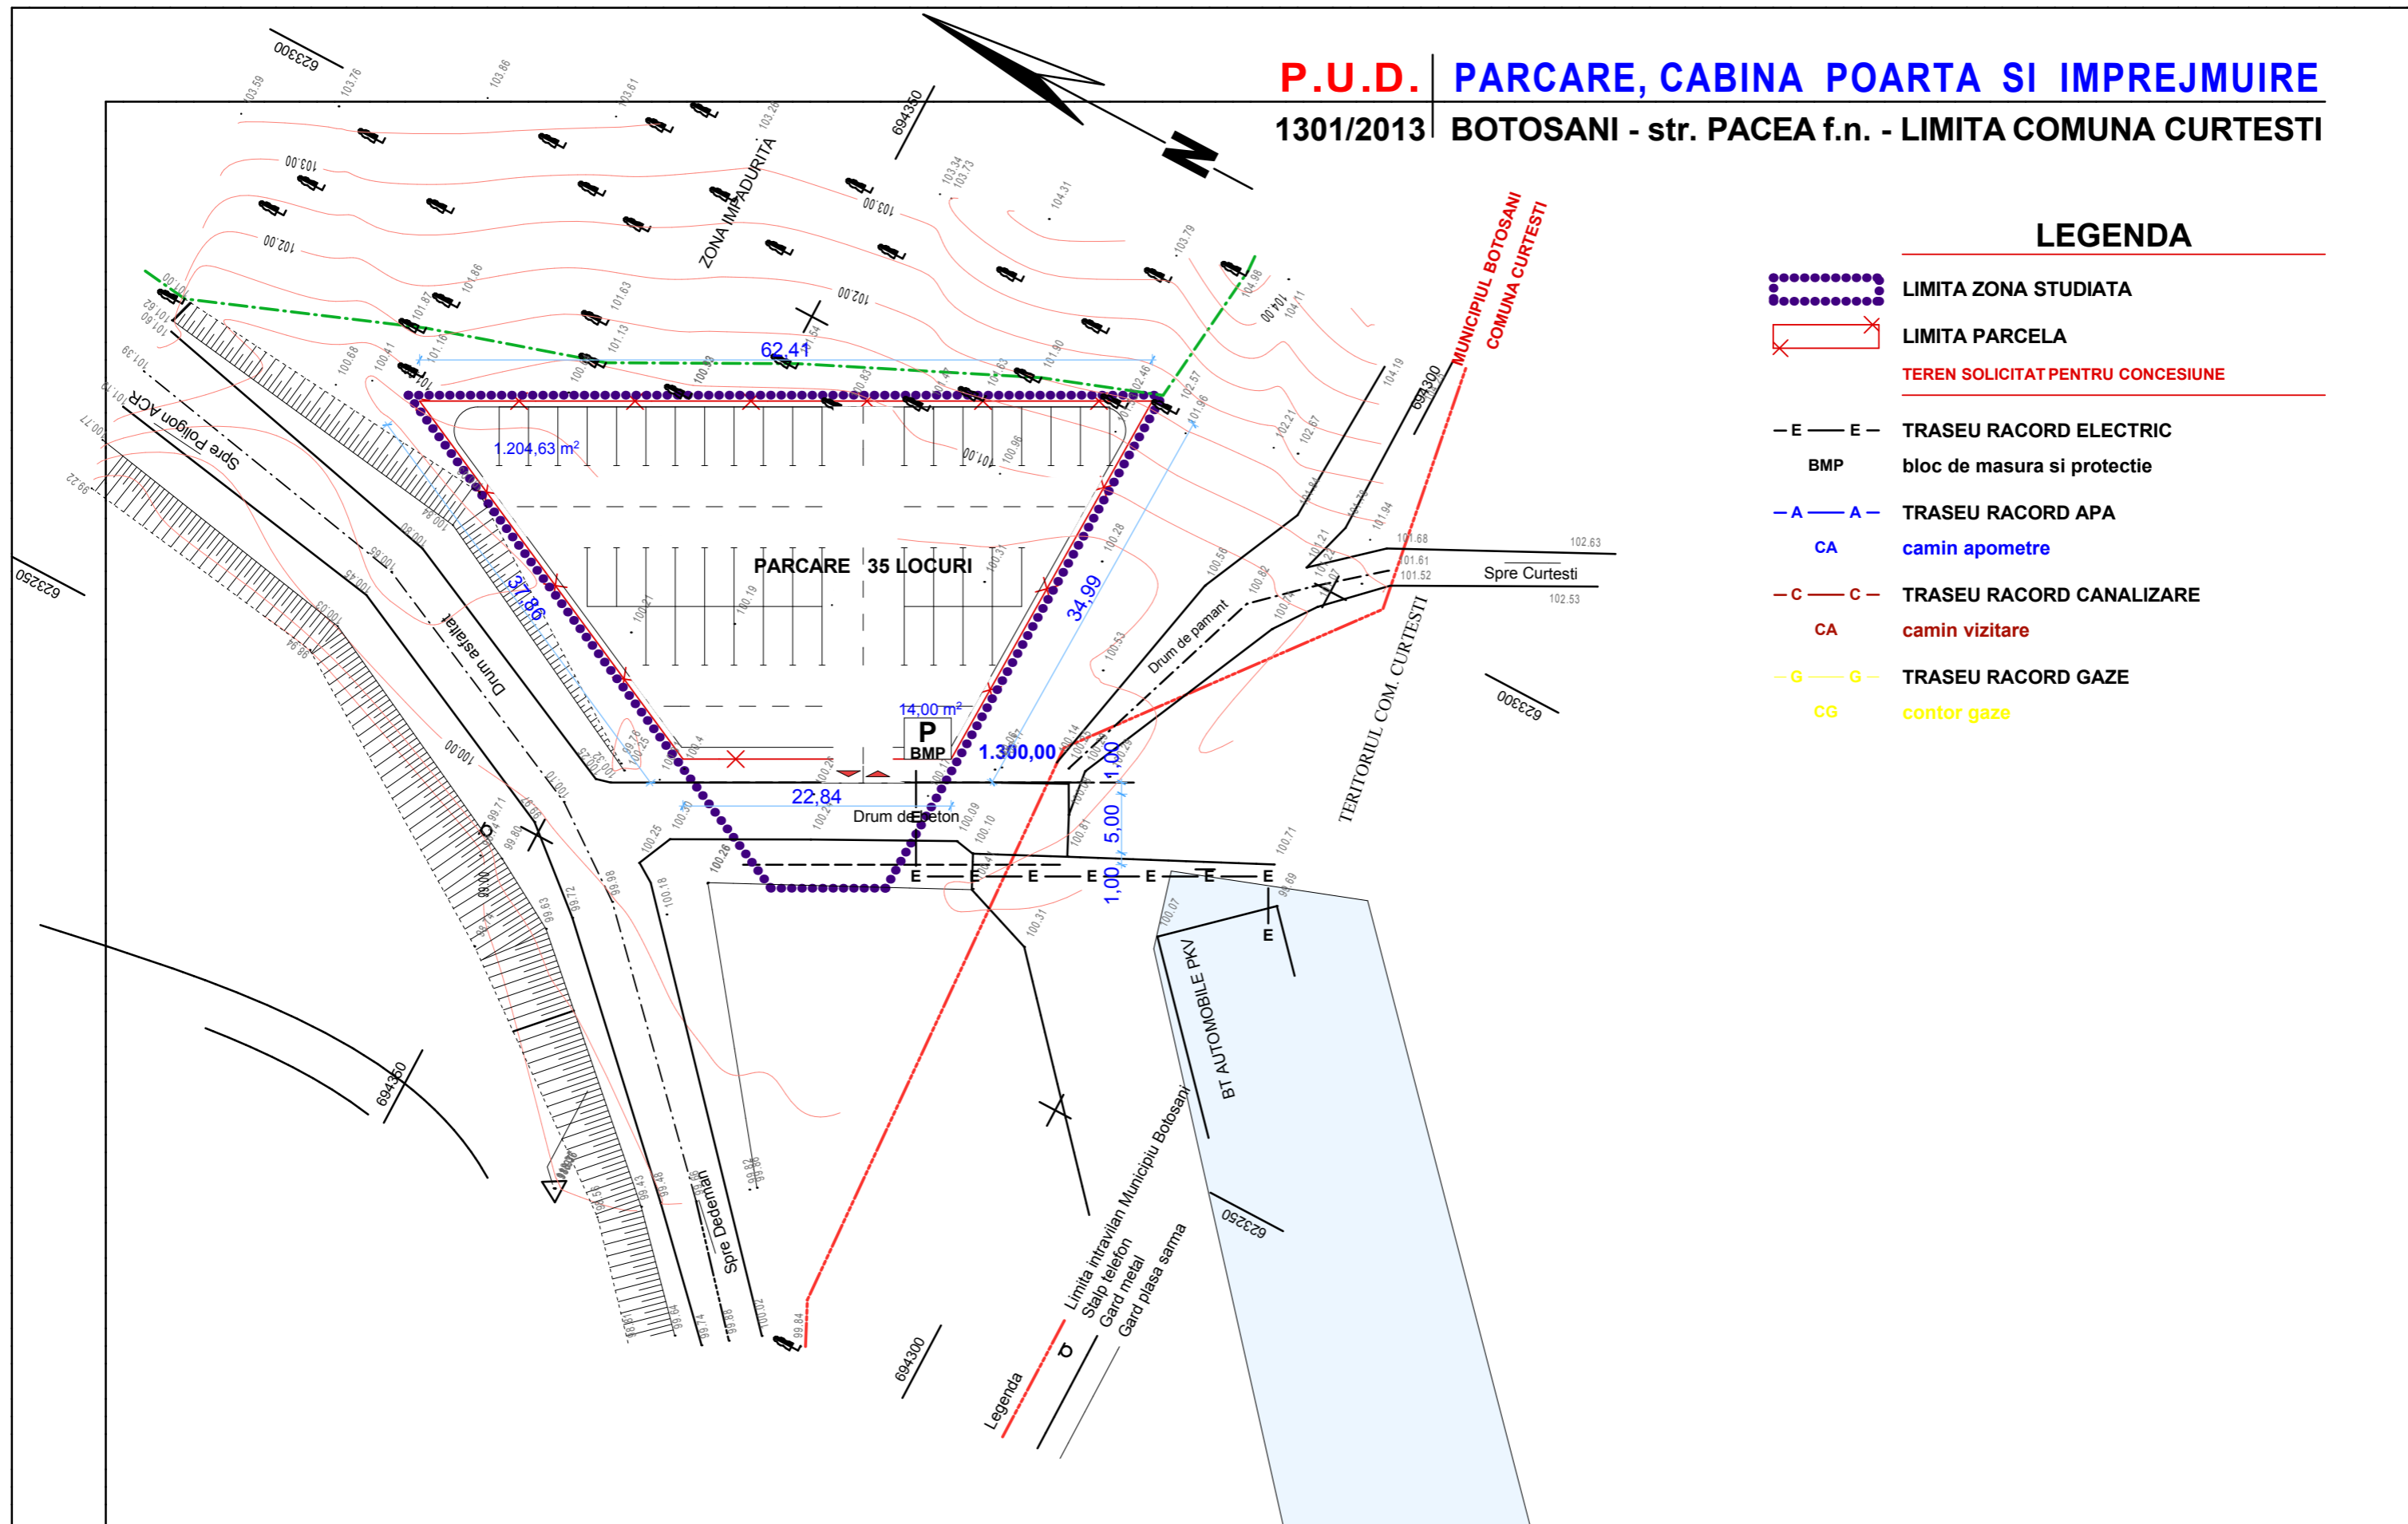

coordonator urbanism: c.arh. RODICA IACOB MUNTEANU

<p>S.C. "CASA CHIRIAC" S.R.L. BOTOSANI R.C.J. J07 / 372 / 1992 - TEL. 0744.700798 sef proiect: c.arh.marcel d.chiriac proiectat: c.arh.marcel d.chiriac procesat: urb. loredana chiriac</p>	<p>beneficiar: S.C. AUTOMOBILE BT- PKW S.R.L. proiect: "PARCARE, CABINA POARTA SI IMPREJMUIRE" str. Pacea f.n.(intravilan) la limita cu comuna Curtesti scara: 1/500 mar.2013</p>	<p>1301/2013 faza: P.U.D. A.04</p>
--	--	---