


PUD Plan Urbanistic De Detaliu

MUNICIPIUL BOTOSANI - STR. CODRULUI Nr. 15

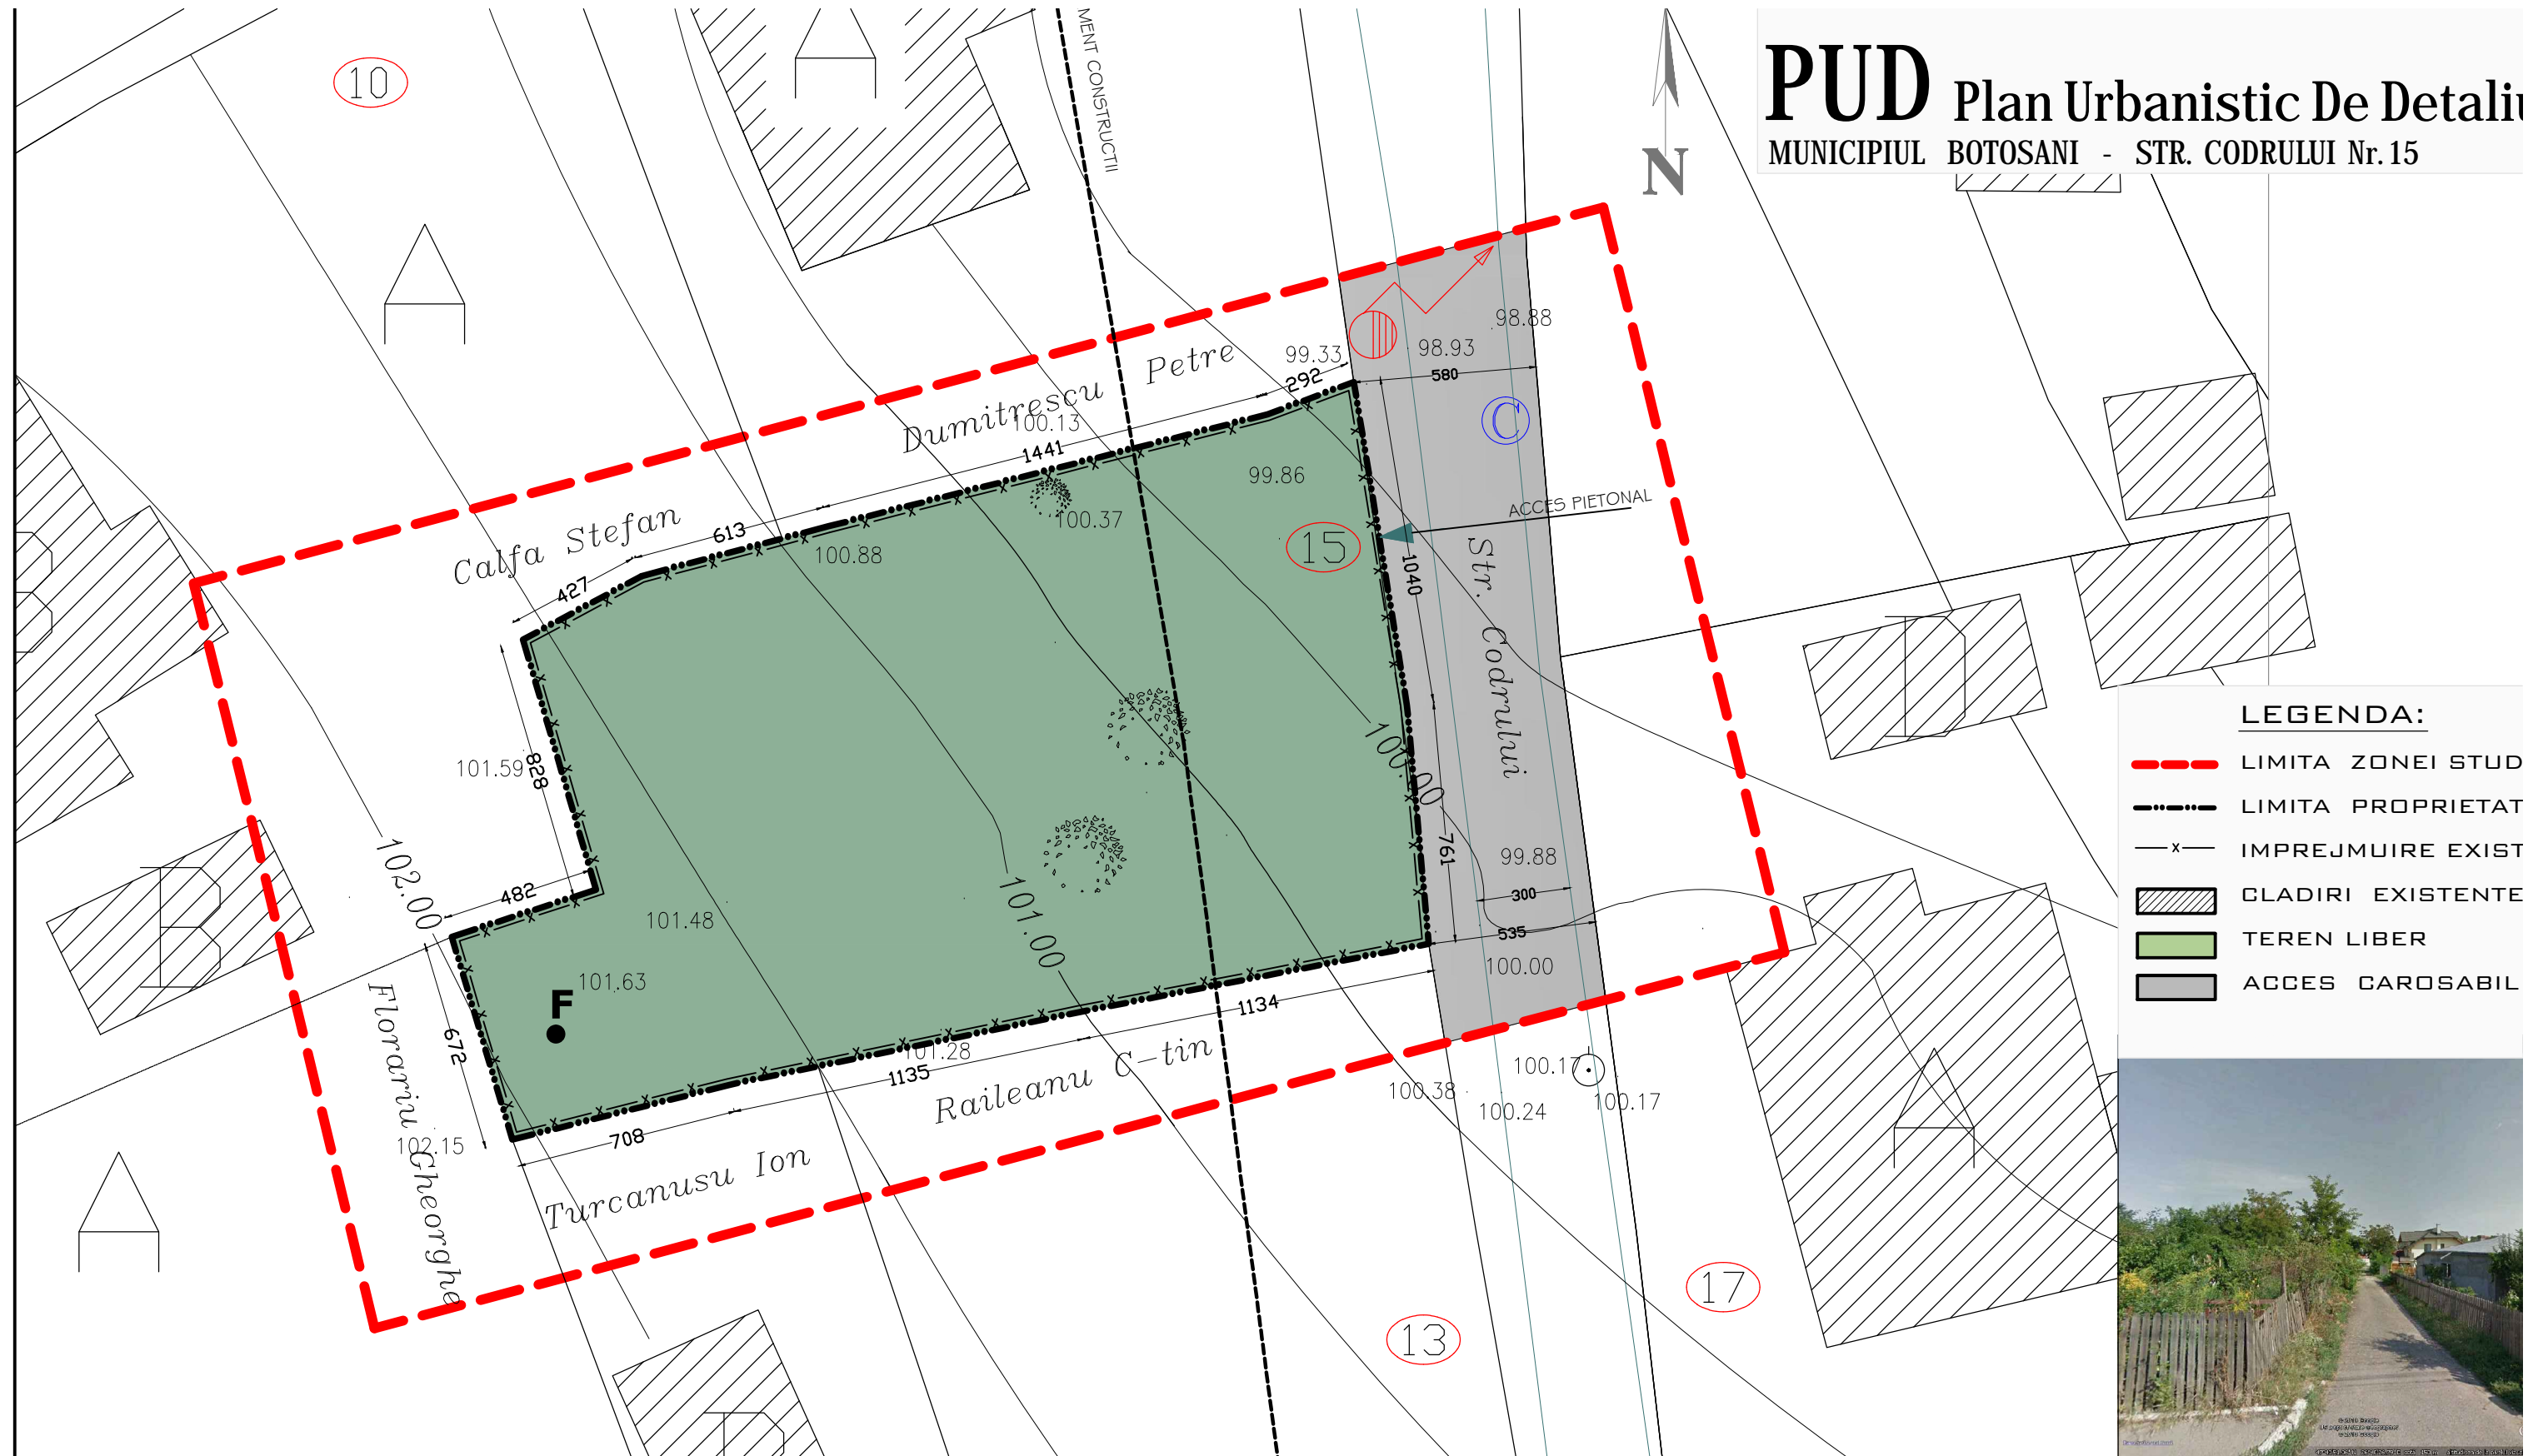

LEGENDA:

- - - LIMITA ZONEI STUD
- - - - - LIMITA PROPRIETAT
- x - IMPREJMUIRE EXIST
- CLADIRI EXISTENTE
- TEREN LIBER
- ACCES CAROSABIL



VERIFICATOR/ EXPERT	NUME	SEM NATURA	CERINTA		
	PROIECTANT GENERAL SC "PROIECT BOTOSANI" SRL str. Teatrului nr.3A BOTOSANI TEL/FAX:0231-514965; C.F. : 4906270; R.C. J07/1086/1993			BENEFICIAR: BOSOVICI ANGELA SIMONA	
SPECIFICATIE	NUME	SEM NATURA	SCARA : 1:500	PROIECT: CONSTRUIRE LOCUINTA P+M STR. CODRULUI, NR. 15, BOTOSANI	PR.NR 1782
SEF PROIECT	ARH.M. TULBURE				FAZ/ P.U.
PROIECTAT			DATA : 11/2013	SITUATIA EXISTENTA	PLANE A1
DESENAT	ARH.R. PRISACARIU				