


P.U.D. EXTINDERE si SCHIMBARE DESTINATIE

1324/2013

STRADA IMPARAT TRAIAN NR.8 - BOTOSANI

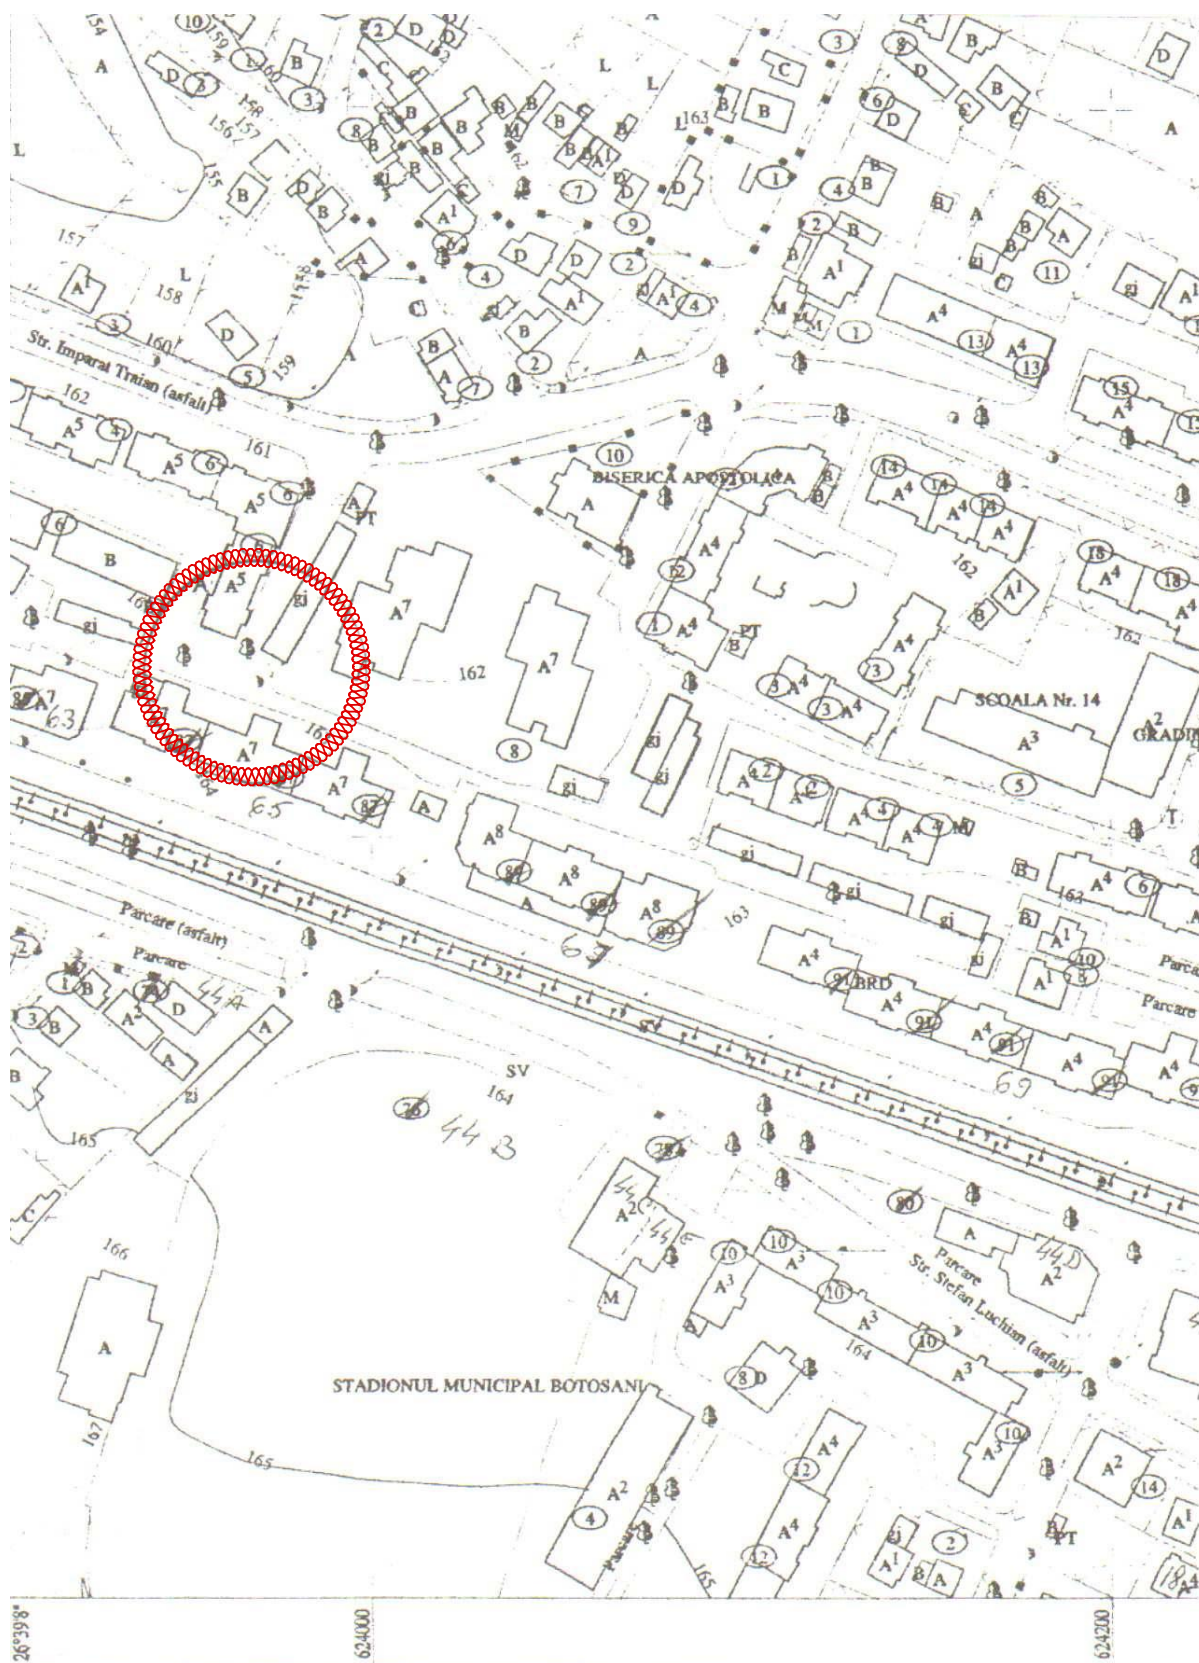

coordonator urbanism: arh. dan o. botez

**S.C. "CASA CHIRIAC" S.R.L.
BOTOSANI**

R.C.J. J07 / 372 / 1992 - TEL. 0744.700798

sef proiect: c.arh.marcel d.chiriac

proiectat: c.arh.marcel d.chiriac

procesat: urb. loredana chiriac

beneficiar: S.C. CALINDU PRO SRL-D

proiect: Extindere si schimbare destinatie din garaje
in spatii de birouri - Str.Imparat Traian nr.8 - Botosani

scara:

1/2000

dec.2013

INCADRARE IN ZONA

1324/2013

faza:

P.U.D.

A.01