


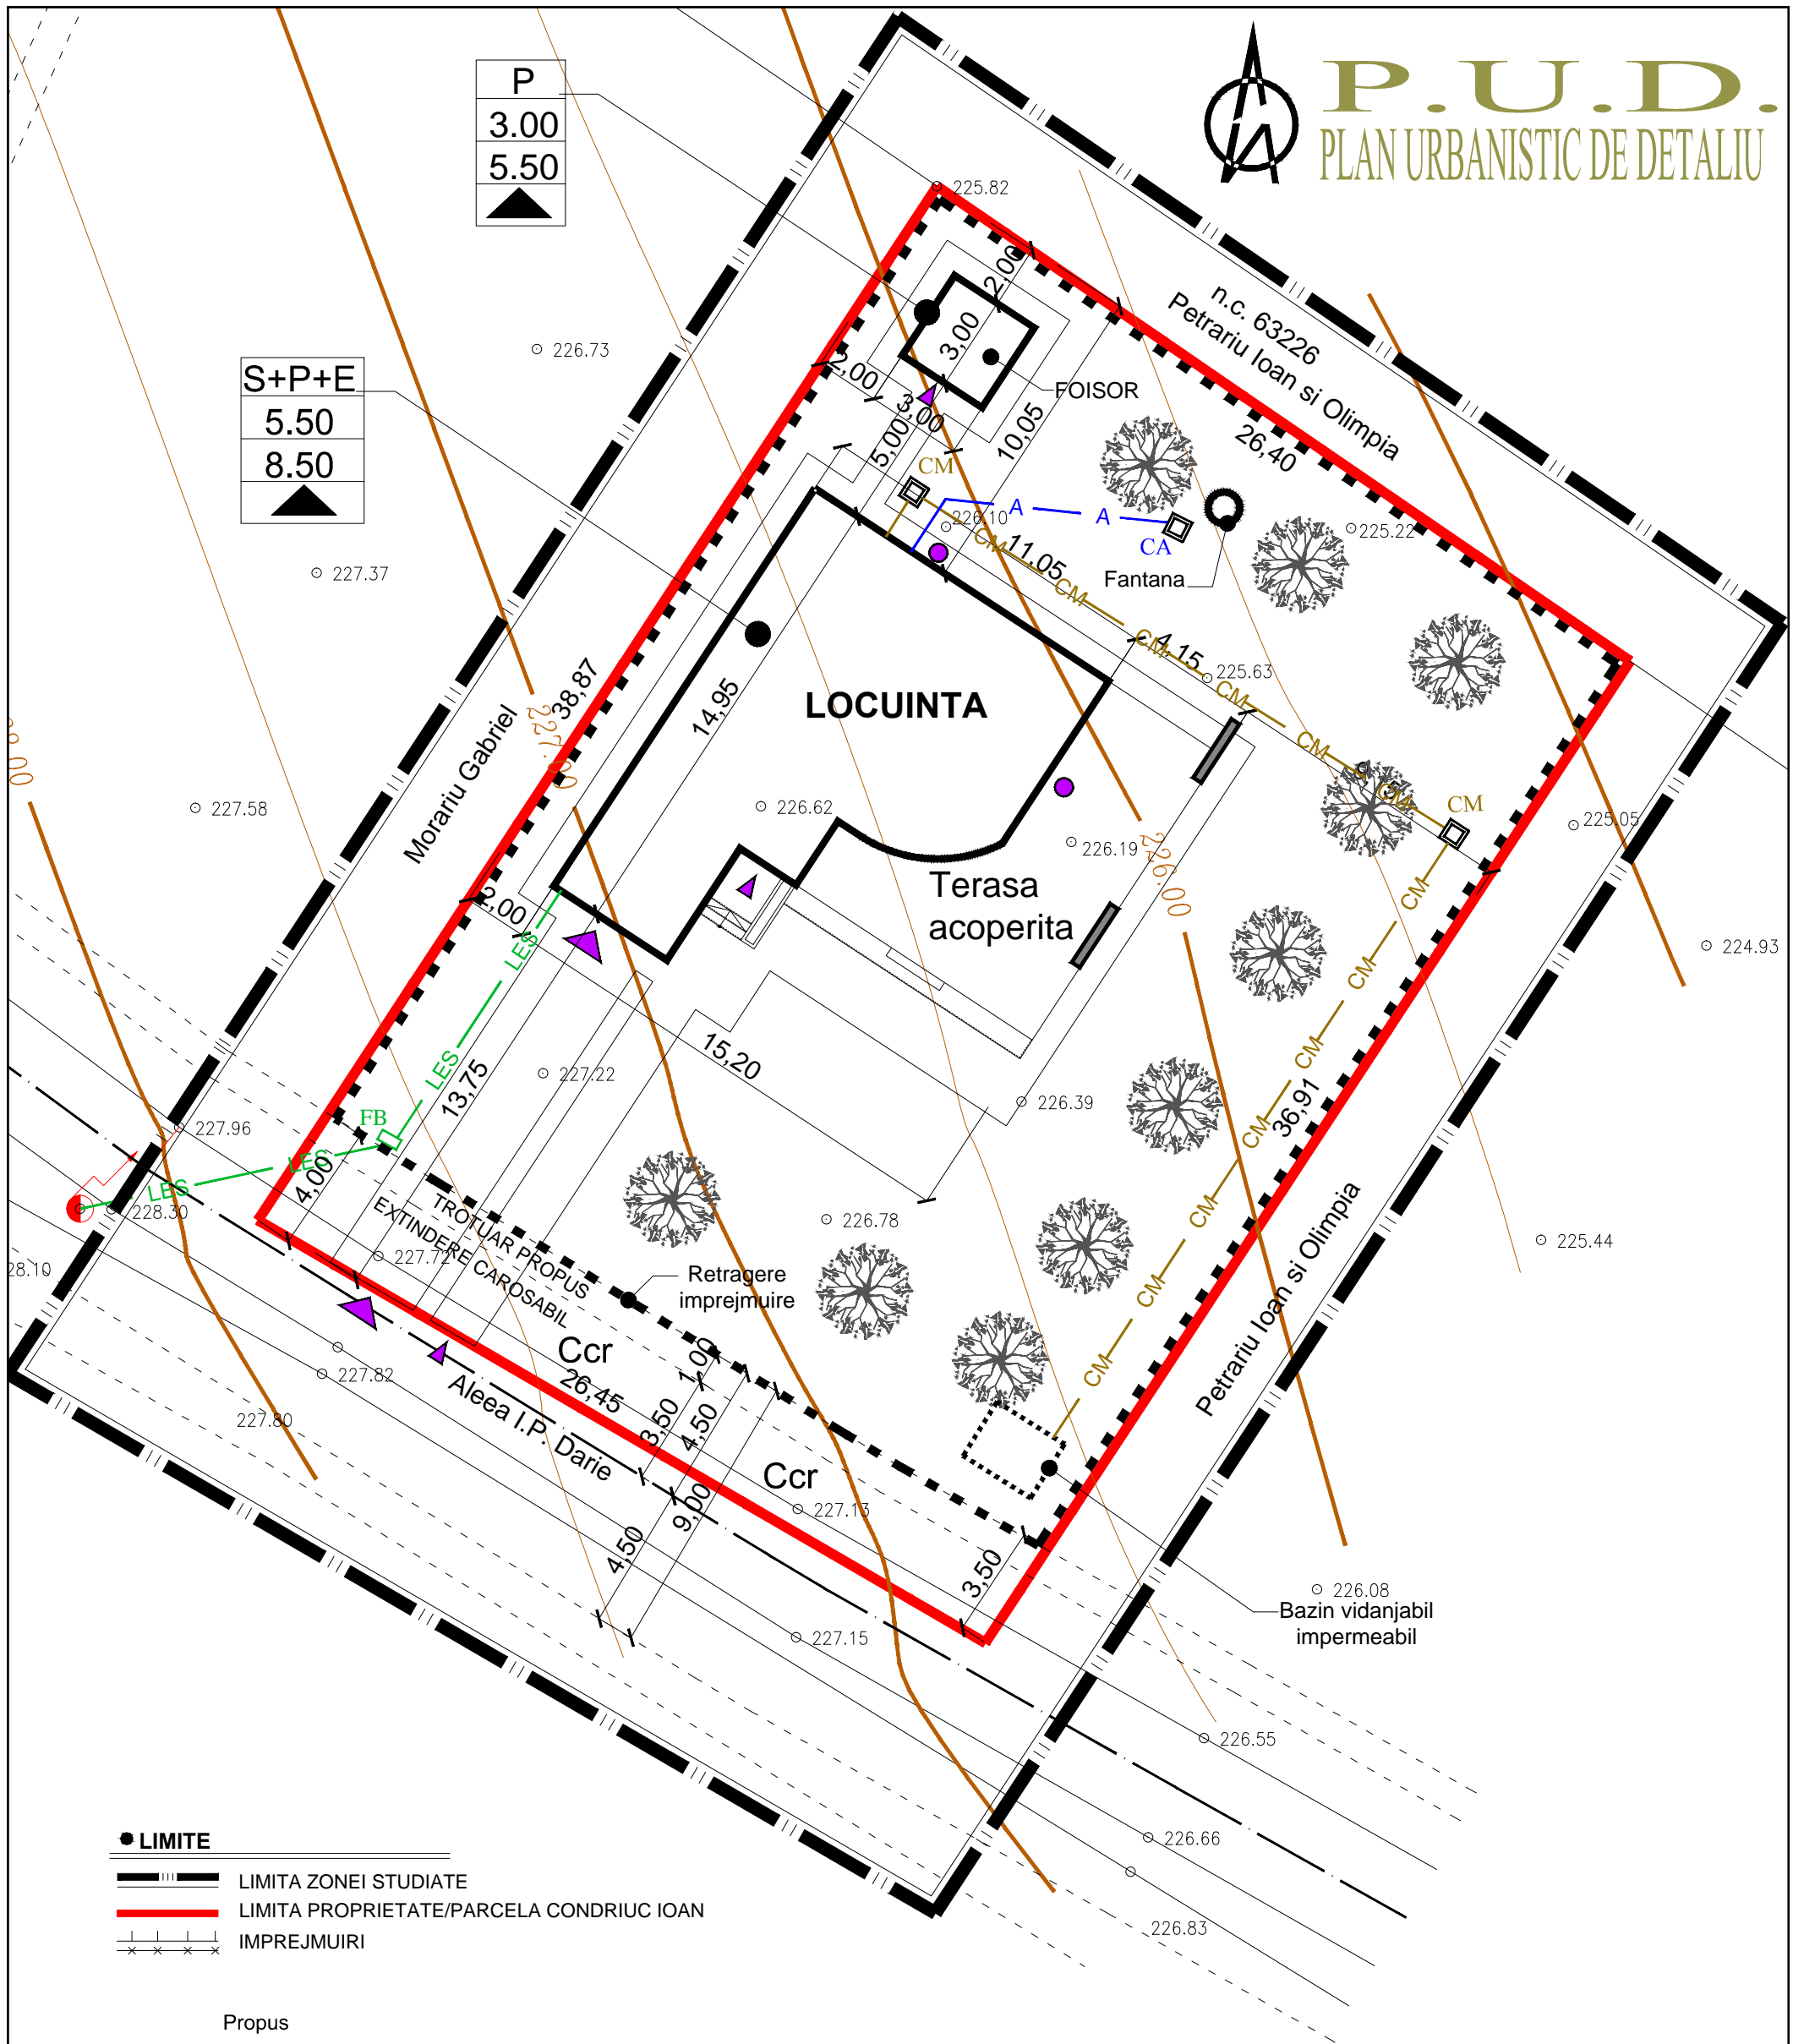

P
3.00
5.50
▲

S+P+E
5.50
8.50
▲



● LIMITE

- — — — — LIMITA ZONEI STUDIATE
- — — — — LIMITA PROPRIETATE/PARCELA CONDRIUC IOAN
- — — — — IMPREJMUIRI

Propus

- A—A—A— CONDUCTA ALIMENTARE APA
- CM—CM— CANALIZARE MENAJERA
- LES—LES— LES 0.4 KV
- CA CAMIN APA
- Cm CAMIN CANALIZARE MENAJERA
- FB FIRIDA BRANSAMENT

VERIFICATOR/ EXPERT	NUME	SEMNTURA	CERINTA	REFERAT/EXPERTIZA NR./DATA
s.c. HART STUDIO s.r.l.	Strada Victoriei nr.1, Botosani tel. 0745 646 734		J07/528/2004 CUI 16877143	Initiatori: CONDRIUC IOAN Proiect nr.40/2015
SPECIFICATIE SEF PROIECT	NUME	SEMNTURA	SCARA:	Titlu proiect: CONSTRUIRE LOCUINTA S+P+E, FOISOR SI IMPREJMUIRE TEREN Faza: P.U.D.
PROIECTAT DESENAT	c.Arh. Mihai MIHAILESCU Arh. Paul HRUSCA Pr. Orlando Manolachi		1:200 DATA noiembrie 2015	Titlu plansa: PLAN DE SITUATIE Plansa nr. A04 - reglementari edilitare -