


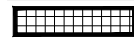



● **STRUCTURA CLADIRILOR**


-  DURABILE CARAMIDA,PIATRA,BETON
-  SEMIDURABILE / PROVIZORII
-  NEDURABILE

● **STAREA CLADIRILOR**




 
-  BUNA
-  MEDIOCRA
-  REA

● **ZONIFICARE FUNCTIONALA**

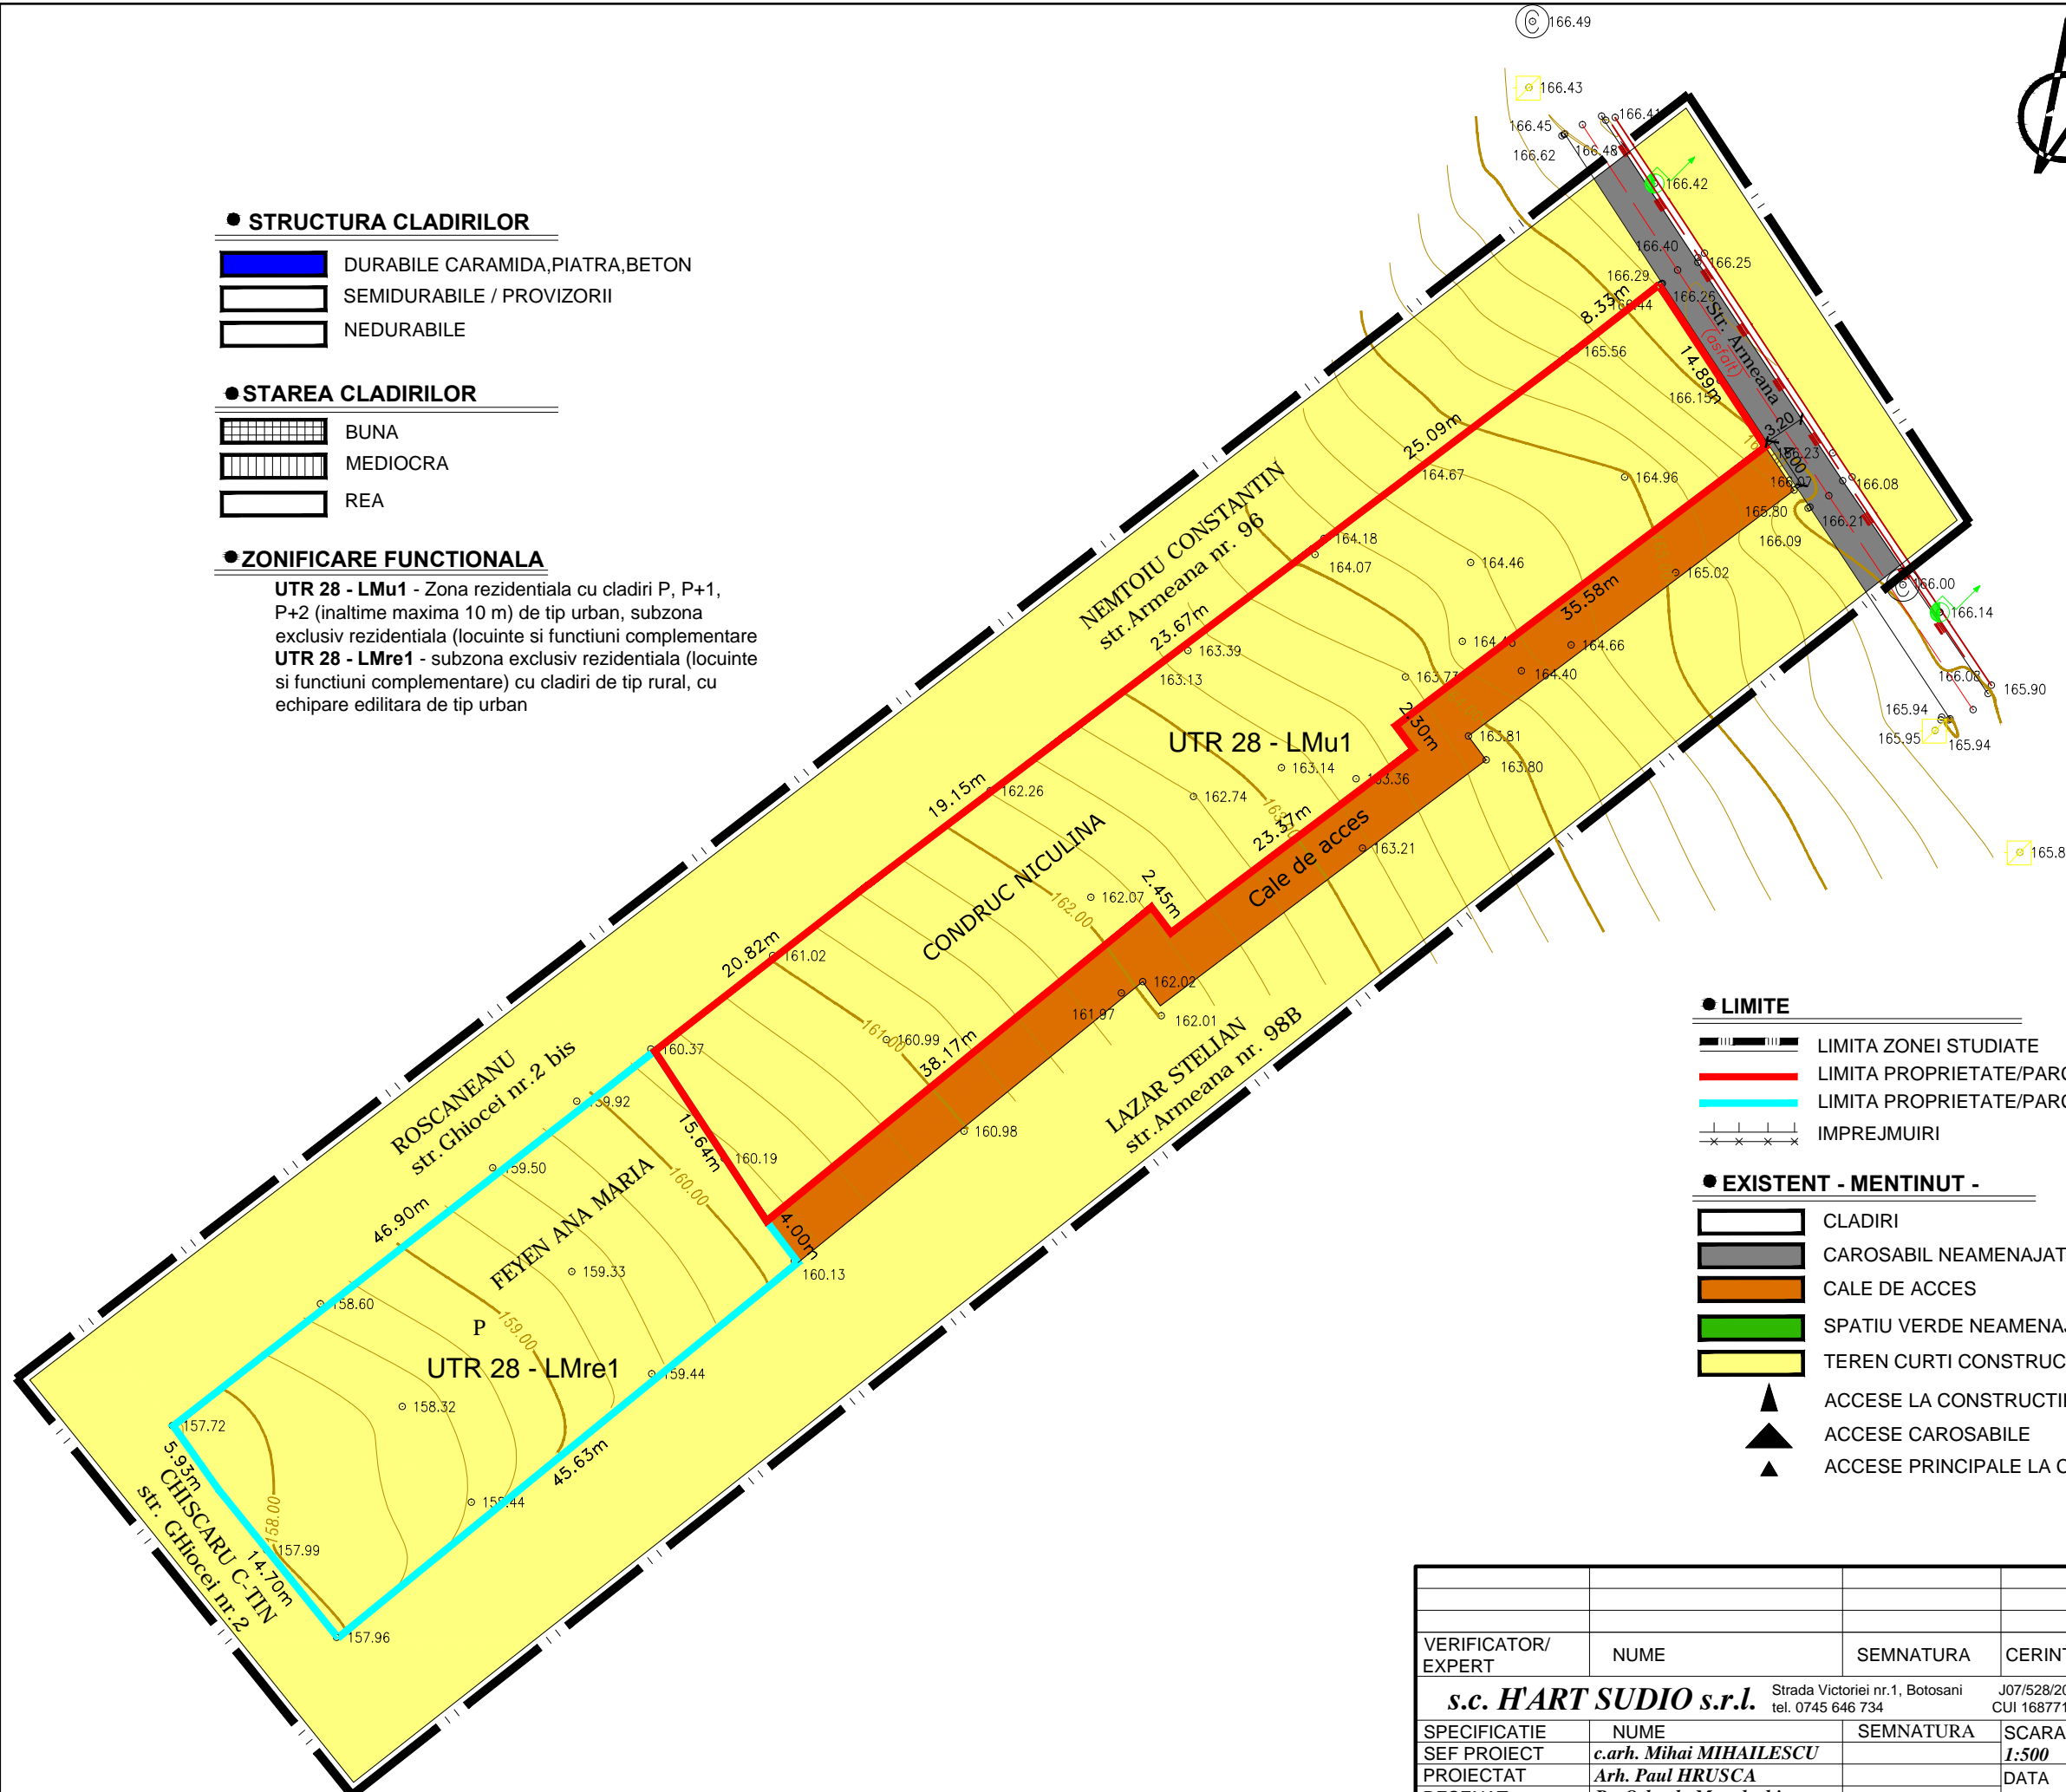







**UTR 28 - LMu1** - Zona rezidentiala cu cladiri P, P+1, P+2 (inaltime maxima 10 m) de tip urban, subzona exclusiv rezidentiala (locuinte si functiuni complementare)  
**UTR 28 - LMre1** - subzona exclusiv rezidentiala (locuinte si functiuni complementare) cu cladiri de tip rural, cu echipare edilitara de tip urban



● **LIMITE**

-  LIMITA ZONEI STUDIATE
-  LIMITA PROPRIETATE/PARCELA CONDUC NICULINA SI MIHAI
-  LIMITA PROPRIETATE/PARCELA FEYEN ANA MARIA
-  IMPREJMUIRI

● **EXISTENT - MENTINUT -**

-  CLADIRI
-  CAROSABIL NEAMENAJAT
-  CALE DE ACCES
-  SPATIU VERDE NEAMENAJAT
-  TEREN CURTI CONSTRUCTII; PASUNE
-  ACCESE LA CONSTRUCTII
-  ACCESE CAROSABILE
-  ACCESE PRINCIPALE LA CONSTRUCTII

VERIFICATOR/ EXPERT	NUME	SEMNATURA	CERINTA	REFERAT/EXPERTIZA NR./DATA	Proiect nr.41/2013
	<b>s.c. H'ART SUDIO s.r.l.</b>	Strada Victoriei nr.1, Botosani tel. 0745 646 734	J07/528/2004 CUI 16877143	Initiatori: <b>CONDUC NICULINA FEYEN ANA - MARIA</b>	
SPECIFICATIE	NUME	SEMNATURA	SCARA:	Titlu proiect: - CONSTRUIRE LOCUINTA P+M, ANEXE - GARAJ SI BUCATARIE DE VARA SI IMPREJMUIRE TEREN - str.Armeana nr. 98, Botosani - CONSTRUIRE LOCUINTA P+1E SI IMPREJMUIRE TEREN - str. Armeana nr. 98A1, Botosani	Faza: <b>P.U.D.</b>
SEF PROIECT	<b>c.arh. Mihai MIHAILESCU</b>		<b>1:500</b>	Titlu plansa: <b>PLAN DE SITUATIE</b>	Plansa nr. A02
PROIECTAT	<b>Arh. Paul HRUSCA</b>		DATA	<b>-existent-</b>	
DESENAT	<b>Pr. Orlando Manolachi</b>		octombrie 2013		