


P.U.D. PLAN URBANISTIC DE DETALIU

1. SITUATIA EXISTENTA

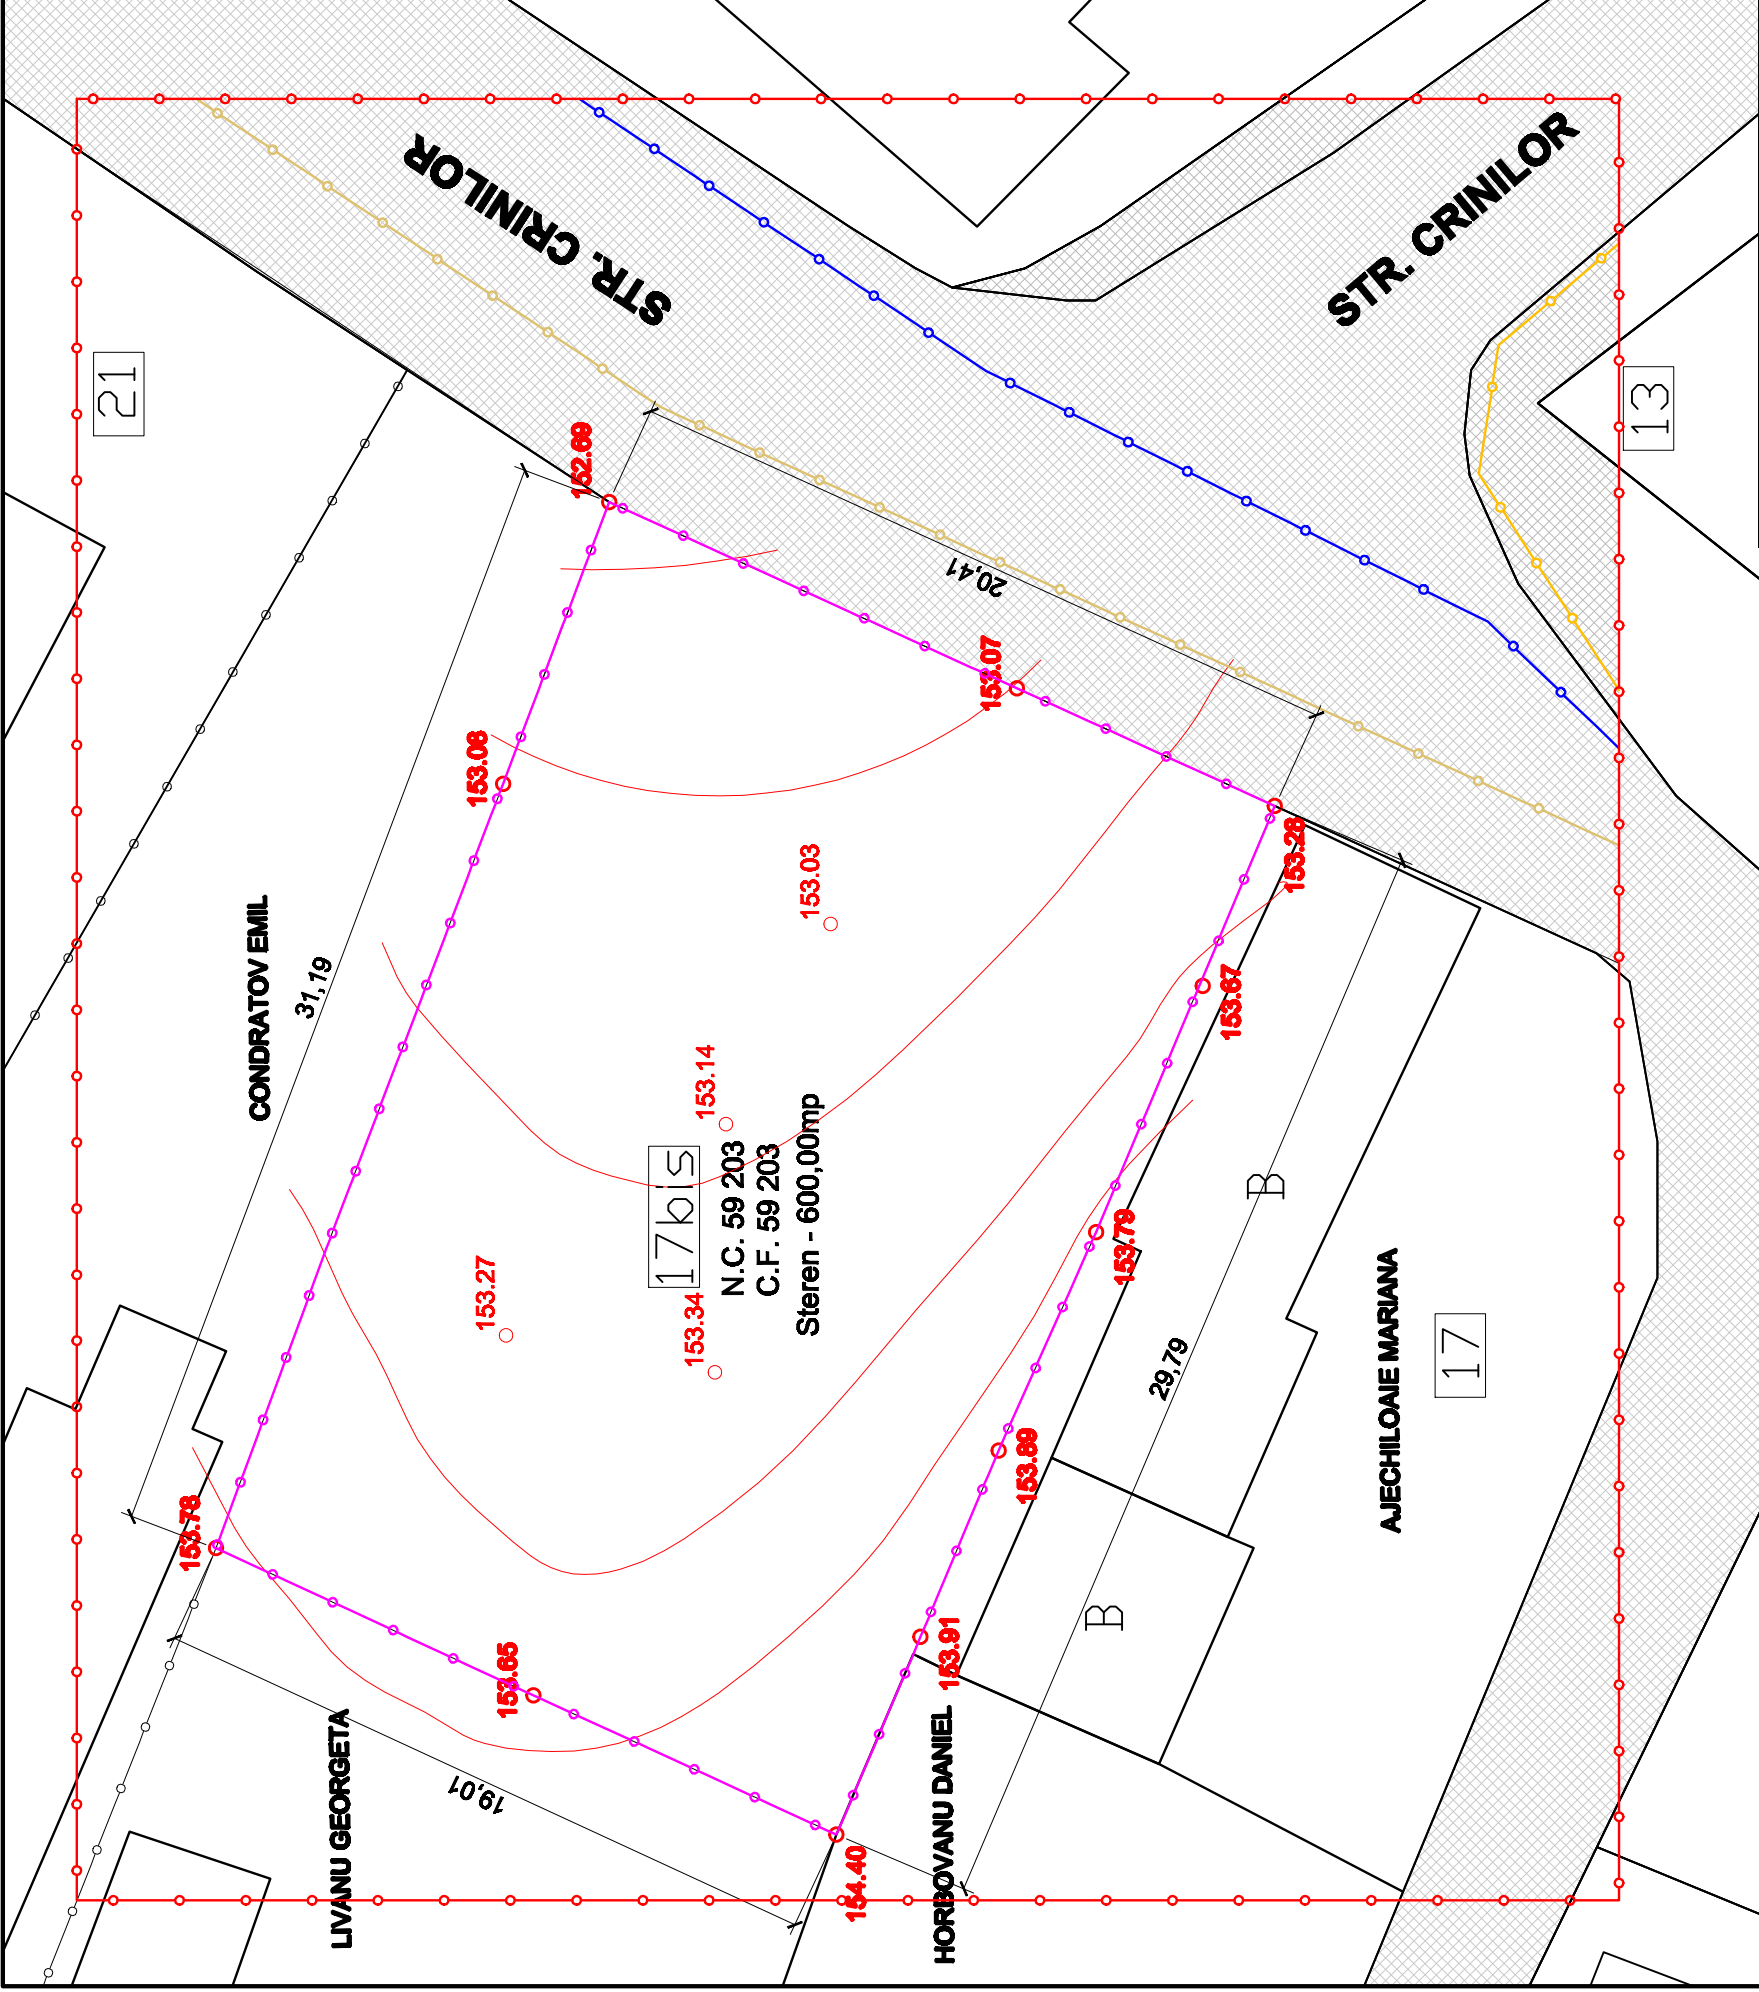

LEGENDA

- Limita teren studiat
- Limita proprietate studiata
- Stere n - 600,00mp**
- Retea alimentare apa potabila
- Retea canalizare
- Retea alimentare gaze
- Circulatii pietonale
- Circulatii carosabile

S.C. 788 MARIANA PROIECT S.R.L.



Beneficiar: CONTAC GEANIN, str. Gr. Aradpe, nr.2, mun. Botosani

COORD. URBANISM	C. ARHITECT: M. MIHAILESCU
PROIECTANT	ARHITECT: DOREL BURSUC
DESENANT	ARHITECT: DOREL BURSUC

Verificator (NUME /PRENUME)

Cerinta(A1)

Proiect: CONSTRUIRE 2 LOCUINTE CUPLATE S+P+1, GARAJ si REVACARE IMPREJMUIRE, strada Crinilor nr.17 bis, mun. Botosani

NR. PROIECT: 100 / 2022
FAZA: P.U.D.

SITUAIE EXISTENTA
-RIDICARE TOPO-

NR. PLANSA: A-1

SCARA: 1:200
DATA: 01.2022