


P.U.D. PLAN URBANISTIC DE DETALIU

- reglementari urbanistice -

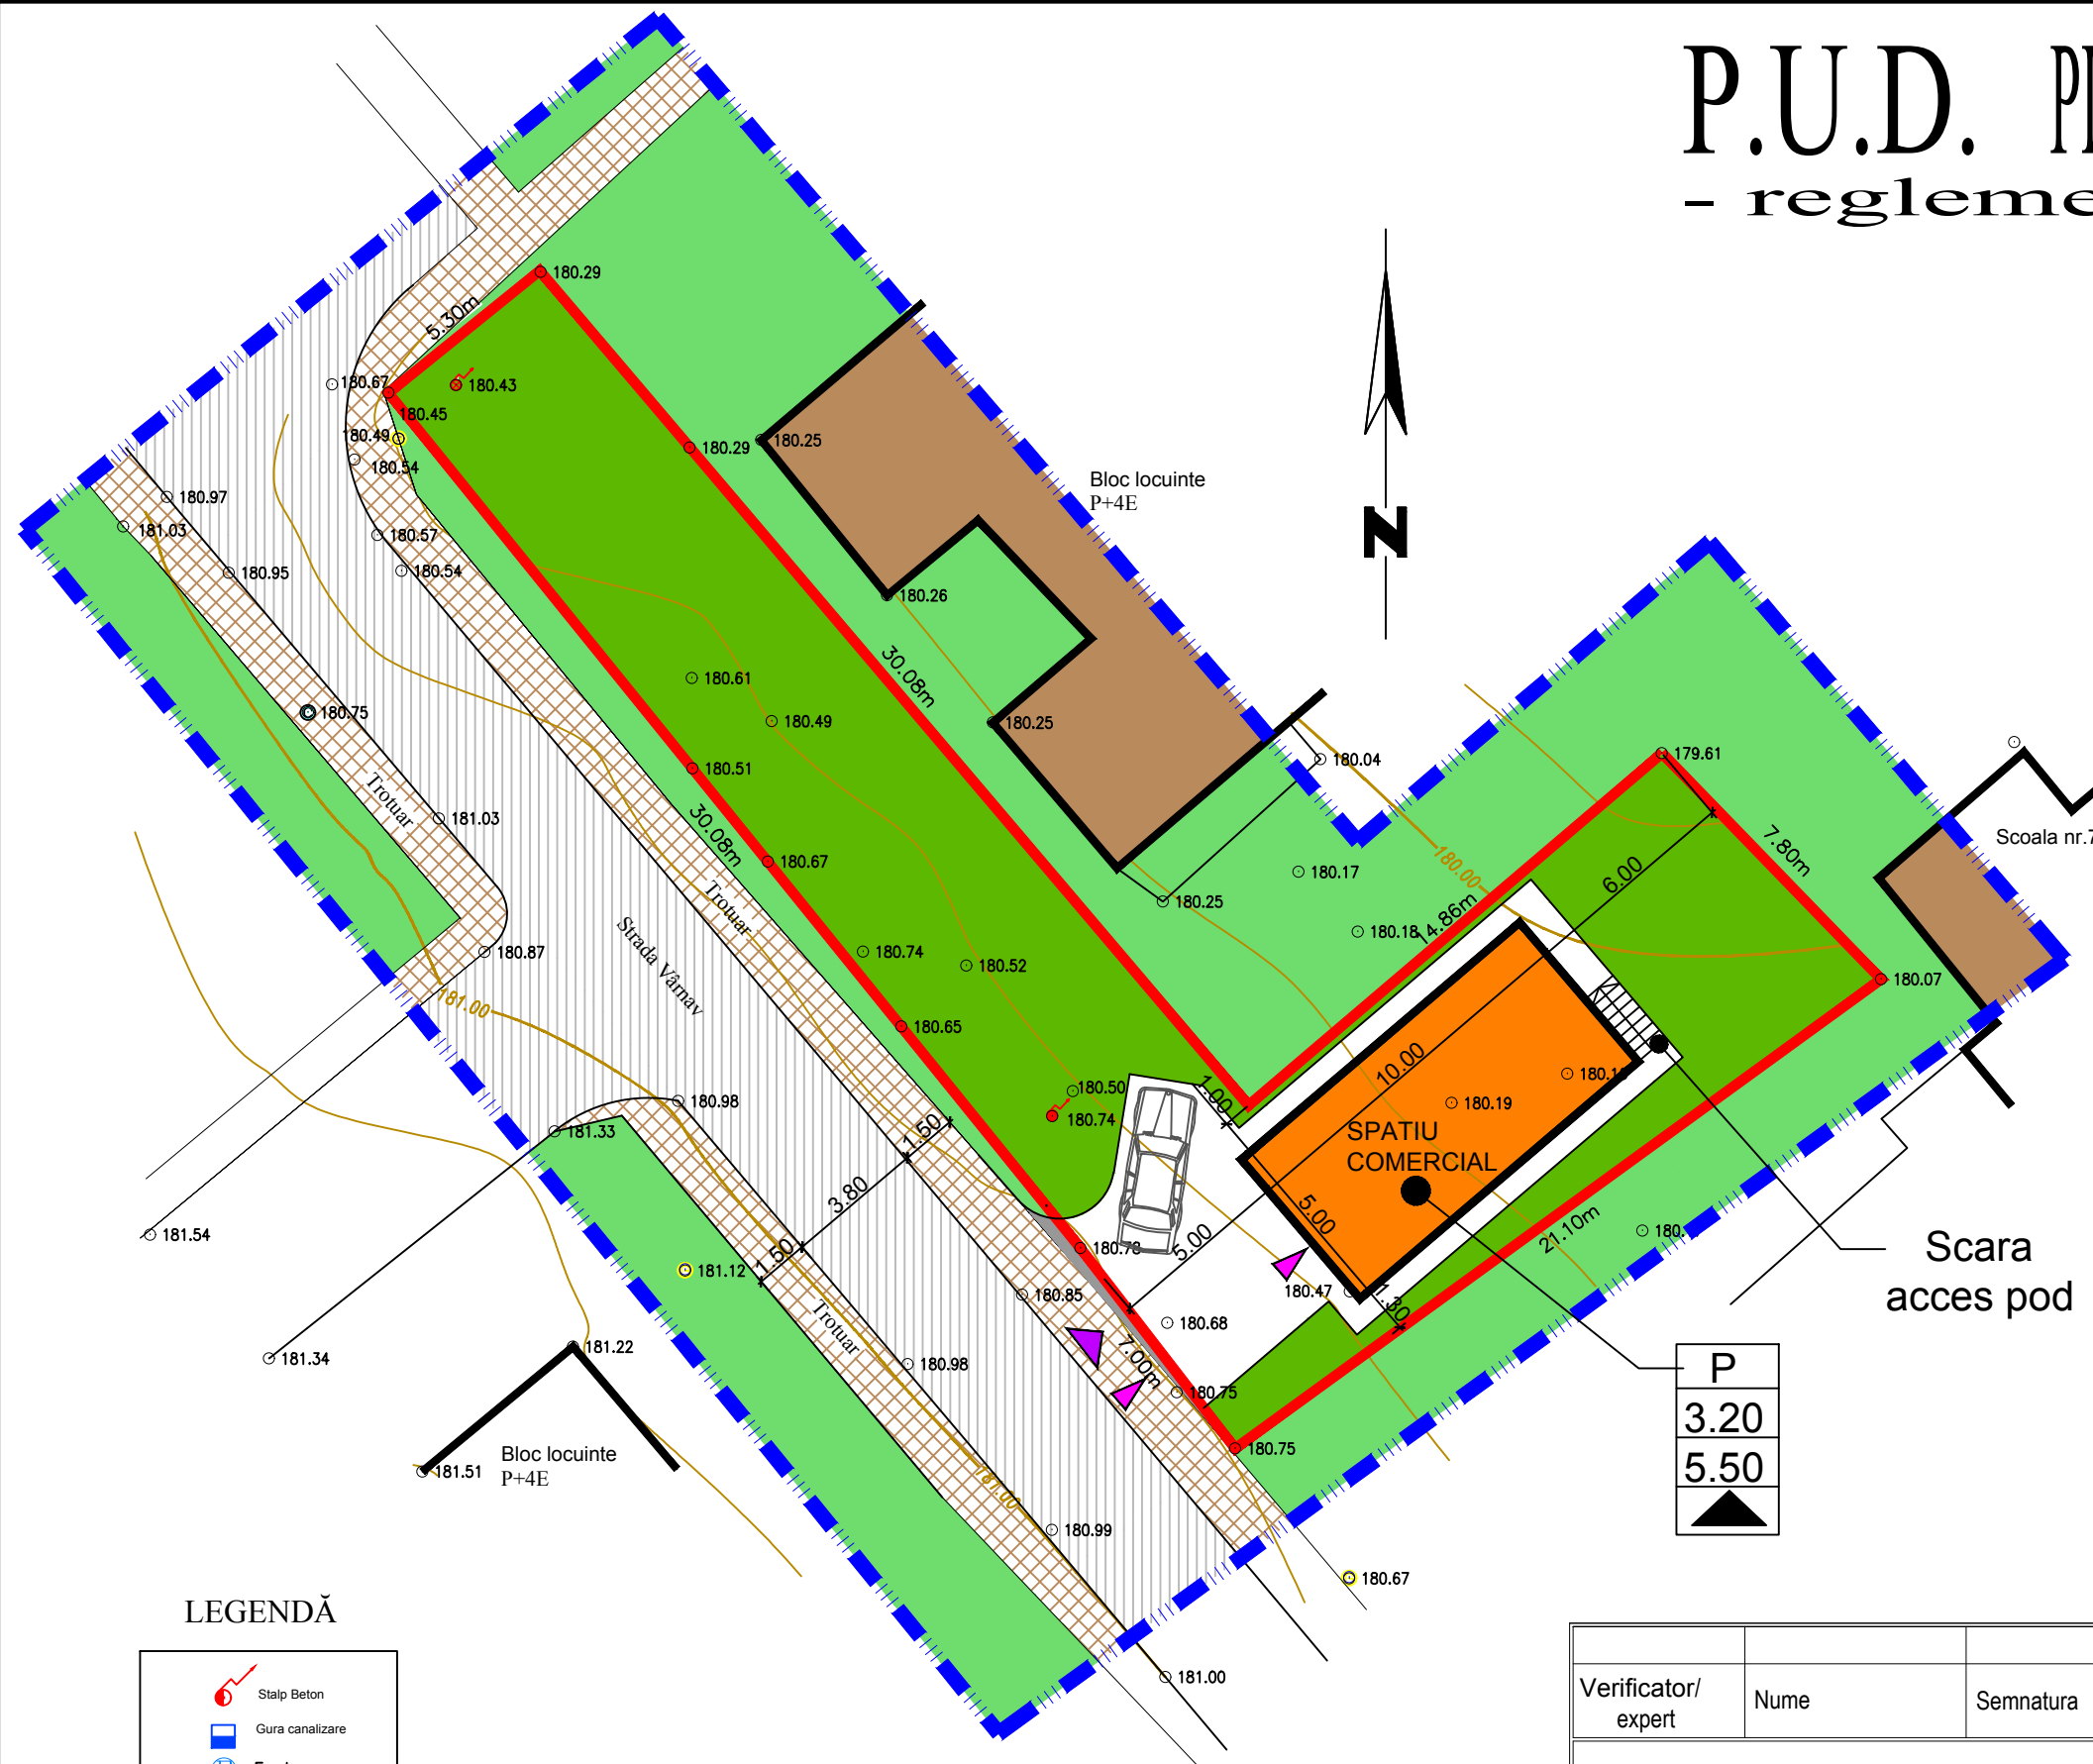

LEGENDA

- LIMITA ZONEI STUDIATE
- LIMITA PROPRIETATE / TEREN CUCOS MIHAI

EXISTENT / MENTINUT

- CONSTRUCTII EXISTENTE
- CAROSABIL AUTO
- CIRCULATII PIETONALE, TROTUARE
- SPATII VERZI
- ACCESE PIETONALE EXISTENTE
- ARBORI EXISTENTI

PROPOS

- CONSTRUCTIE PROPUSA
- ALEE ACCES, TREPTE + PODEST (6.62 mp)
- CIRCULATII PIETONALE, CAROSABILE
- AMENAJARE SPATII VERZI
- AMENAJARE ACCES CAROSABIL
- ACCES PIETONAL
- ACCES CAROSABIL

BILANT TERITORIAL - PROPOS

| | | |
|---|-----------|----------|
| Suprafata teren proprietate | 332.00 mp | 100.00 % |
| din care: | | |
| Suprafata construita locuinta | 50.00 mp | 15.0 % |
| Suprafata construita desfasurata locuinta | 50.00 mp | - |
| Suprafata alei, circulatii, parcaje | 60.00 mp | 18.1 % |
| Suprafata spatii verzi | 222.00 mp | 66.9 % |
| indicatori urbanistici | POT=15.0% | CUT=0.15 |

LEGENDA

- Stalp Beton
- Gura canalizare
- Fontana
- Limita proprietate
- Margine drum
- Constructie
- Linie electrica
- Gaz
- Capac canalizare

P
3.20
5.50

| | | | | |
|---|---------------------|-----------|------------------|--|
| Verificator/ expert | Nume | Semnatura | Cerinta | Referat / Expertiza Nr. / Data |
| S.C. General Project Management S.R.L. CUI 261314279, J/O7/439/2009 Str. Marchian; nr.10; et.5; ap. 2; Botosani; tel/fax: 0740.214.244 | | | | Beneficiar: CUCOS MIHAI Proiect nr.: 208/2016 |
| Specificatie | Nume | Semnatura | Scara: 1:200 | Titlu proiect: CONSTRUIRE SPATIU COMERCIAL PARTER |
| Şef proiect | arh.Latis Eusebie | | | Amplasament: strada Varnav f.n., Mun.Botosani. |
| Proiectat | arh.Negulescu Mihai | | Data: 04/2016 | Titlu plansa: PLAN DE SITUATIE |
| Desenat | th.Balan Ciprian | | | - reglementari urbanistice - |
| | | | | Faza: P.U.D. Plansa nr.: A-03 |