


P.U.D. PLAN URBANISTIC DE DETALIU

-REGLEMENTARI URBANISTICE

plansa 12345

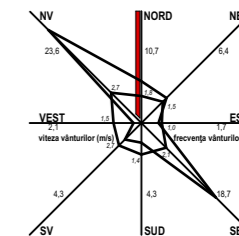

DENUMIRE PROIECT:

**AMENAJARE ACCES DIN EXTERIOR
IN VEDEREA SCHIMBARI
DESTINATIEI DIN SPATIU DE LOCUI
IN SPATIU COMERCIAL**
str. Octav Onicescu nr. 8, bl. 2, sc. A, ap.1
BOTOSANI

BENEFICIAR:

DANILUC IONEL SI SIMONA LAURA
STR. OCTAV ONICESCU NR. 8, BL.2,
SC.A, AP.1
BOTOSANI

PROIECTANT GENERAL:

s.c. MA_DA proiect s.r.l.
710248; BOTOSANI - ROMANIA
PIETONAL TRANSILVANIEI NR. 4
tel. / fax: 0231-514474,
e-mail: mada.proiect@gmail.com
nr.ord.reg.com: J07/330/2002,
CIF: RO14977731



PROIECTANT SPECIALITATE:

S.C. MA-DA PROIECT S.R.L.

710248; BOTOSANI - ROMANIA
PIETONAL TRANSILVANIEI NR. 4
tel. / fax: 0231-514474,
e-mail: mada.proiect@gmail.com
nr.ord.reg.com: J07/330/2002,
CIF: RO14977731

COORDONATOR PROIECT:

urb. arh. Dan O. BOTEZ

SEF PROIECT:

arh. Dana GHIGA

PROIECTAT:

arh. Ionut FRASINESCU

DESEMAT:

arh. Ionut FRASINESCU

VERIFICATOR:

#Verificator

**REGLEMENTARI
URBANISTICE**

Faza:
P.U.D.


Index:
-

Proiect nr:
187/2014

Data:
2014

Scara:
1:200

Plansa nr:
3

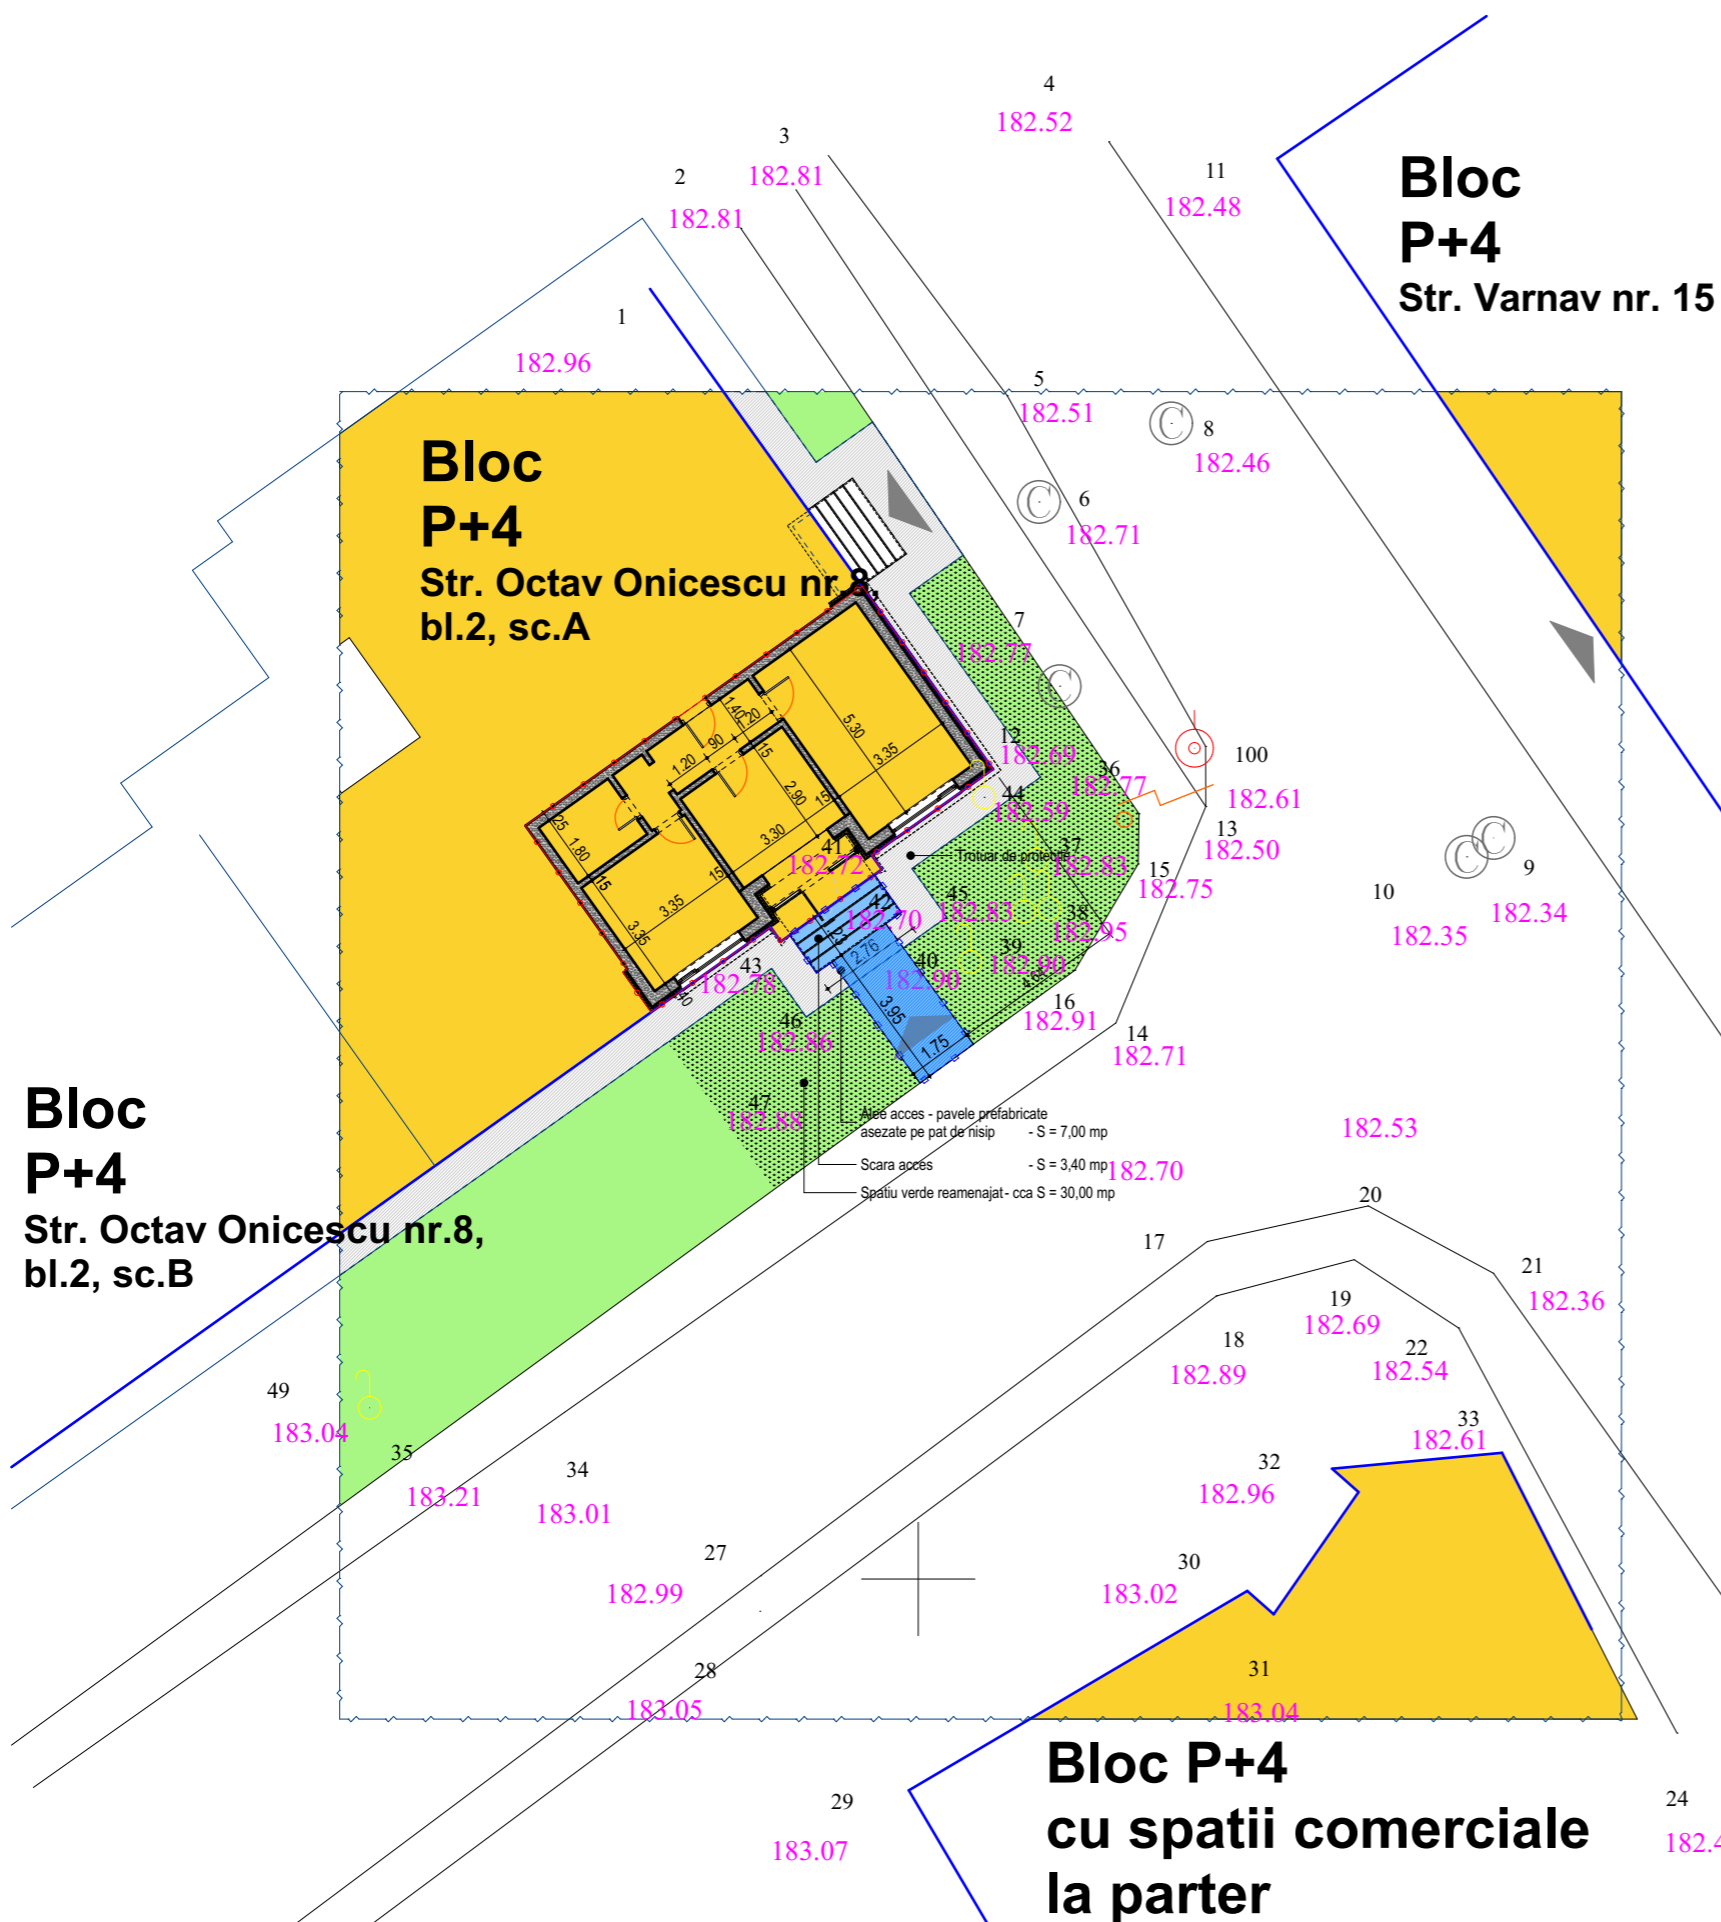

LEGENDA

- LIMITA ZONA STUDIATA
- LIMITA APARTAMENT STUDIAT
- LIMITA TEREN NECESAR REALIZarii ACCESULUI DIN EXTERIOR (TREPTE SI ALEE ACCES)
- CONSTRUCTII EXISTENTE (locuinte colective si spatii comerciale la parter)
- CIRCULATII CAROSABILE (nu se intervine asupra circulatiei carosabile)
- CIRCULATII PIETONALE
- Teren pentru trepte si alee de acces - propus spre concesiunare S = 10,40 mp
- SPATII VERZI
- SPATII VERZI AMENAJATE PE CHELTUIALA BENEFICIARULUI CCA 30,00 mp
- ACCES PIETONAL