


# P.U.D. PLAN URBANISTIC DE DETALIU

## -SITUATIA EXISTENTA

plansa 1 2 3 4 5

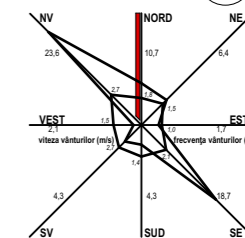

### DENUMIRE PROIECT:

**AMENAJARE ACCES DIN EXTERIOR  
IN VEDEREA SCHIMBARI  
DESTINATIEI DIN SPATIU DE LOCUIT  
IN SPATIU COMERCIAL**  
str. Octav Onicescu nr. 8, bl. 2, sc. A, ap.1  
BOTOSANI

### BENEFICIAR:

**DANILUC IONEL SI SIMONA LAURA  
STR. OCTAV ONICESCU NR. 8, BL.2,  
SC.A, AP.1  
BOTOSANI**

### PROIECTANT GENERAL:

**s.c. MA\_DA proiect s.r.l.**  
710248; BOTOSANI - ROMANIA  
PIETONAL TRANSILVANIEI NR. 4  
tel. / fax: 0231-514474,  
e-mail: mada.proiect@gmail.com  
nr.ord.reg.com: J07/330/2002,  
CIF: RO14977731



### PROIECTANT SPECIALITATE:

**S.C. MA-DA PROIECT S.R.L.**  
710248; BOTOSANI - ROMANIA  
PIETONAL TRANSILVANIEI NR. 4  
tel. / fax: 0231-514474,  
e-mail: mada.proiect@gmail.com  
nr.ord.reg.com: J07/330/2002,  
CIF: RO14977731

### COORDONATOR PROIECT:

urb. arh. Dan O. BOTEZ

### SEF PROIECT:

arh. Dana GHIGA

### PROIECTAT:

arh. Ionut FRASINESCU

### DESENAT:

arh. Ionut FRASINESCU

### VERIFICATOR:


#Verificator

## SITUATIE EXISTENTA

Faza:  
P.U.D.

Index:  
-

Proiect nr: 187/2014	Data: 2014	Scara: 1:200	Plansa nr: 2
-------------------------	---------------	-----------------	-----------------

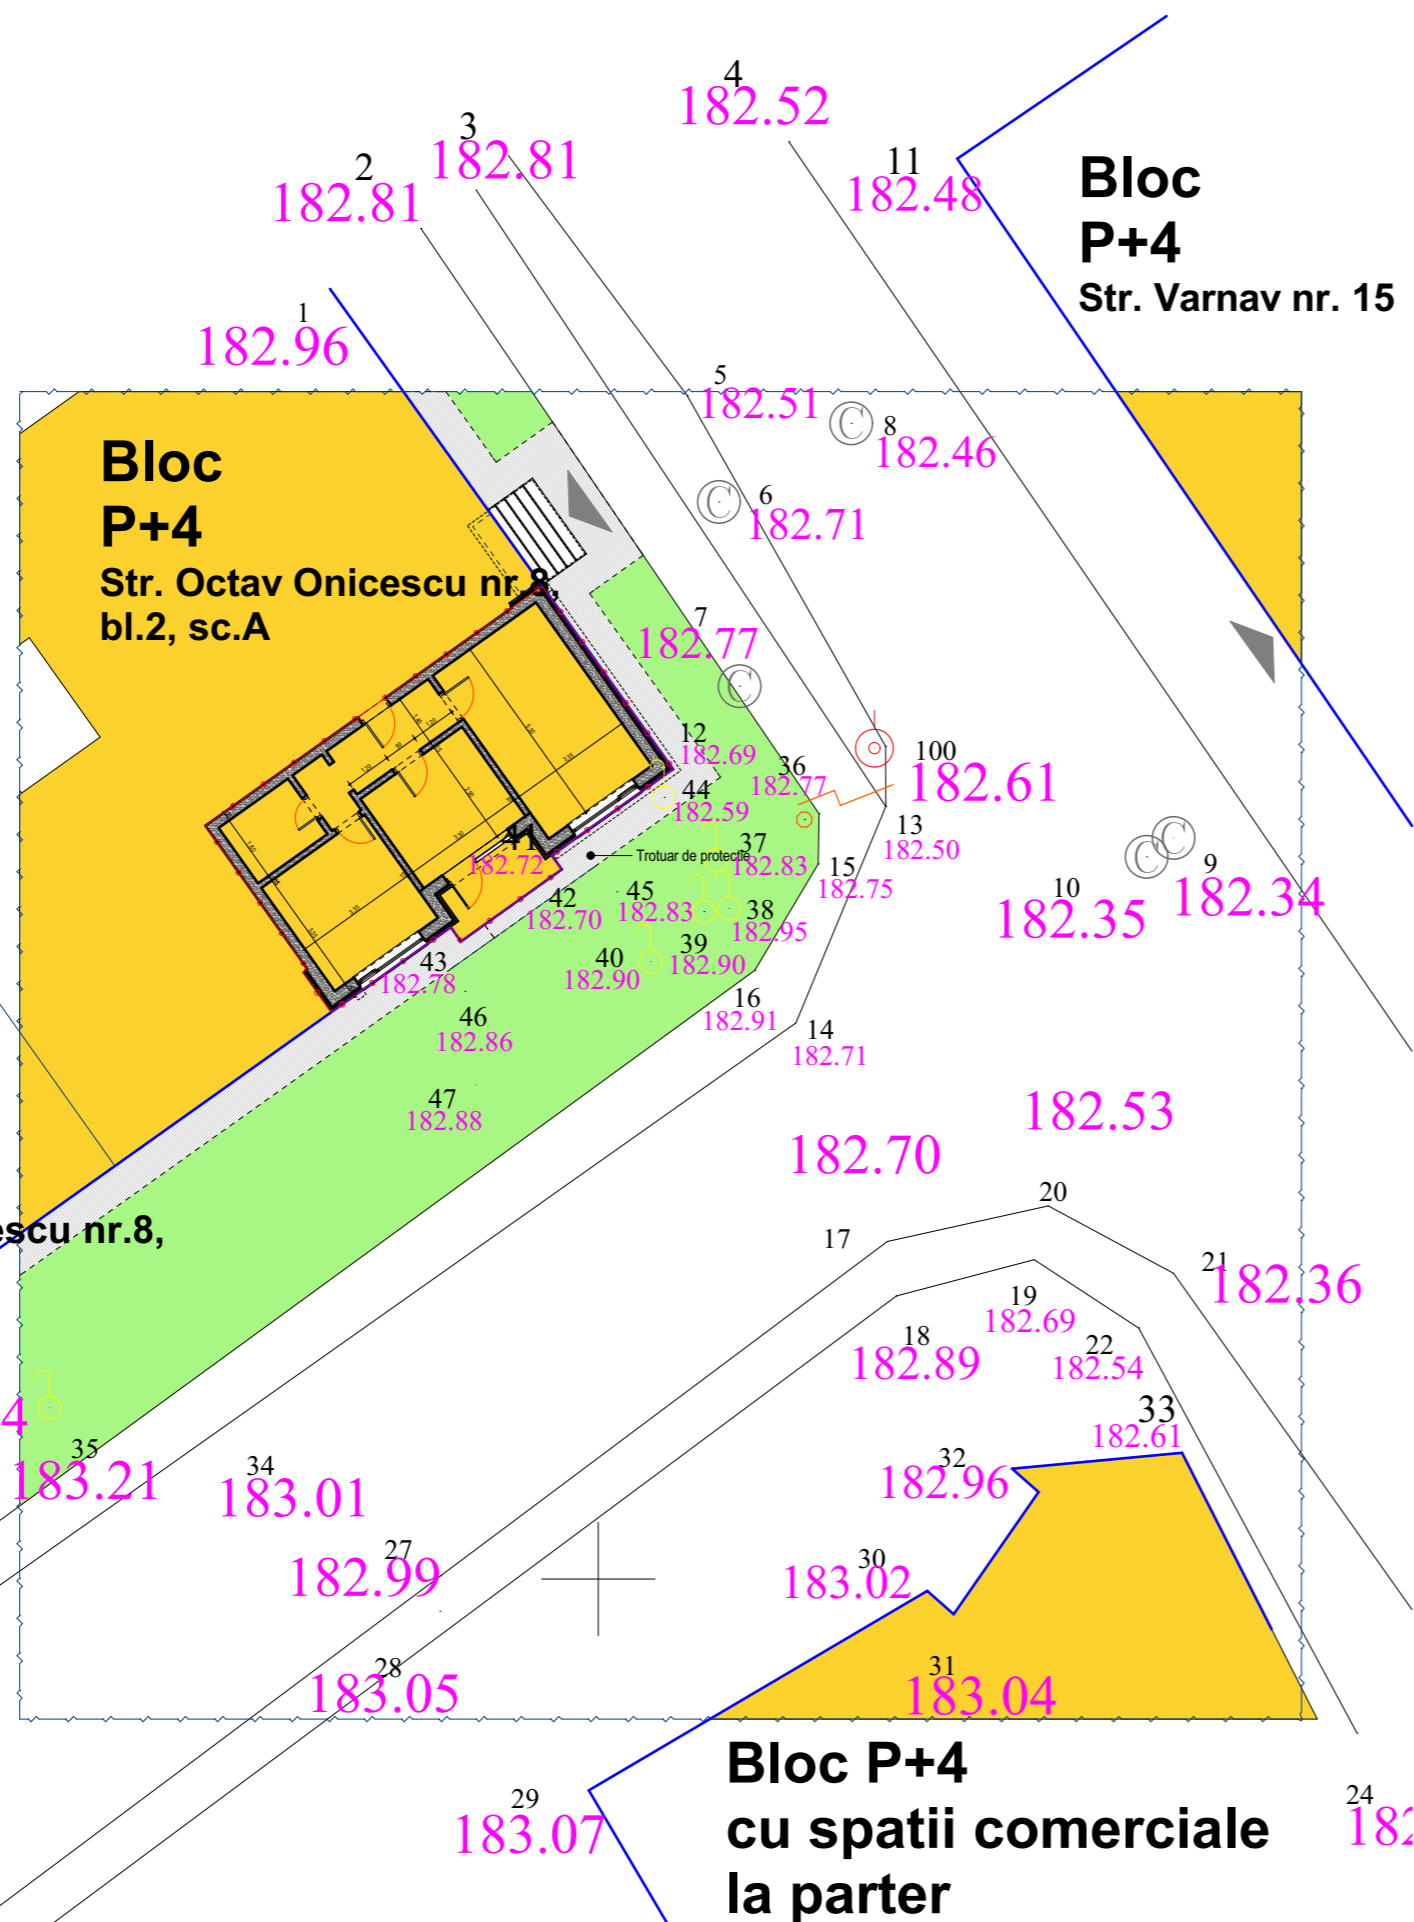

### LEGENDA

- LIMITA ZONA STUDIATA
- LIMITA APARTAMENT STUDIAT
- CONSTRUCTII EXISTENTE (locuinte colective si spatii comerciale la parter)
- CIRCULATII CAROSABILE (nu se intervine asupra circulatiei carosabile)
- CIRCULATII PIETONALE
- ACCES PIETONAL

### STAREA SI STRUCTURA CLADIRLOR:

- BUNA DURABILE (zidarie de caramida, piatra, plansee de beton)
- MEDIOCRA (SEMIDURABILE (zidarie de caramida, piatra, plansee de lemn))
- REA (NEDURABILE (paianta, chirpici, lemn))