
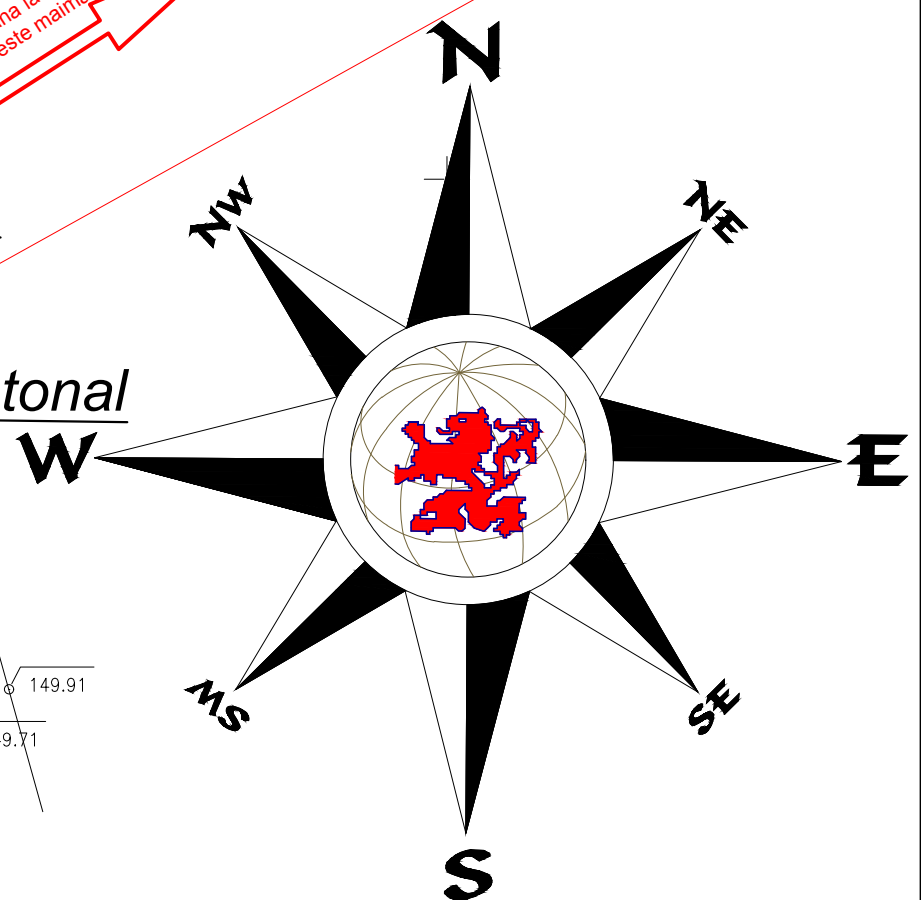



REGLEMENTARI URBANISTICE

P.U.D.

Locuinta propusa spre construire
 Beneficiar: Dohatca Mihai
 Regim de inaltime D+P+M
 Sc = 123.15 mp
 Sd = 336.34 mp
 Cota ± 0.00 = +151.35

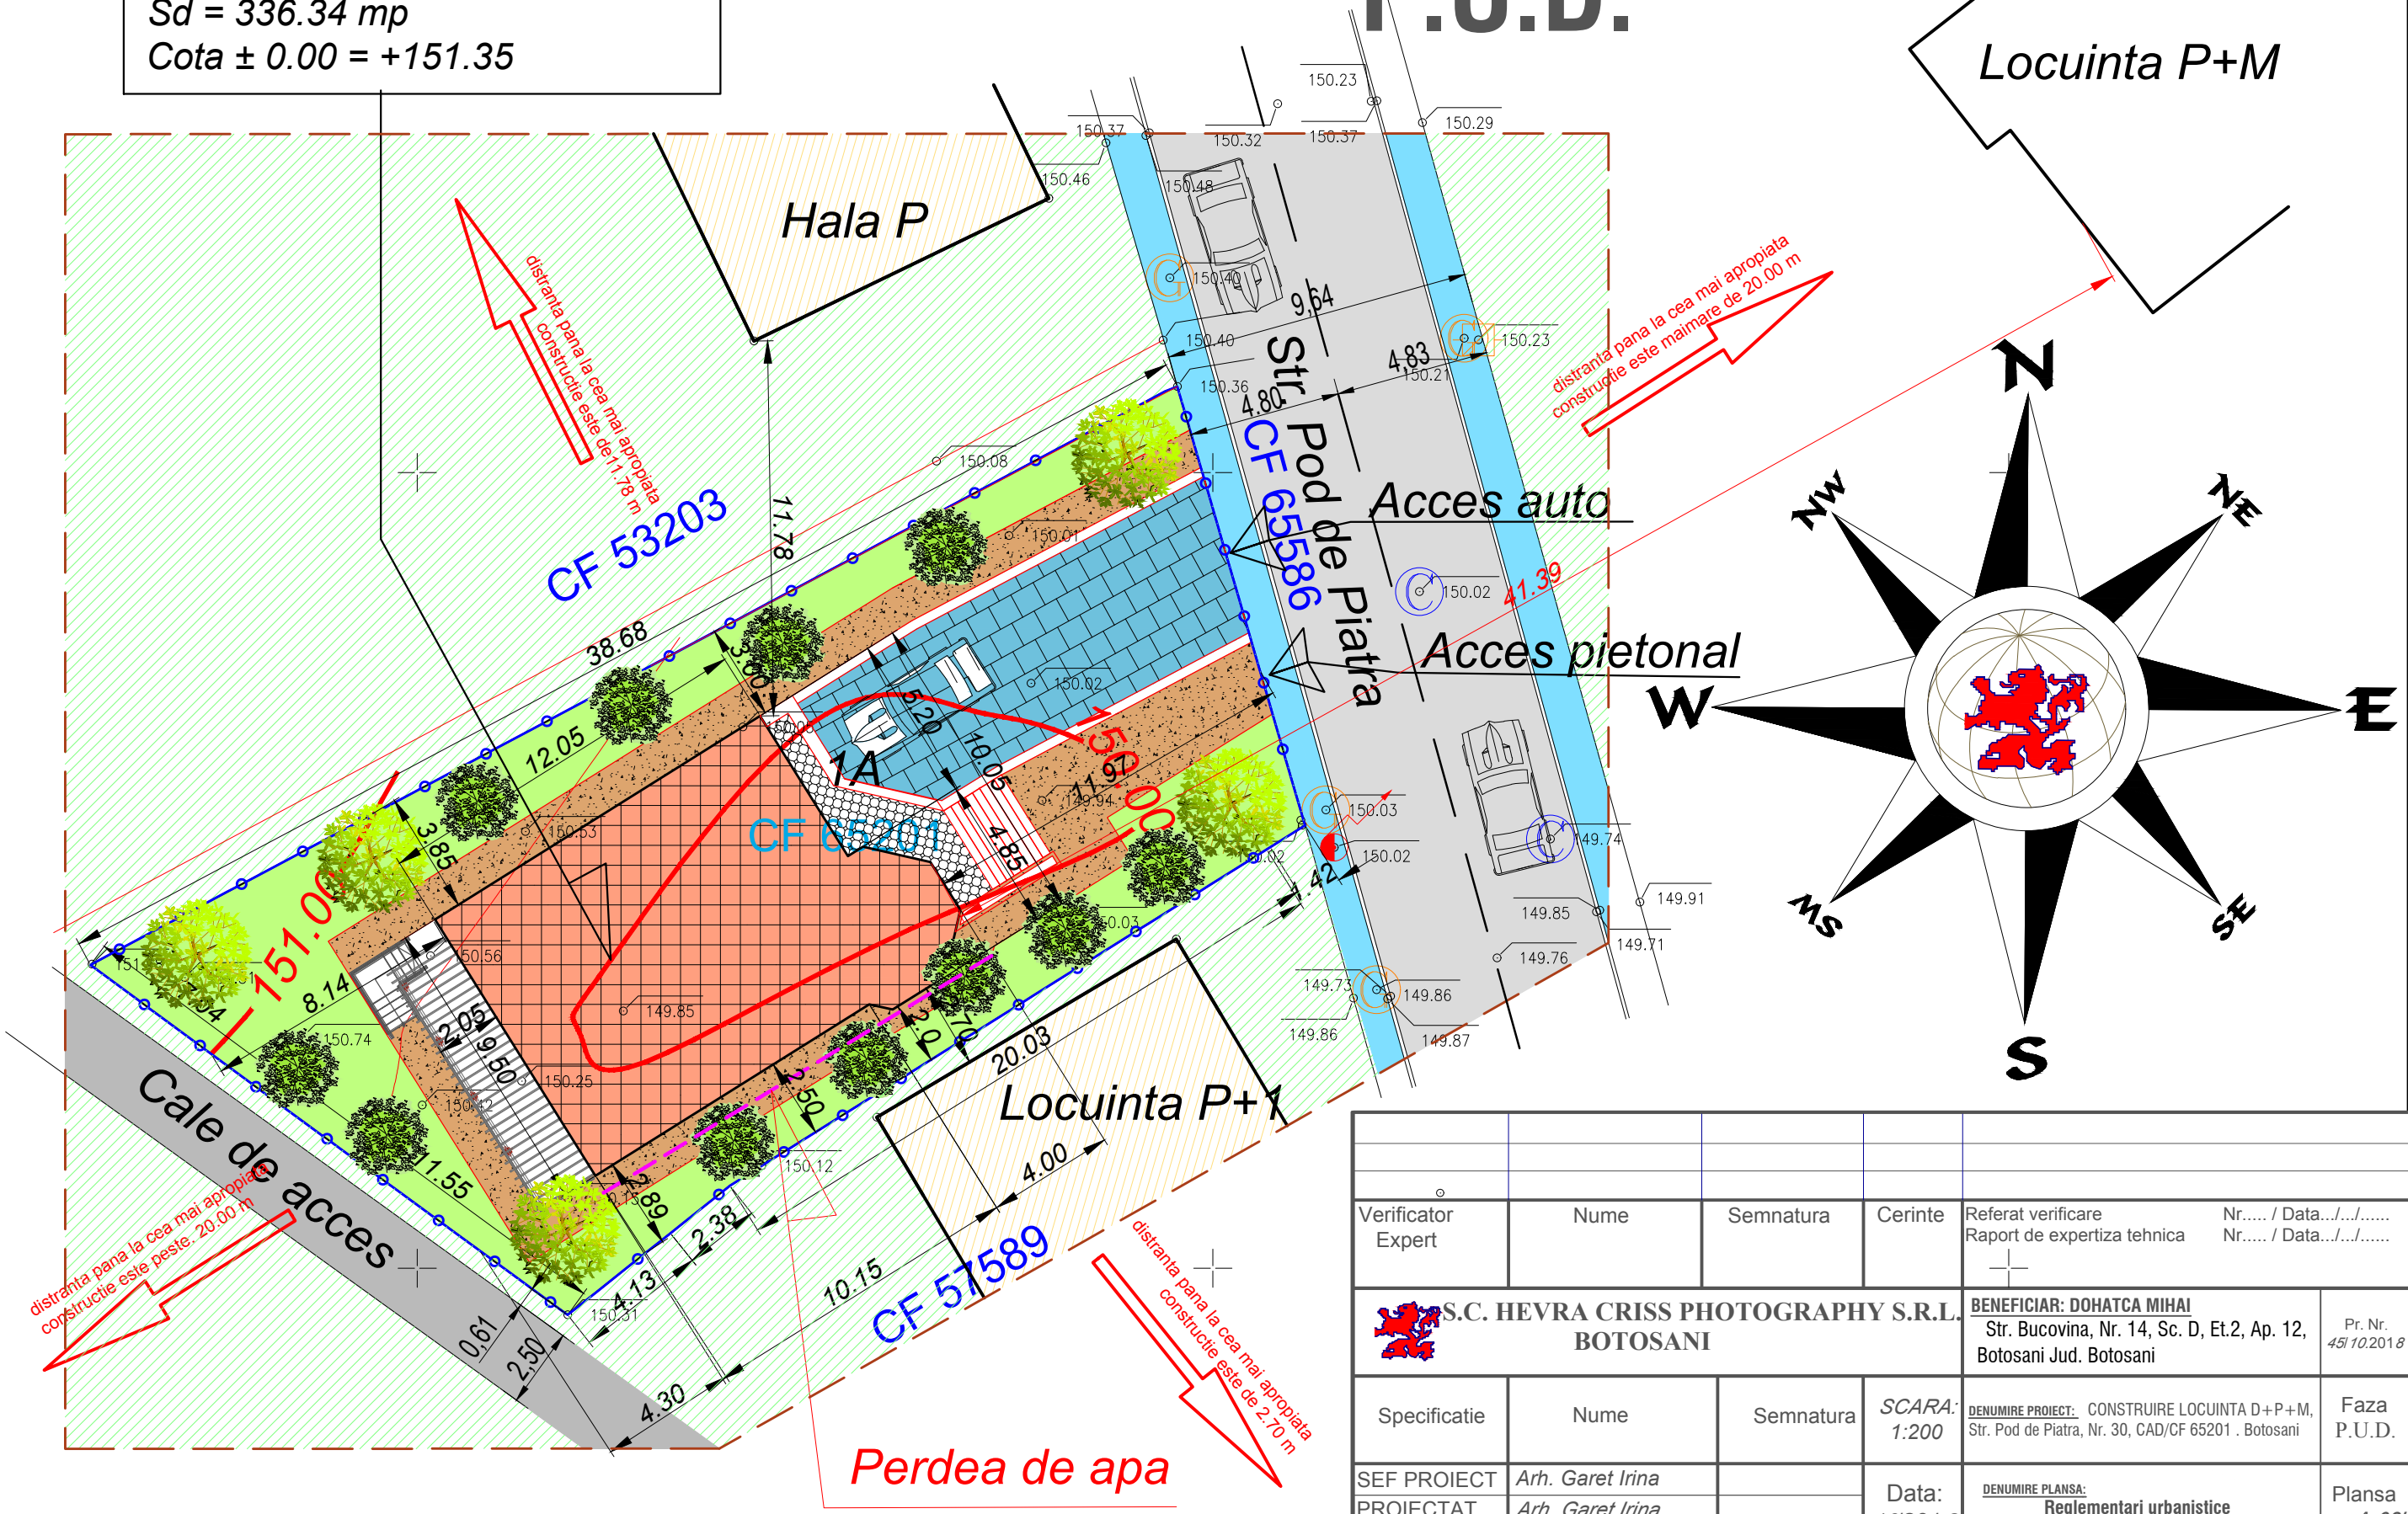

Verificator Expert	Nume	Semnatura	Cerinte	Referat verificare Raport de expertiza tehnica	Nr..... / Data.../.../..... Nr..... / Data.../.../.....
 S.C. HEVRA CRISS PHOTOGRAPHY S.R.L. BOTOSANI				BENEFICIAR: DOHATCA MIHAI Str. Bucovina, Nr. 14, Sc. D, Et.2, Ap. 12, Botosani Jud. Botosani	
Specificatie	Nume	Semnatura	SCARA: 1:200	DENUMIRE PROIECT: CONSTRUIRE LOCUINTA D+P+M, Str. Pod de Piatra, Nr. 30, CAD/CF 65201 . Botosani	Pr. Nr. 451/02018 Faza P.U.D.
SEF PROIECT	Arh. Garet Irina		Data: 10/2018	DENUMIRE PLANSĂ: Reglementari urbanistice	Plansa nr.: A-02'
PROIECTAT	Arh. Garet Irina				
DESENAT	Ing. Rotaru C.				