
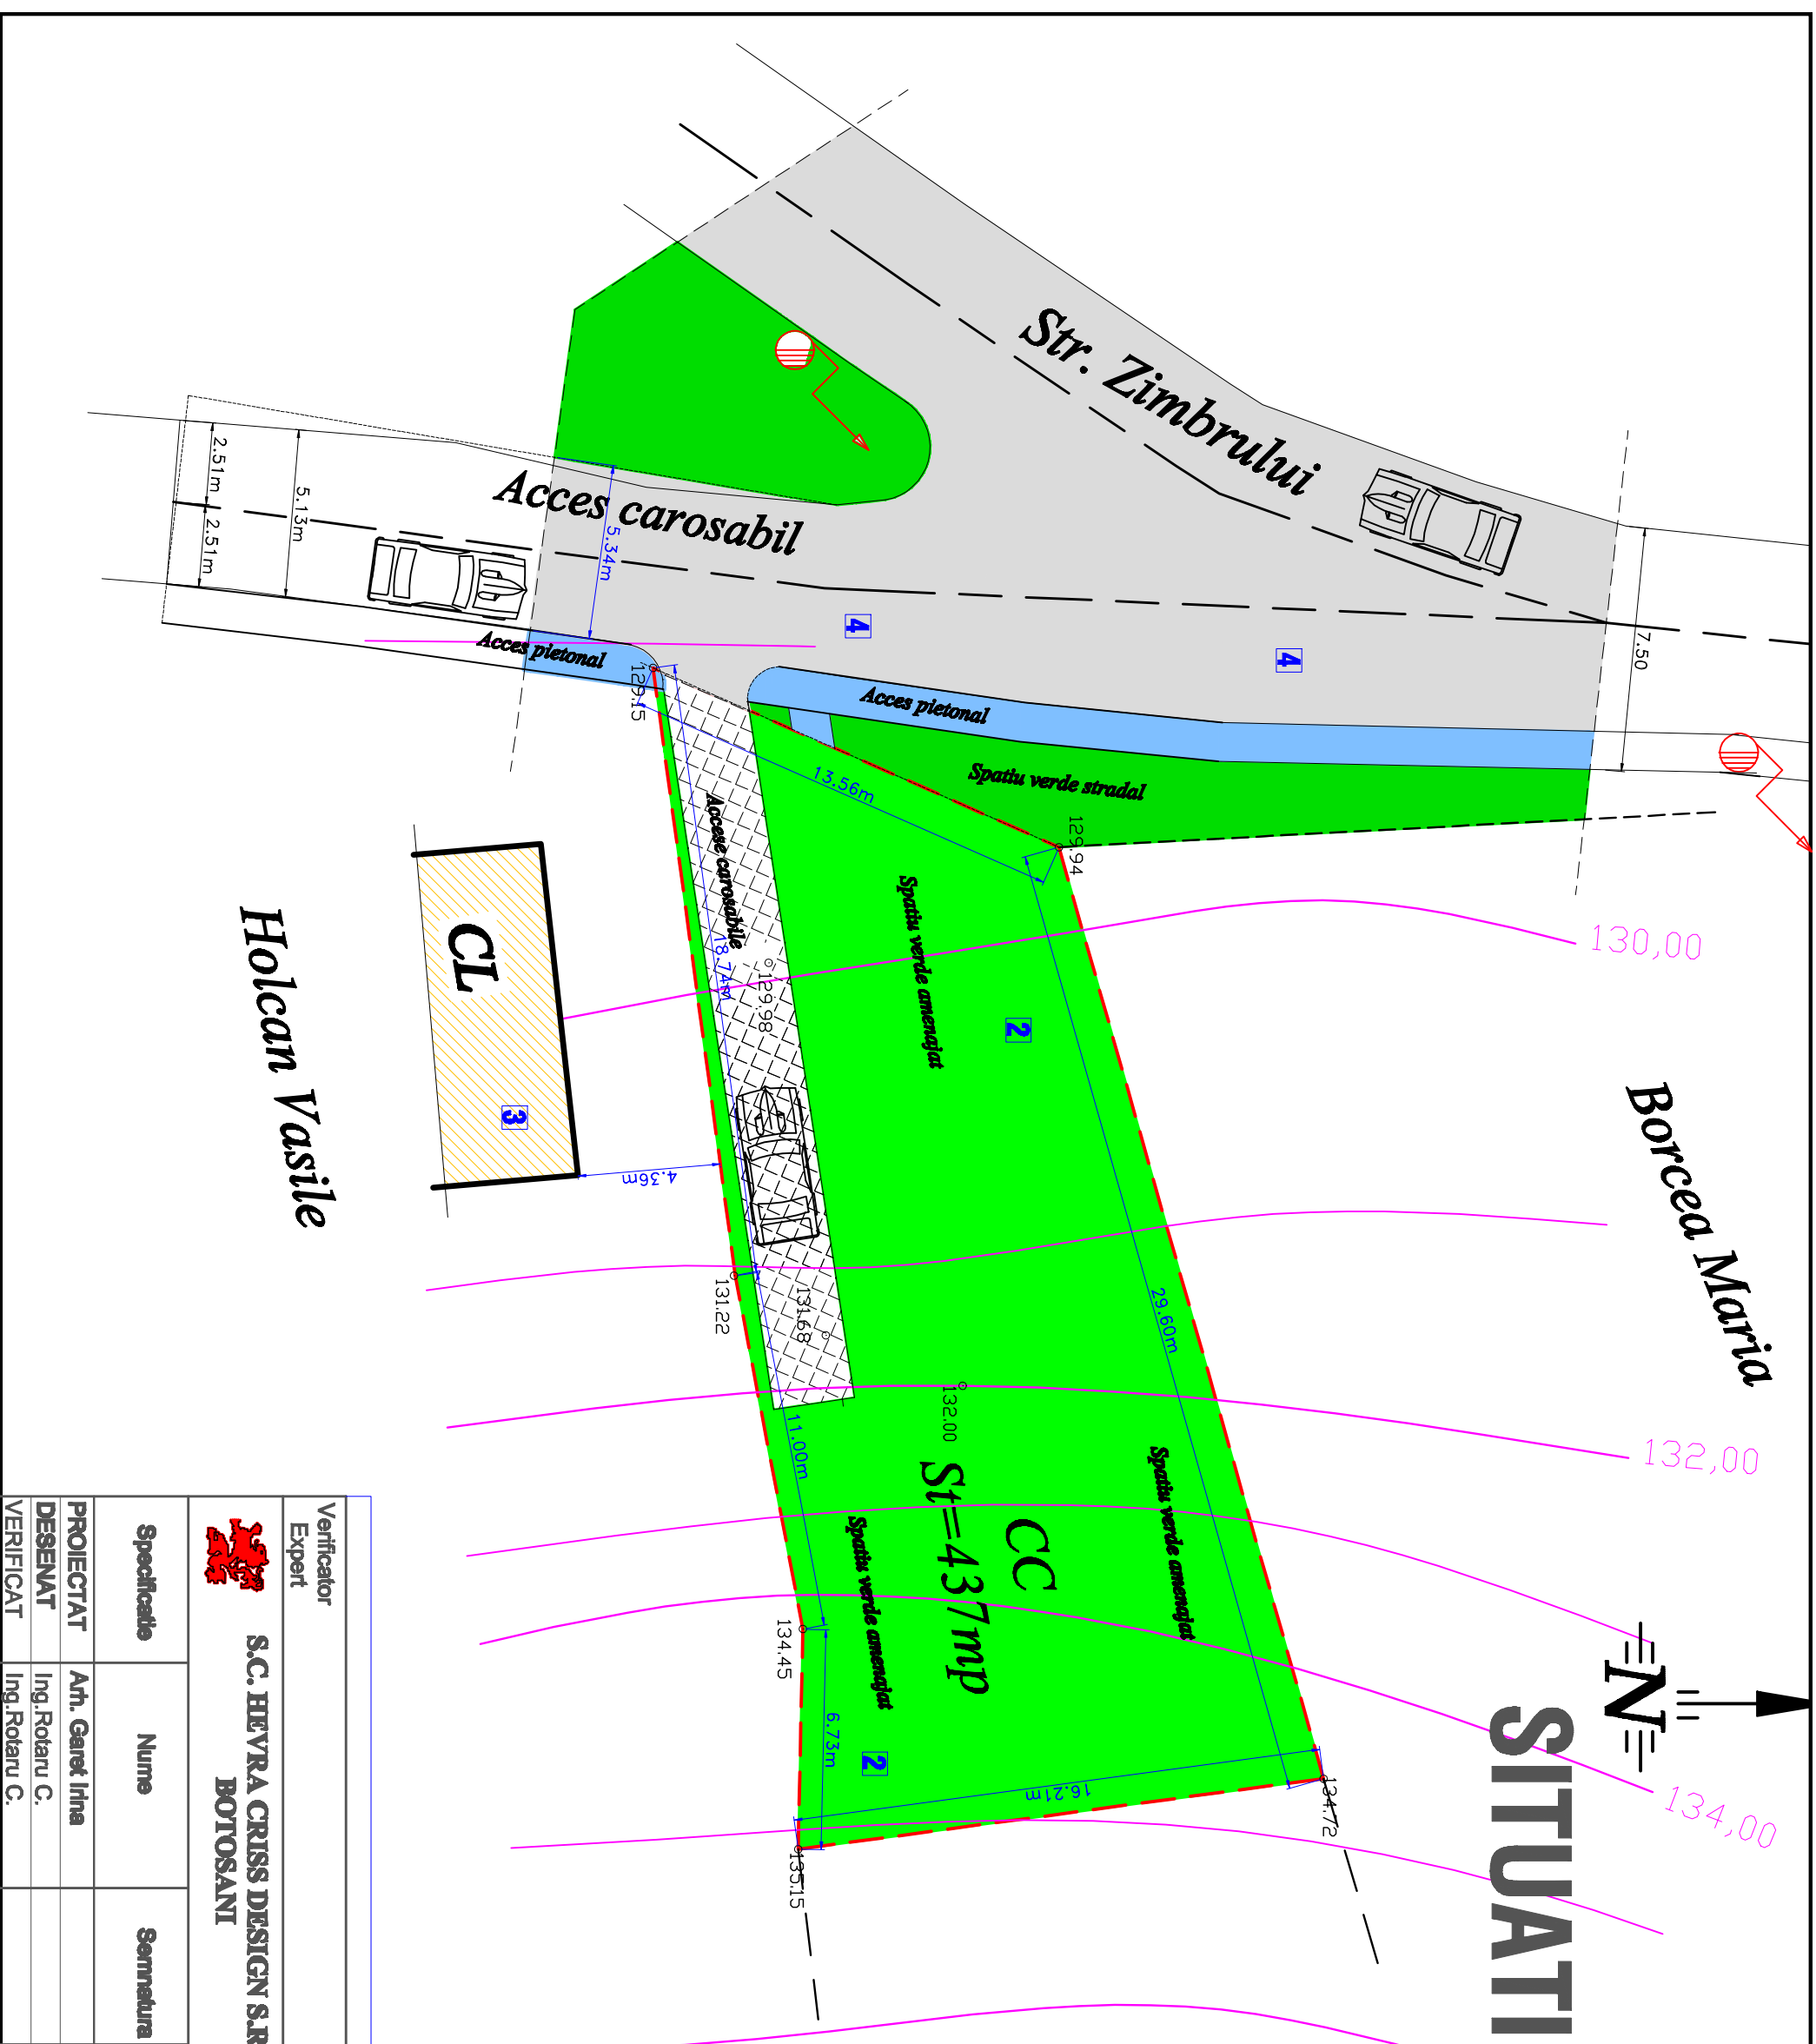


SITUATIE EXISTENTA

P.U.D.

Vanzariuc Maria

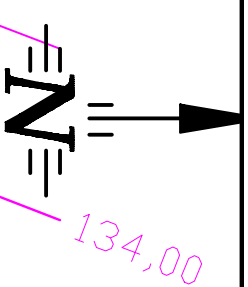

- ### LEGENDA
- - - Limita zonei studiate
 - 1 Imobile propuse spre constructie
 - 2 Proprietate privata
 - 3 Ciadiri existente
 - 4 Domeniu public
 - Spatii verde amenajate
 - Domeniu public
 - Acostament
 - Carosabil
 - Trotuar
 - Constructii existente
 - Spatii verde stradal

Holcan Vasile

Borcea Maria

Verificator Expert	S.C. HEVRA CRISS DESIGN S.R.L.		Centru	Referat verificare Nr..... / Data.../.....	Pt. Nr. 61/2011
			Construire luculinta P si Imprejmuire teren		
Specificatie	Nume	Semnatura	SCARA: 1:200	Beneficiar: VANZARIUC CRISTINA	Faza P.U.D.
PROIECTAT	Ath. Garet Iiha				
DESENAT	Ing. Rotaru C.		Data: 07/2013	Situatie existenta	Planasa nr. A1.
VERIFICAT	Ing. Rotaru C.				