

LIMITE

- LIMITA ZONEI STUDIATE
- LIMITA PROPRIETATE/PARCELA JIJIE ANCA
- IMPREJMUIRI


Propus

- CONDUCTA ALIMENTARE APA
- CANALIZARE MENAJERA
- LES 0.4 KV
- CAMIN APA
- CAMIN CANALIZARE MENAJERA
- FIRIDA BRANSAMENT

P+1E
6.00
8.50



P.U.D.
PLAN URBANISTIC DE DETALIU

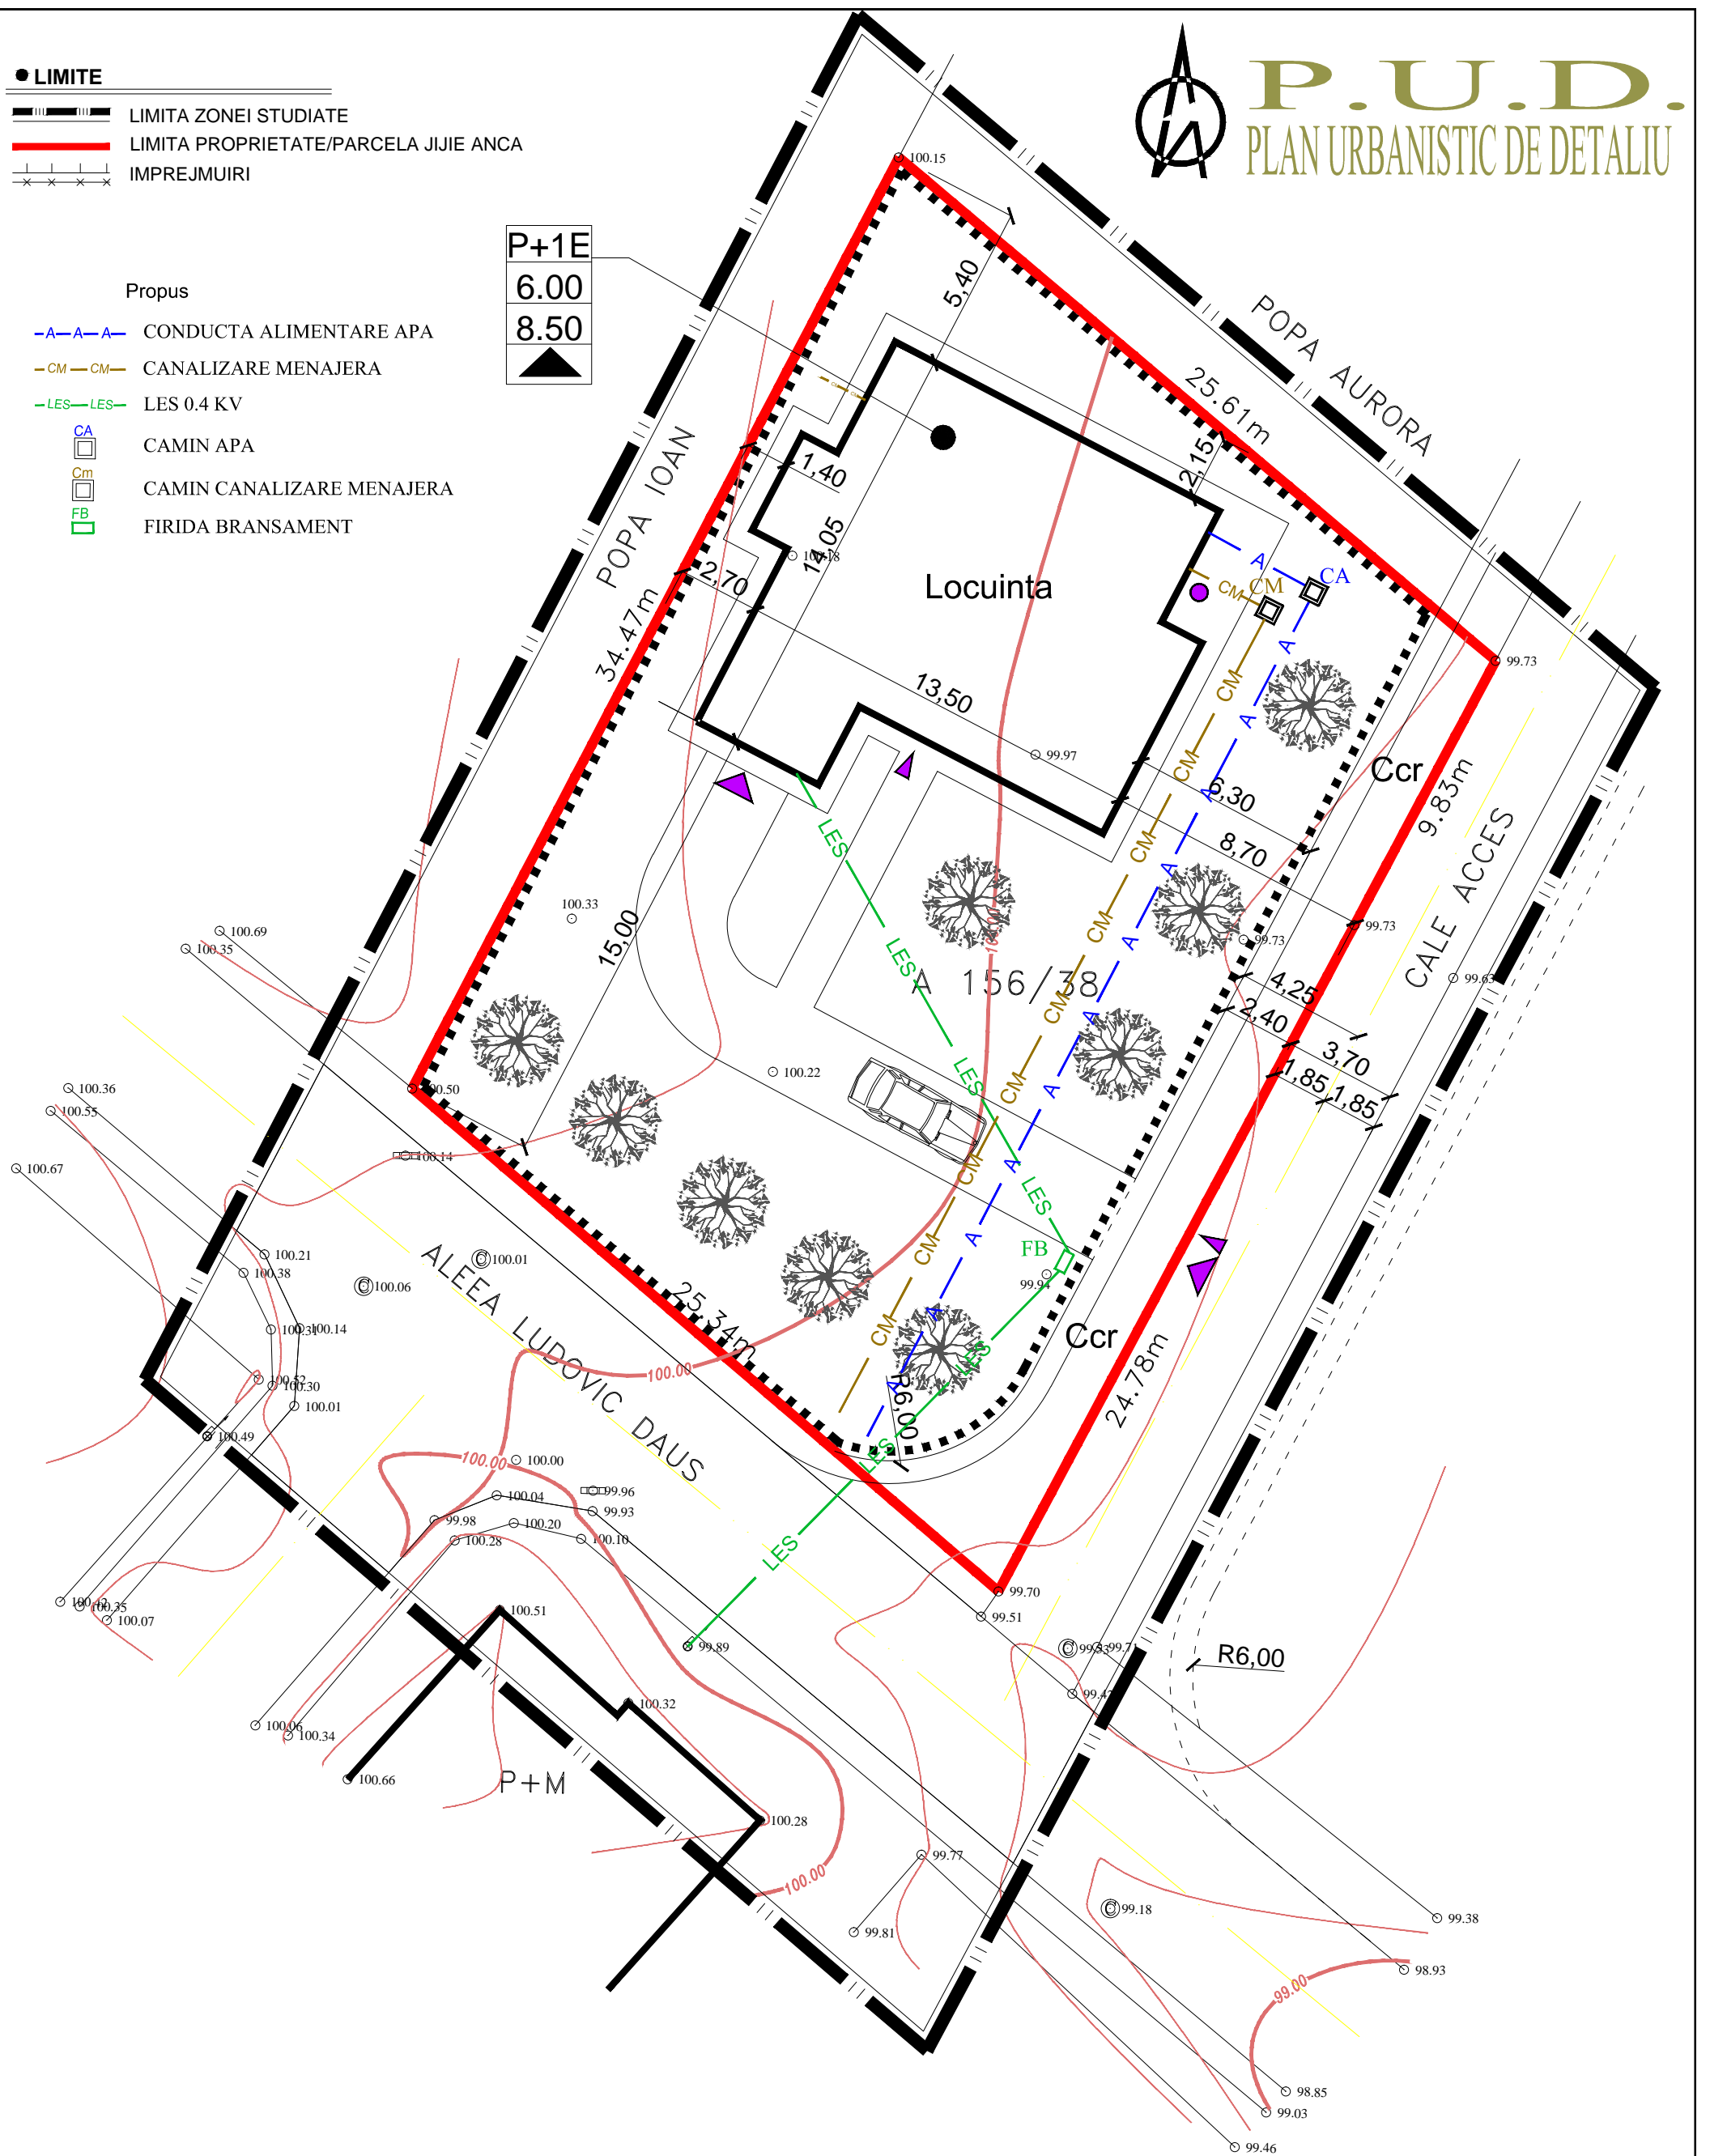

VERIFICATOR/ EXPERT	NUME	SEMNETURA	CERINTA	REFERAT/EXPERTIZA NR./DATA	
s.c. HART STUDIO s.r.l.	Strada Victoriei nr.1, Botosani tel. 0745 646 734		J07/528/2004 CUI 16877143	Initiatori: JIJIE ANCA	Proiect nr.33/2015
SPECIFICATIE	NUME	SEMNETURA	SCARA:	Titlu proiect:	Faza:
SEF PROIECT	c.Arh. Mihai MIHAILESCU		1:200	CONSTRUIRE LOCUINTA P+1E SI IMPREJMUIRE TEREN	P.U.D.
PROIECTAT	Arh. Paul HRUSCA		DATA	Titlu plansa:	Plansa
DESENAT	Pr. Orlando Manolachi		noiembrie 2015	PLAN DE SITUATIE - reglementari editare -	nr. A04