



P.U.D.


PLAN URBANISTIC DE DETALIU

● LIMITE

- LIMITA ZONEI STUDIATE
- LIMITA PROPRIETATE/PARCELA LAZAR VIOREL PETRU
- IMPREJMUIRI

Propus

- CONDUCTA ALIMENTARE APA
- CANALIZARE MENAJERA
- LES 0.4 KV
- CAMIN APA
- CAMIN CANALIZARE MENAJERA
- FIRIDA BRANSAMENT

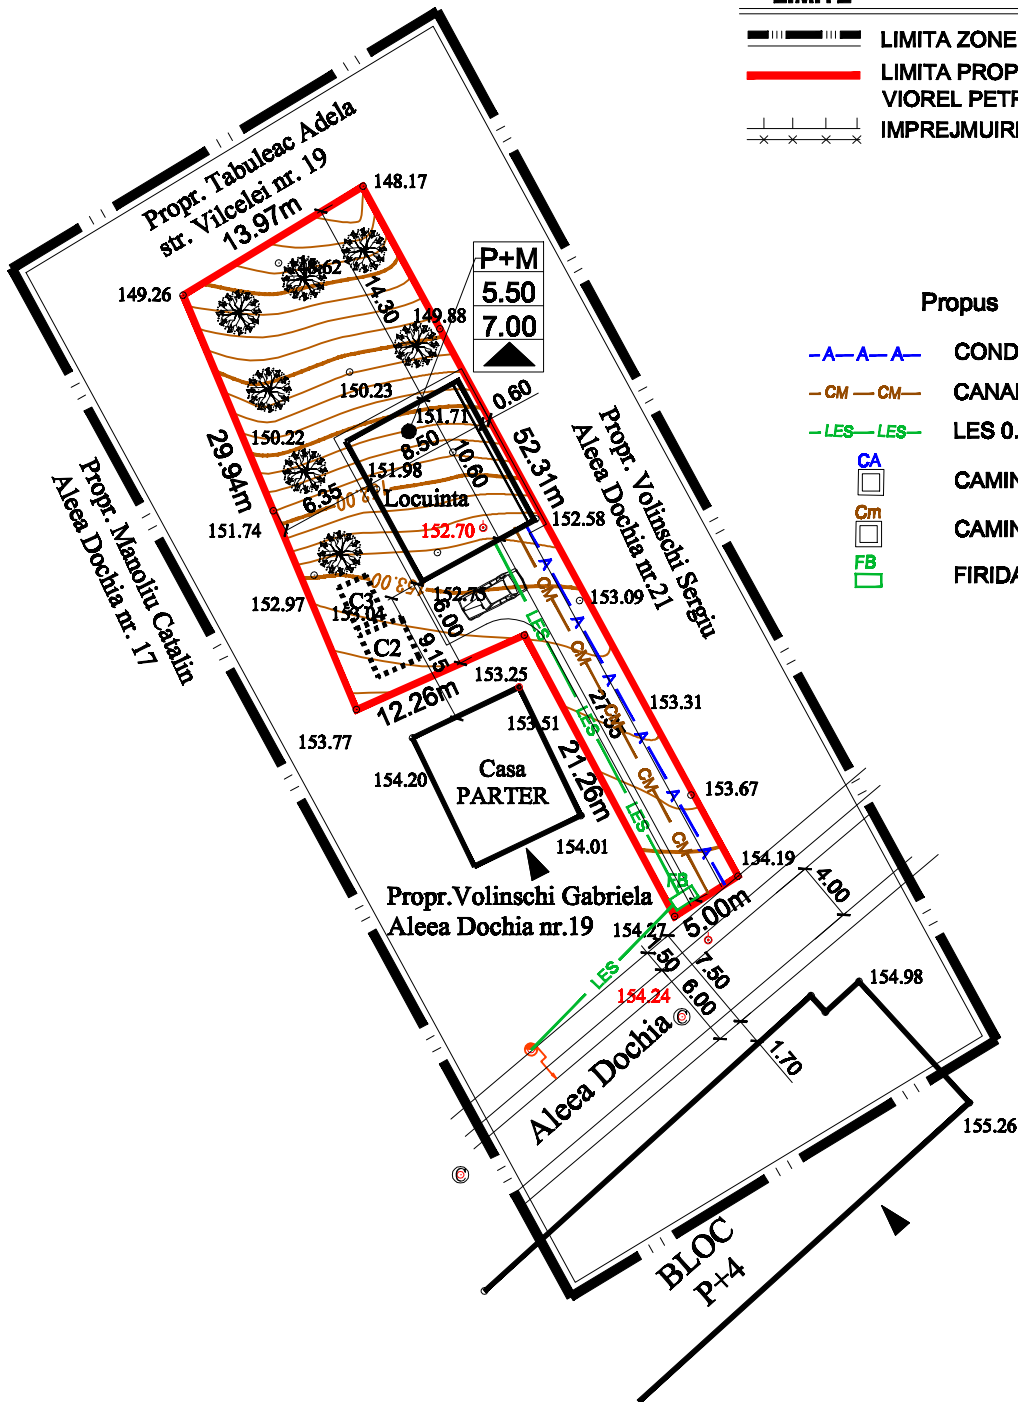

VERIFICATOR/ EXPERT	NUME	SEMNTURA	CERINTA	REFERAT/EXPERTIZA NR./DATA	
s.c. H'ART SUDIO s.r.l.				Initiatori:	LAZAR VIOREL PETRU
					Proiect nr. 18/2013
SPECIFICATIE	NUME	SEMNTURA	SCARA:	Titlu proiect:	CONSTRUIRE LOCUINTA P+M
SEF PROIECT	Carh. Mihai MIHAILESCU		1:500		strada Aleea Dochia nr.19, mun. Botosani
PROIECTAT	Th. Mihai SUHAN		DATA	Titlu planșă:	PLAN DE SITUATIE
DESENAT	Pr. Orlando Manolachi		aprilie 2013		- reglementari edilitare -
					Planșa nr. A04