






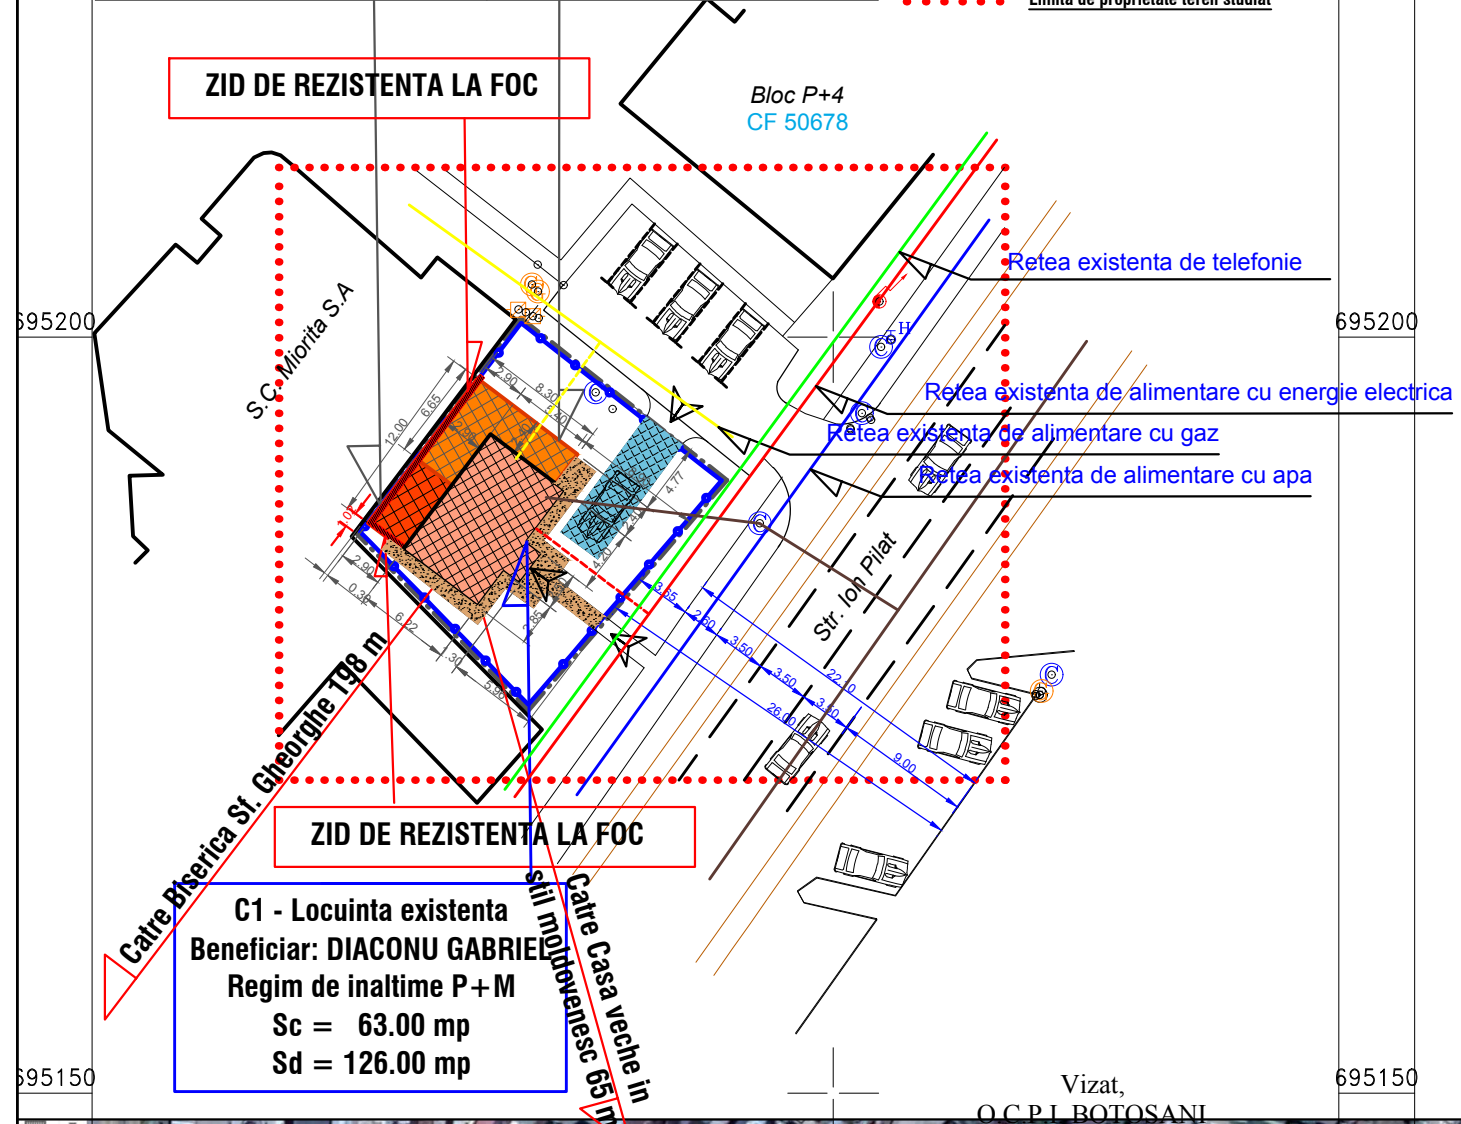
**PLAN URMANISTIC DE DETALIU
P.U.D.
REGLEMENTARI URBANISTICE**

LEGENDA


-  Constructii existente
-  Constructie existenta propusa spre extindere
-  Extindere propusa Parter
-  Extindere propusa Demisol + Mezanin
-  Limita de proprietate teren studiat

E1 - Extindere propusa
Regim de inaltime D+Mezanin
Beneficiar: **DIACONU GABRIEL**
Sc = 15.51 mp
Sd = 31.02mp







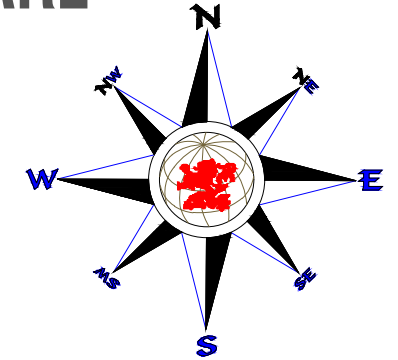



E2 - Extindere propusa
Regim de inaltime P
Beneficiar: **DIACONU GABRIEL**
Sc = 32.24 mp
Sd = 32.24 mp




**REGLEMENTARI EDILITARE
P.U.D.**




LEGENDA

-  Limita proprietatii studiate
-  Imprejmuire propusa
-  Limita zonei studiate
-  Retea existenta de alimentare cu gaz
-  Retea existenta de alimentare cu energie electrica
-  Retea existenta de alimentare cu apa
-  Retea existenta de canalizare
-  Retea existenta de telefonie
-  Trotuar
-  Carosabil

PROFIL TRANSVERSAL

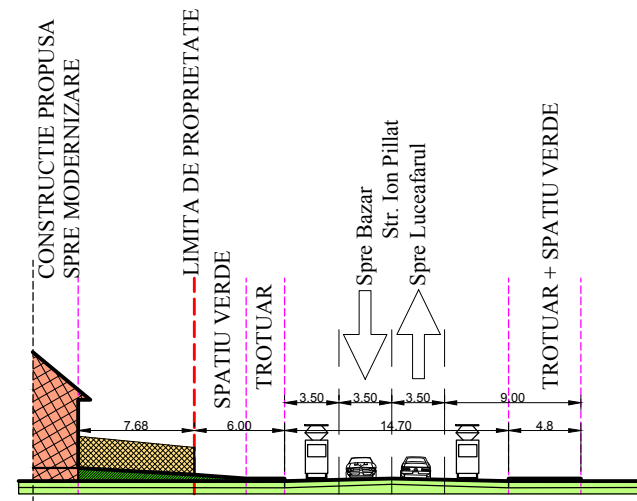

BILANT TERITORIAL	EXISTENT	PROPUS
SUPRAFATA CONSTRUITA	0.00	110.75
SPATII VERZI AMENAJATE	0.00	132.96
TEREN CEDAT CATRE ALTE DESTINATII	0.00	0.00
CAROSABIL + TROTUARE	0.00	56.29
TOTAL	300.00	300.00

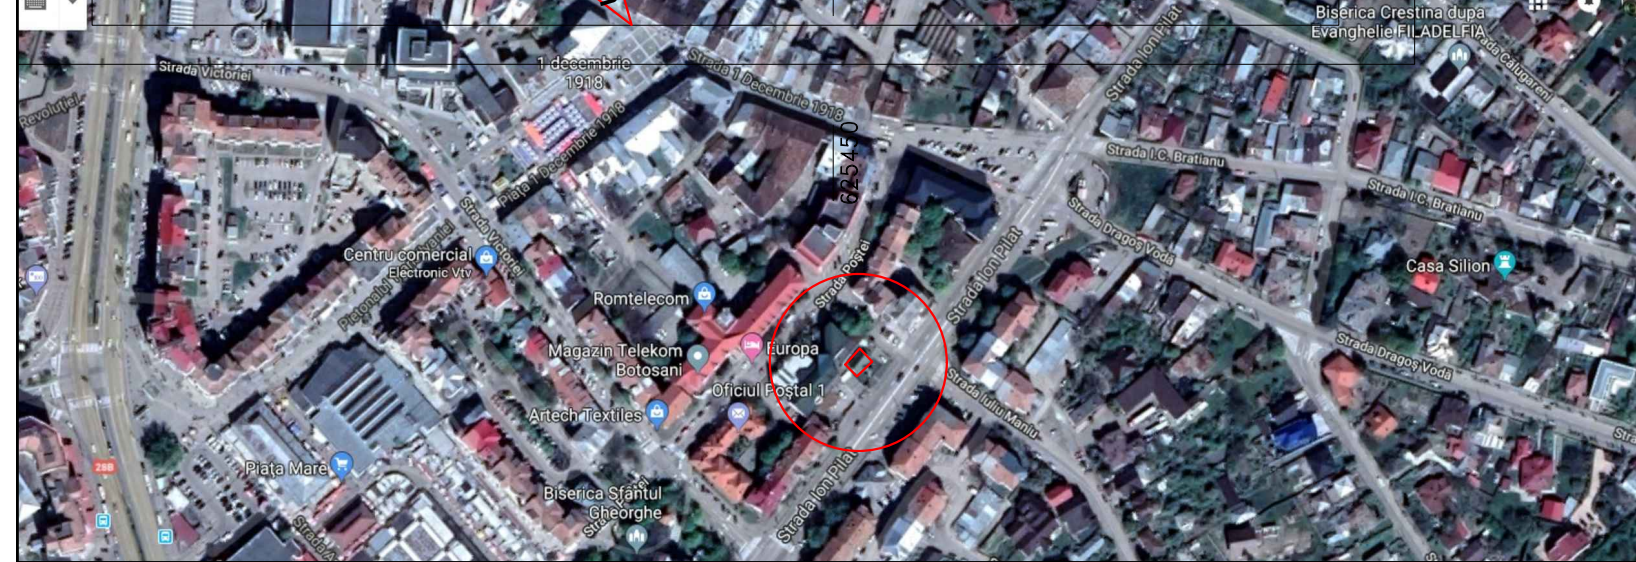

Verificator Expert	Nume	Semnatura	Cerinte	Referat verificare Raport de expertiza tehnica	Nr..... / Data.../..... Nr..... / Data.../.....
 S.C. HEVRA CRISS DESIGN S.R.L. BOTOSANI				BENEFICIAR: DIACONU GABRIEL Str. Mihail Kogalniceanu, Nr. 95 A, Botosani Pr. Nr. 07/03/2018	
Specificatie	Nume	Semnatura	SCARA: 1:500	DENUMIRE PROIECT: EXTINDERE LOCUINTA LA FATADA POSTERIOARA SI FATADA LATERAL-DREAPTA CU REGIM DE INALTIME d+p+MEZANIN SI AMENAJARE TERASA ACOPERITA CU PERGOLA LA FATADA PRINCIPALA Str. Ion Pillat, Nr. 7 D, Mun. Botosani, Jud. Botosani	
SEF PROIECT	Arh. Garet Irina		Data: 09/2018	DENUMIRE PLANSA: REGLEMENTARI EDILITARE P.U.D.	
PROIECTAT	Arh. Garet Irina			Faza P.U.D.	
DESENAT	S.Arh. Burceag E.			Plansa nr.:A-03	