


LEGENDA

- X **LIMITA DE PROPRIETATE**
- CONSTRUCȚII PROPUSE**
- E **TRASEU RACORD ELECTRIC**
 bloc de masura si protectie
- A **TRASEU RACORD APA**
 CA **camin apometru**
- C **TRASEU CANALIZARE INCINTA**
 CM **camin de vizitare**
- G **TRASEU RACORD GAZ METAN**

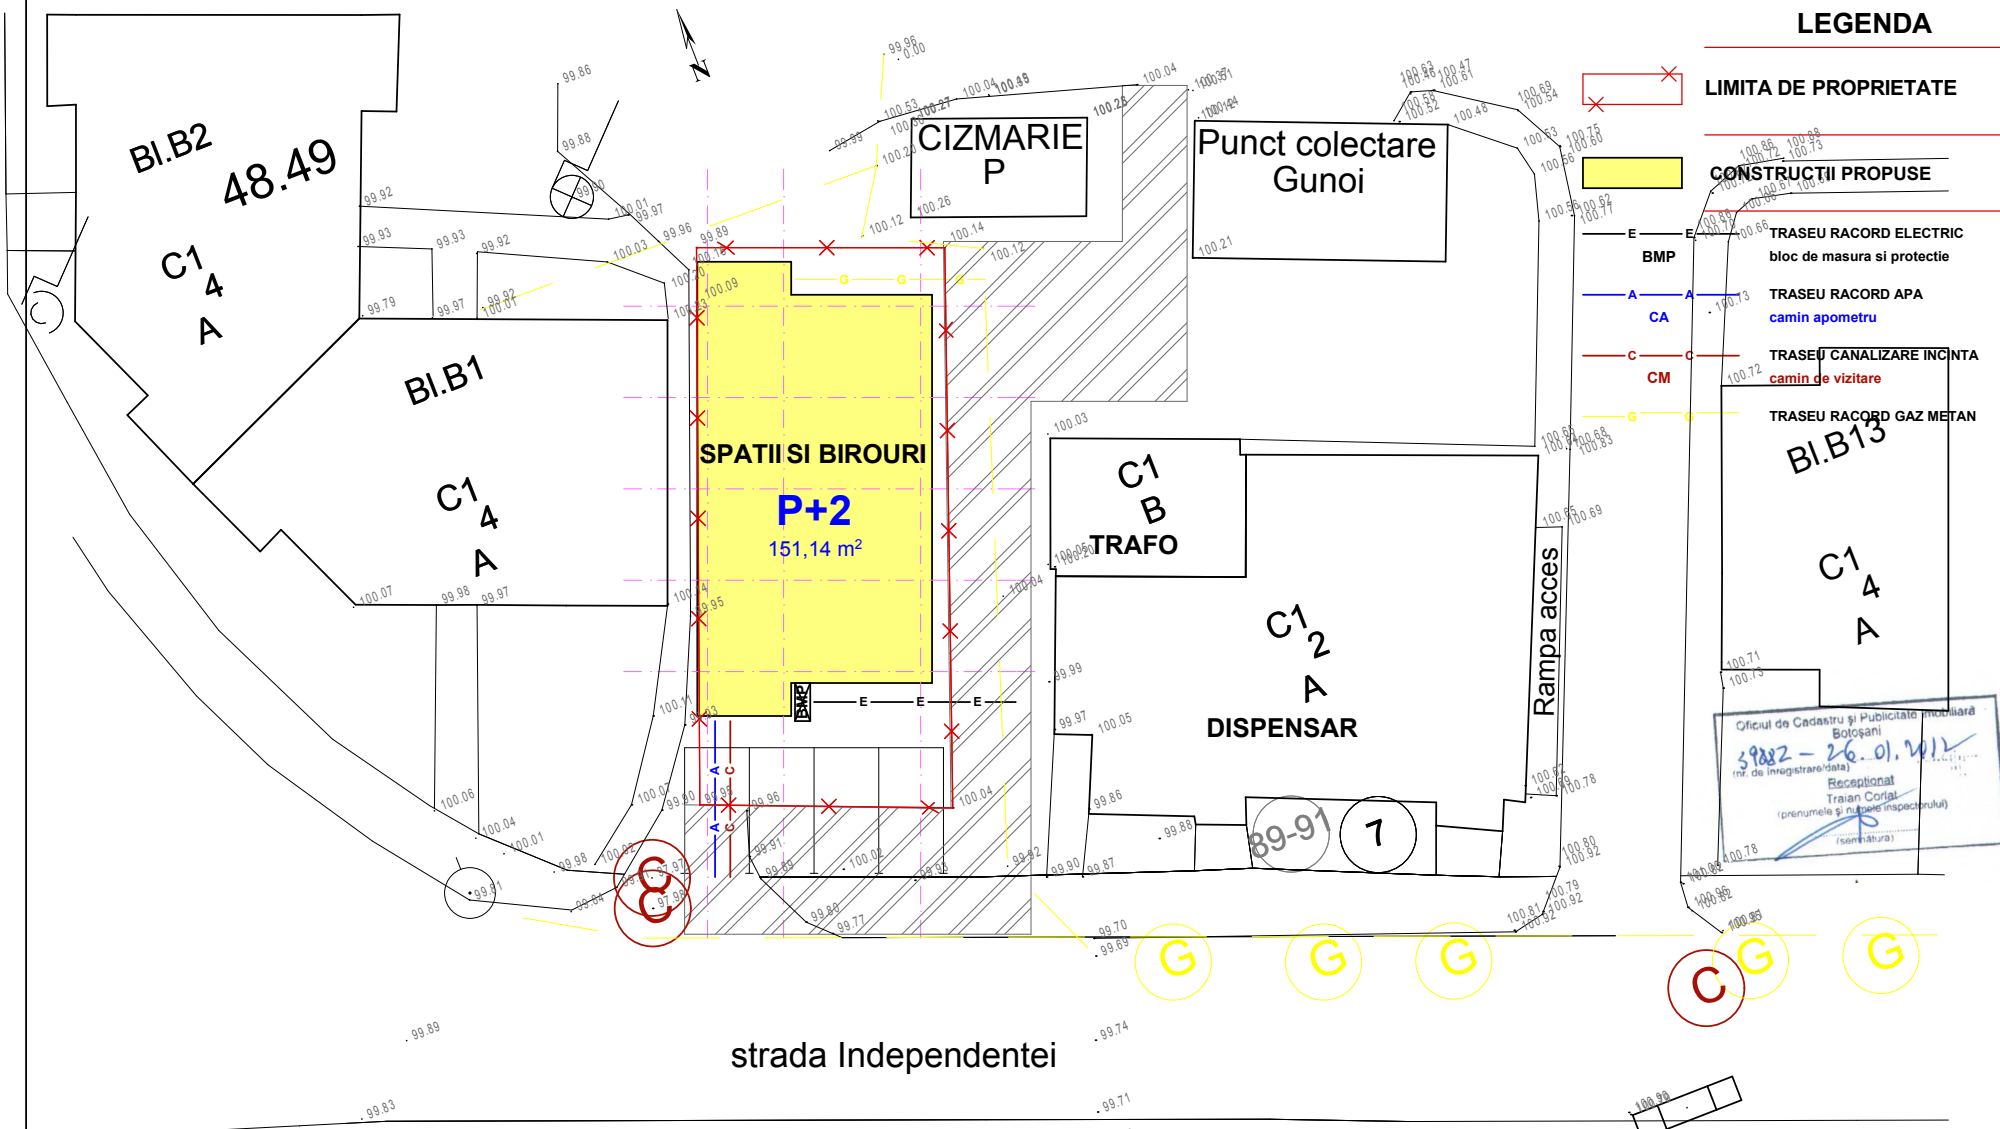

strada Independentei

coordonator urbanism: c.arh. RODICA IACOB MUNTEANU

S.C. "CASA CHIRIAC" S.R.L. BOTOSANI R.C.J. J07 / 372 / 1992 - TEL. 0744.700798	beneficiar: S.C. MOARA ARINI S.R.L. proiect: "SPATII COMERCIALE SI BIROURI P+2" Strada Independentei nr.7 - Botosani	1202/2012 faza: P.U.D.
sef proiect: c.arh.marcel d.chiriac proiectat: c.arh.marcel d.chiriac procesat: urb. Ioredana chiriac	scara: 1 : 200 oct.2012	REGLEMENTARI EDILITARE

C15