

**P.U.D.**  
**1611/2016**

**DEPOZIT PALCOM S.R.L.**  
**Strada Garii Nr. 2 - Botosani**


**LEGENDA**

- LIMITA PARCELA 5852.00mp
- CONSTRUCTII EXISTENTE 531.25mp
- PLATFORME DEPOZITARE 2494.59mp
- ALEI CAROSABILE 2291.22mp
- SPATII VERZI AMENAJATE 532.94mp

ACCES PRINCIPAL

**P.O.T. = 9.078%**

**C.U.T. = 0.091**

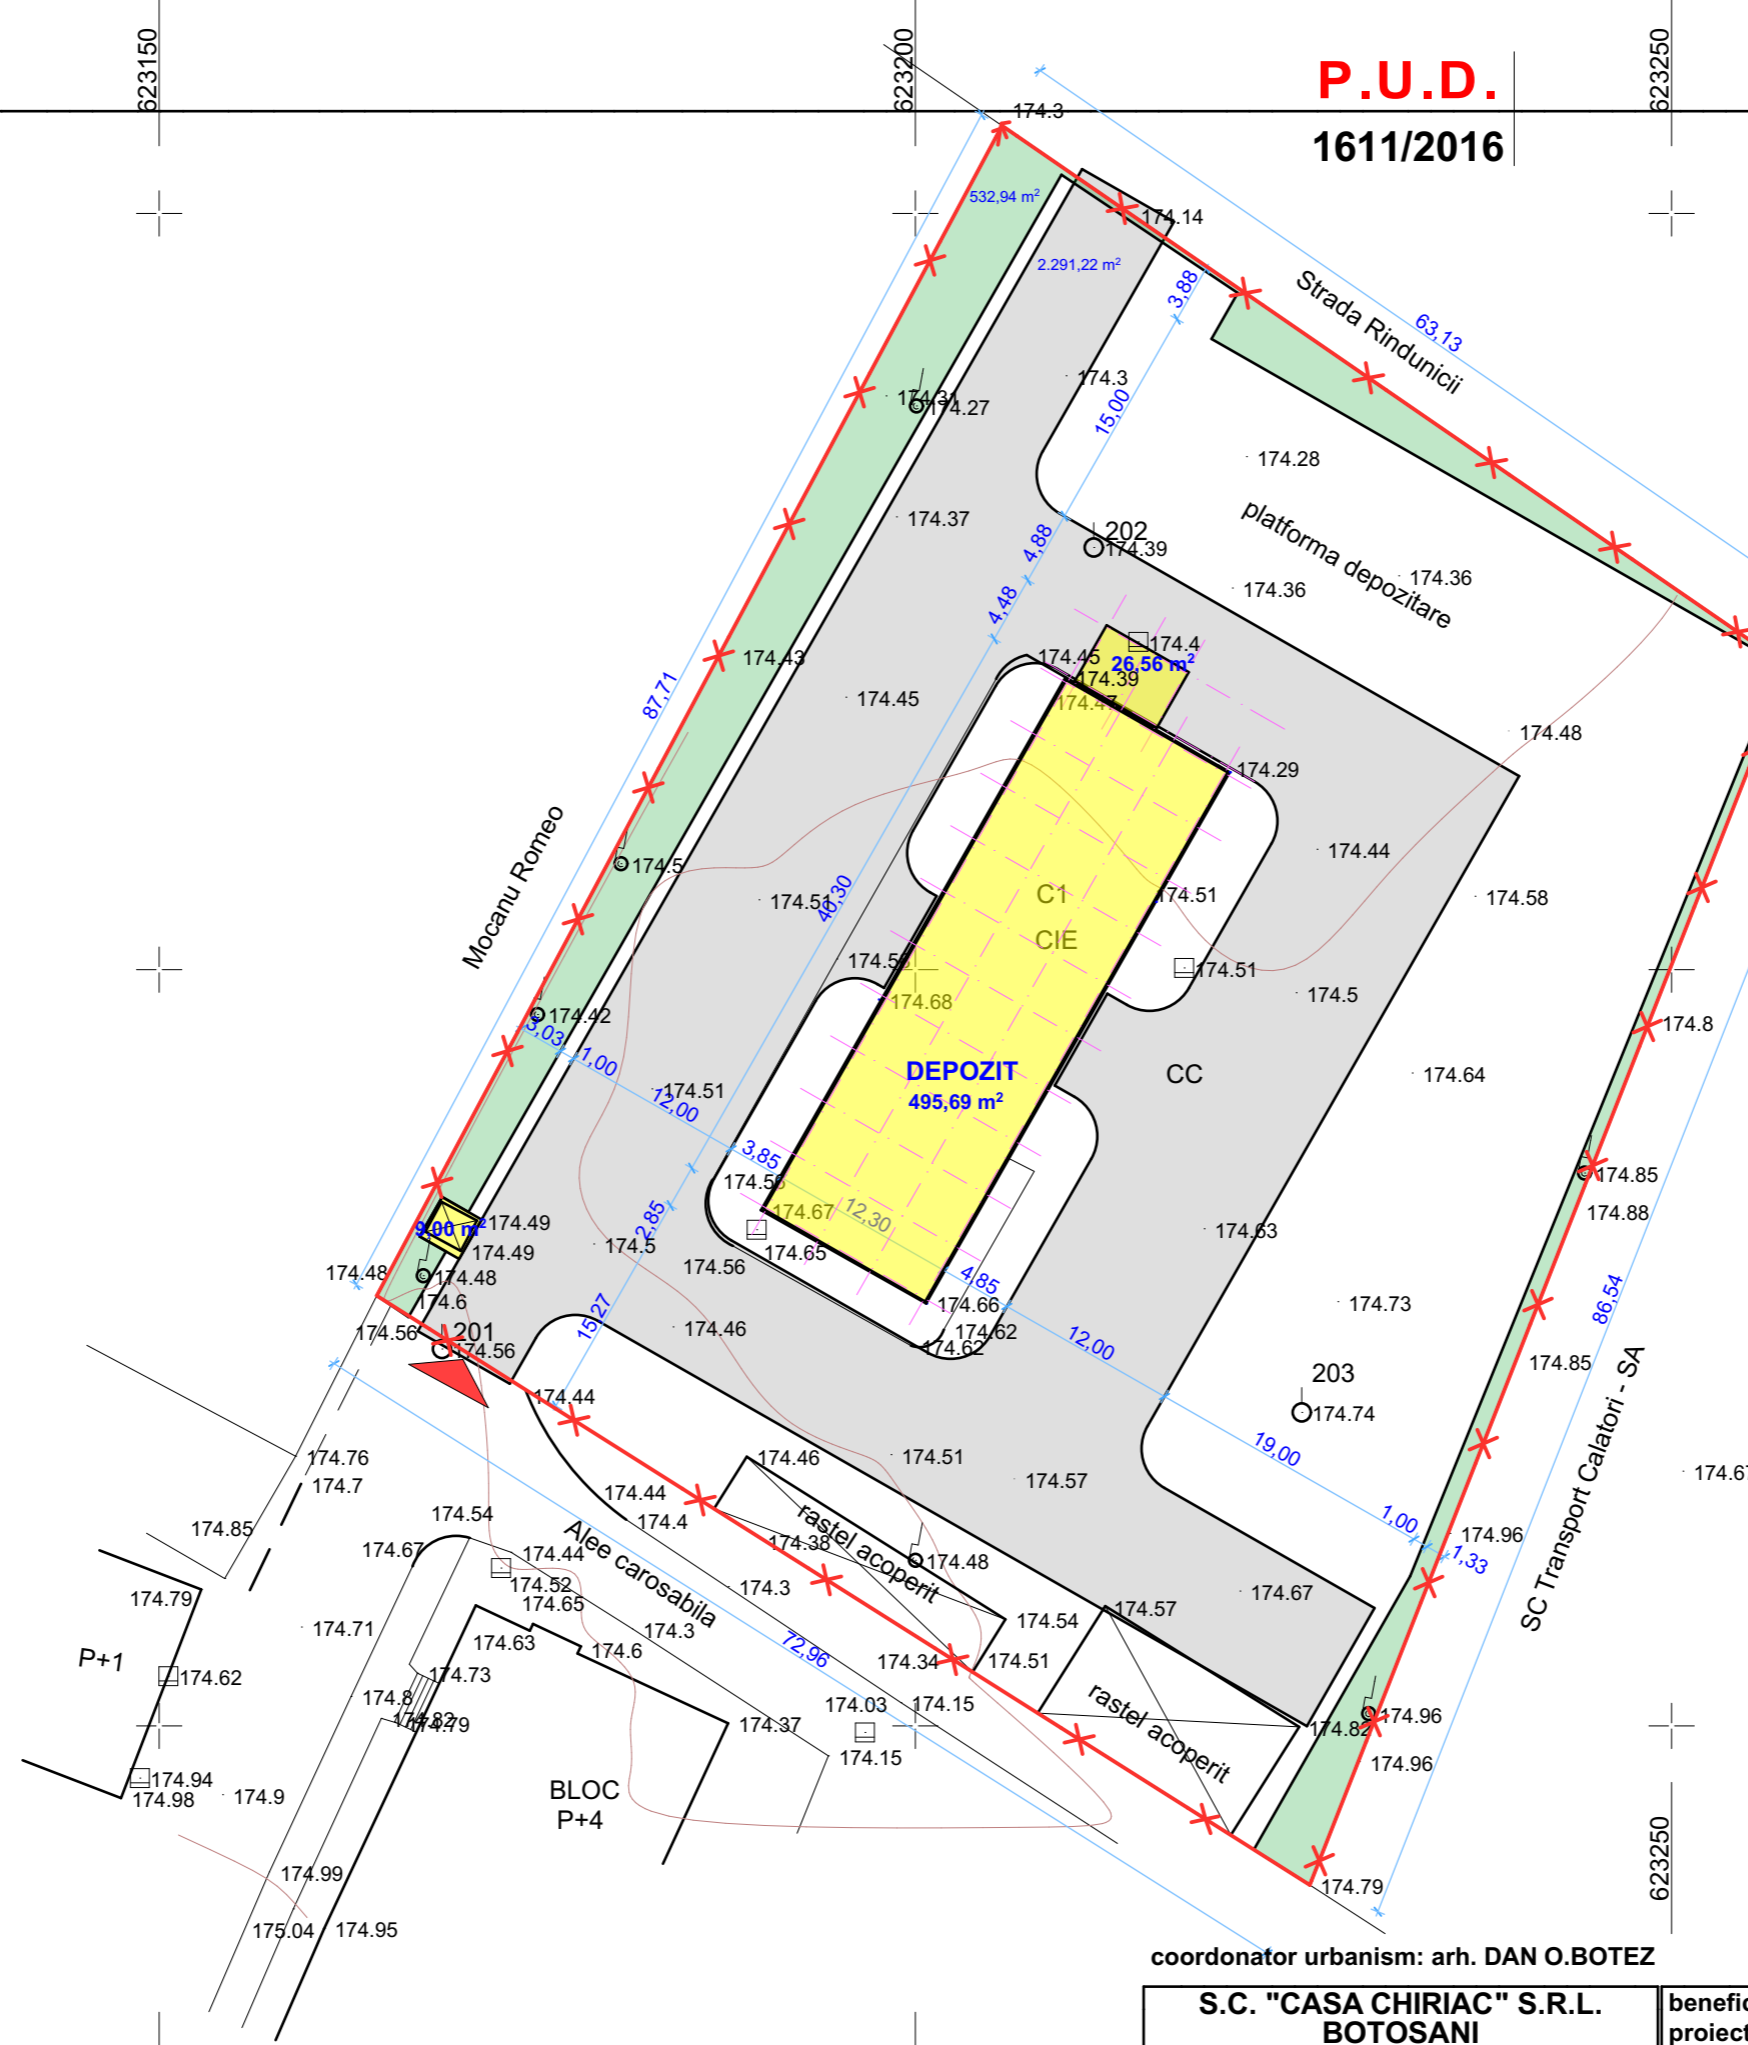

coordonator urbanism: arh. DAN O.BOTEZ

<b>S.C. "CASA CHIRIAC" S.R.L.</b> <b>BOTOSANI</b> R.C.J. J07 / 372 / 1992 - TEL. 0744.700798		beneficiar: " S.C. PALCOM S.R.L. " proiect: " DEPOZIT MATERIALE DE CONSTRUCTII " Strada Garii Nr.2 - Botosani	1611/2016 faza: P.U.D.
sef proiect: c.arh.marcel d.chiriac ..... proiectat: c.arh.marcel d.chiriac ..... procesat: urb. loredana chiriac .....		scara: 1/500 mar.2016	SITUATIA EXISTENTA A.02