


P.U.D.

DEPOZIT PALCOM S.R.L.

1611/2016

Strada Garii Nr. 2 - Botosani

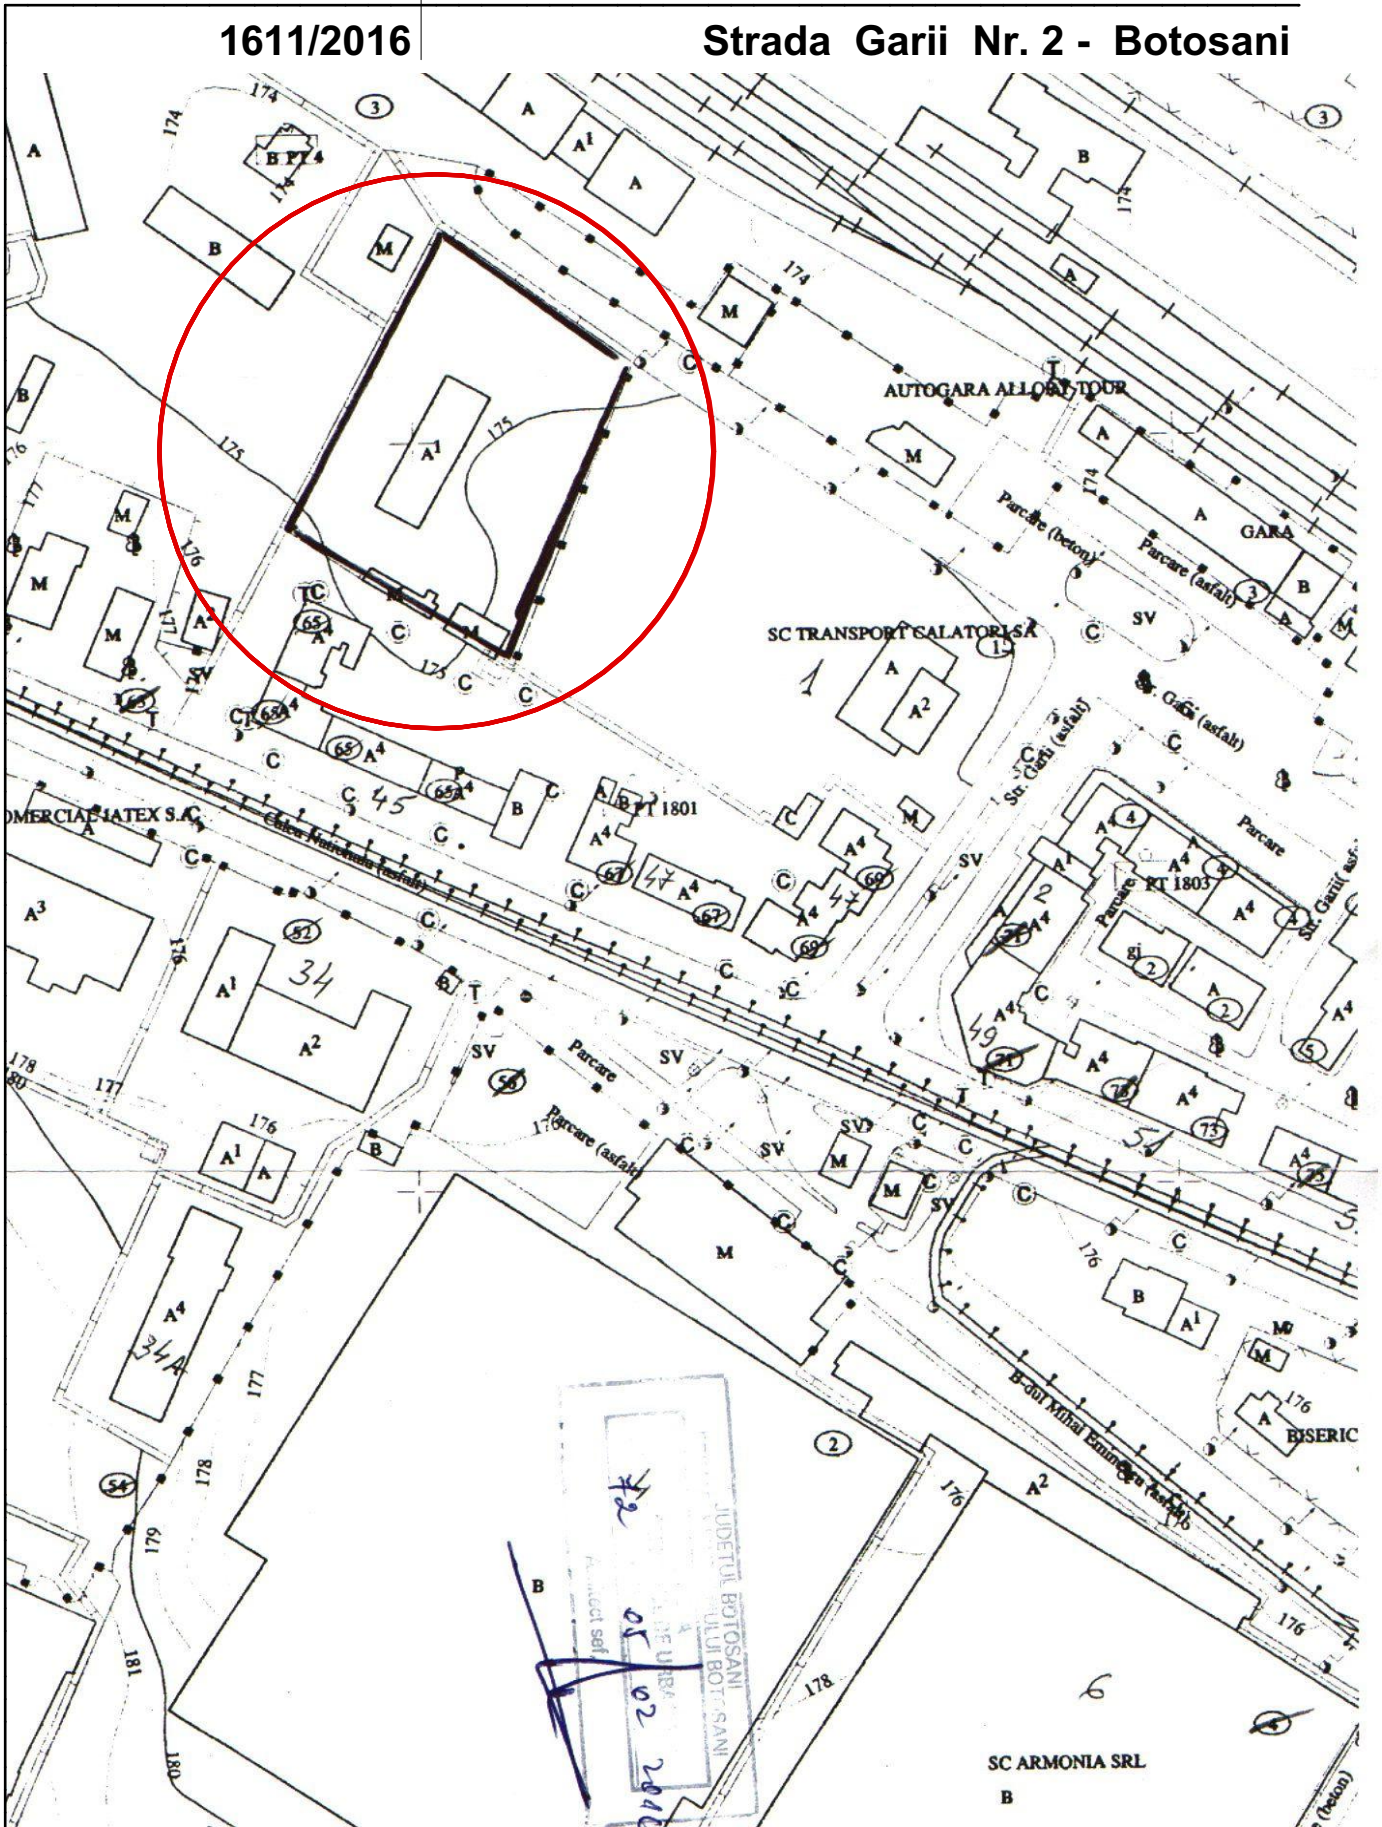

coordonator urbanism: arh. DAN O.BOTEZ

S.C. "CASA CHIRIAC" S.R.L.
BOTOSANI
 R.C.J. J07 / 372 / 1992 - TEL. 0744.700798
 sef proiect: c.arh.marcel d.chiriac
 proiectat: c.arh.marcel d.chiriac
 procesat: urb. loredana chiriac

beneficiar: " S.C. PALCOM S.R.L. "
 proiect: " DEPOZIT MATERIALE DE CONSTRUCTII "
 Strada Garii Nr.2 - Botosani
 INCADRARE IN ZONA
 scara: 1/2000
 mar.2016

1611/2016
 faza:
 P.U.D.