

P.U.D.
1611/2016

DEPOZIT PALCOM S.R.L.
Strada Garii Nr. 2 - Botosani

LEGENDA


- LIMITA PARCELA 5852.00mp
- CONSTRUCTII EXISTENTE 531.25mp
- CONSTRUCTII PROPUSE 495.69mp
- PLATFORME DEPOZITARE 1283.23mp
- ALEI CAROSABILE 2813.62mp
- SPATII VERZI AMENAJATE 728.21mp
- ACCES PRINCIPAL

P.O.T. = 17.55%

C.U.T. = 0.175

BILANT TERITORIAL

	EXISTENT		PROPUSE	
S. PARCELA STUDIATA	5852.00	100.00 %	5852.00	100.00 %
S. CONSTRUCTII EXISTENTE	531.25	9.08 %	531.25	9.08 %
S. CONSTRUCTII PROPUSE	0.00	0.00 %	495.69	8.47 %
S. PLATFORME DEPOZITARE	2494.59	42.63 %	1283.23	21.93 %
S. ALEI CAROSABILE	2291.22	39.15 %	2813.62	40.08 %
S. SPATII VERZI AMENAJATE	532.94	9.14 %	728.21	20.44 %

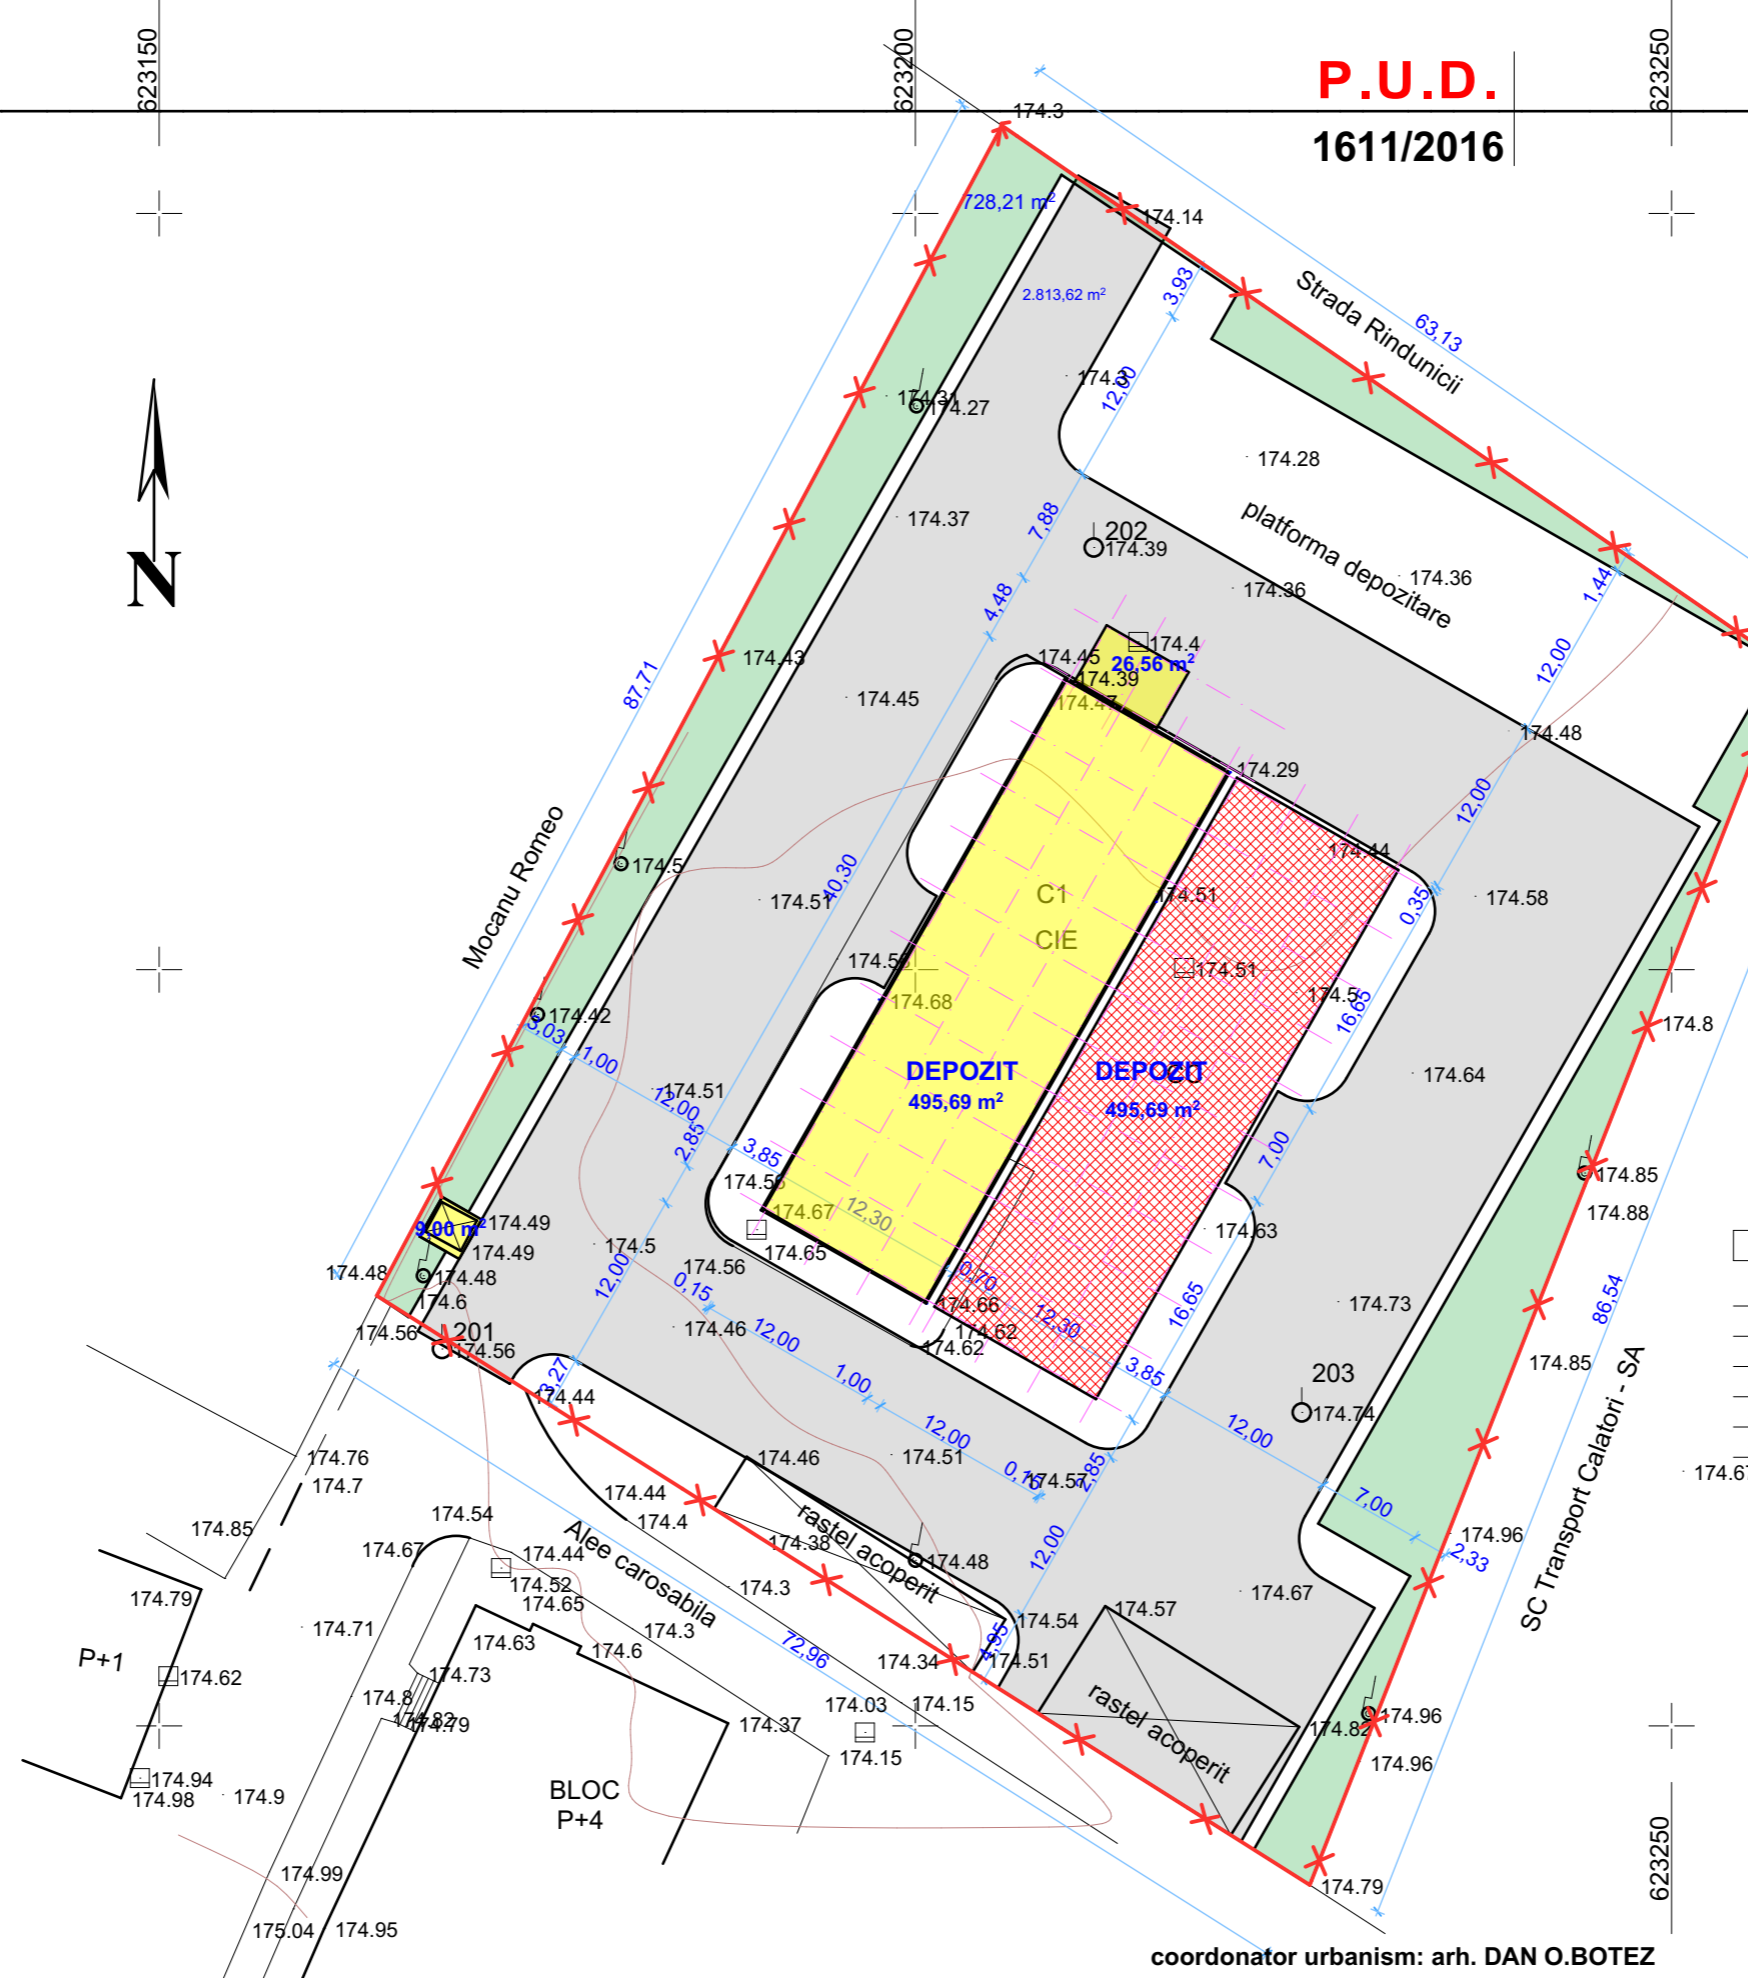

coordonator urbanism: arh. DAN O.BOTEZ

S.C. "CASA CHIRIAC" S.R.L. BOTOSANI R.C.J. J07 / 372 / 1992 - TEL. 0744.700798	beneficiar: " S.C. PALCOM S.R.L. " proiect: " DEPOZIT MATERIALE DE CONSTRUCTII " Strada Garii Nr.2 - Botosani	1611/2016 faza: P.U.D.
sef proiect: c.arh.marcel d.chiriac proiectat: c.arh.marcel d.chiriac procesat: urb. loredana chiriac	scara: 1/500 mar.2016	REGLEMENTARI URBANISTICE