


INCADRARE IN ZONA scara 1:10000

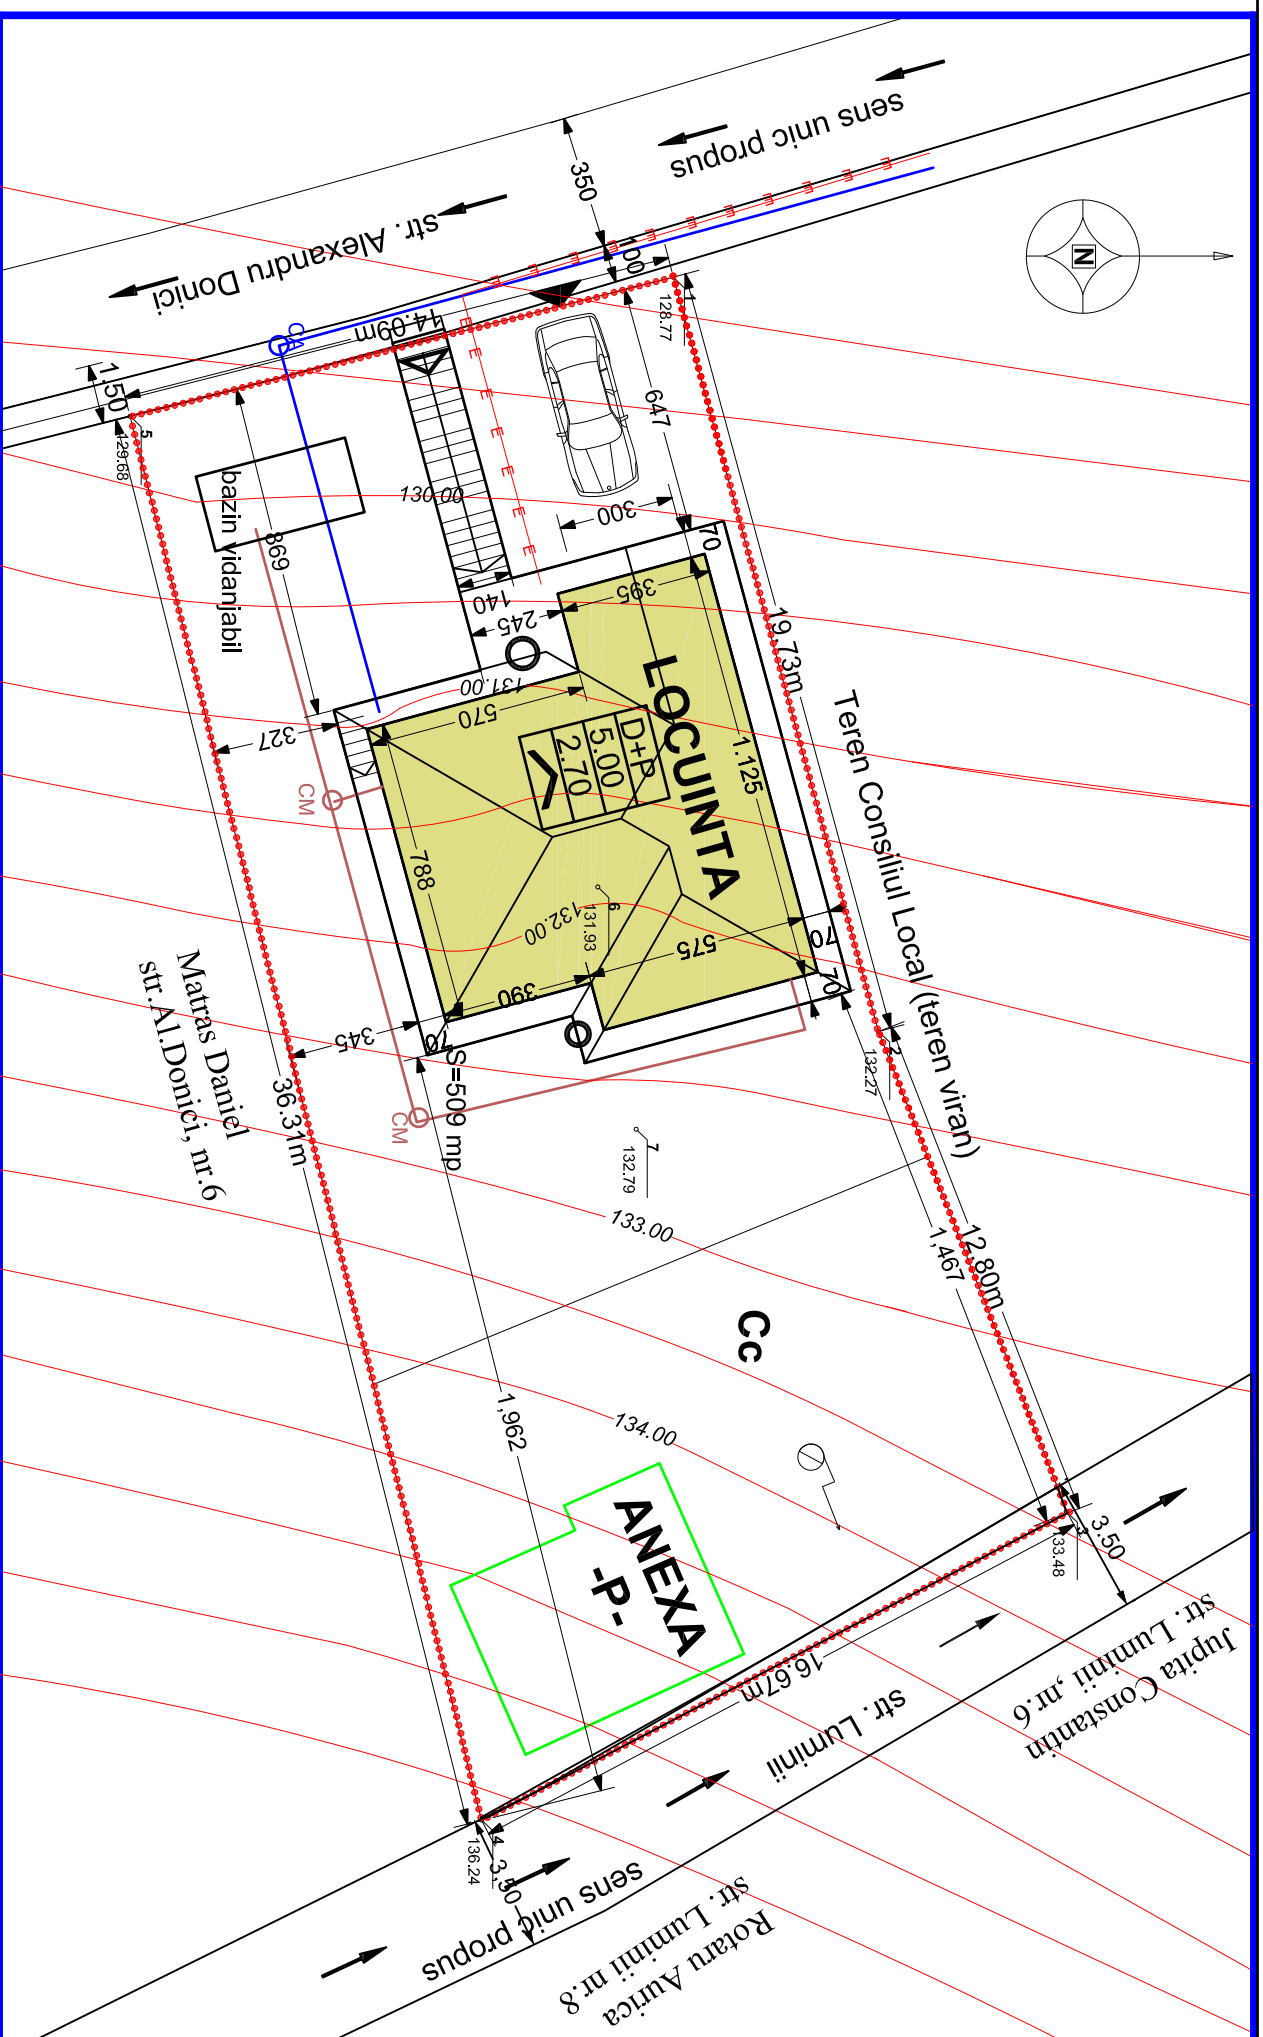

LEGENDA

- Limita zonei studiate
- Limita proprietate
- Cladire existenta
- Cladire propusa
- Accese auto si pietonal propuse
- Accese principale si secundare la cladire
- Retea apa proiectata
- CA Camin apa + apometru
- Retea canalizare proiectata
- CM Camin canalizare menajera
- Retea electrica ingropata - propus

S.C. ARH.CON PROIECT S.R.L. Botosani, str. Izvoarelor nr.6A, tel.0740 / 227453		Beneficiar		pr. nr.
BOTOSANI		Puscasu Ionut Florin si Sofiana Marinela		320/2013
C.I.F. RO23748532, R.C. JO7/281/2008		sat Gorbanesti, com. Gorbanesti, jud. Botosani		
SPECIFICATIE	NUME	SEMNATURA	SCARA	Proiect
sef proiect	urb.arh. Munteanu I.Rodica		1:200	Construire locuinta D+P
coordonat			DATA	strada Lumini, nr.3, mun. Botosani, jud. Botosani
proiectat	arb. Stiecu Mihaela		04.2014	Titlu planasa
desenat				ECHIPARI EDILITARE
				Faza: P.U.D.
				Planasa nr.: U5