


# P.U.D. PLAN URBANISTIC DE DETALIU

## MARCAREA FLUXURILOR DE CIRCULATIE

plansa 1 2 3 4 5 6

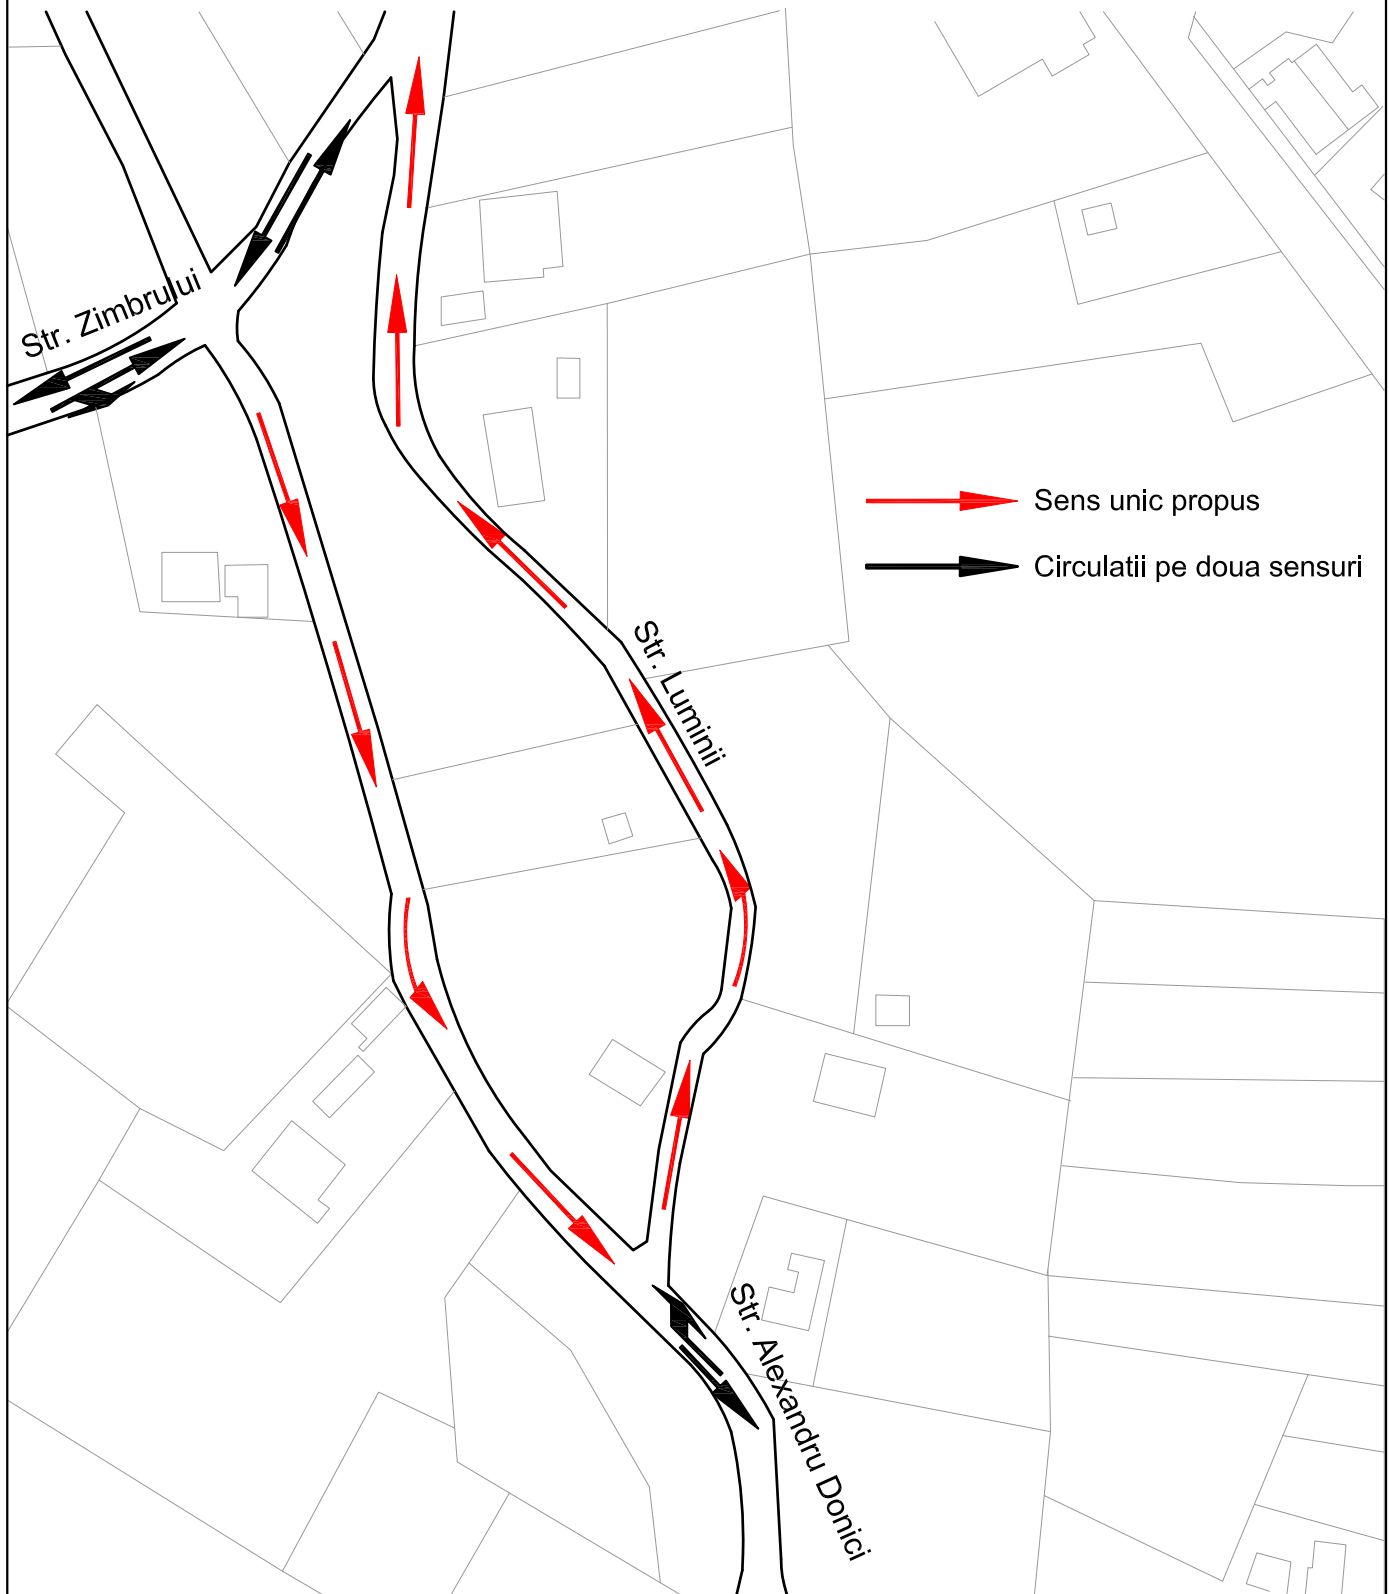

S.C. **ARH-CON PROIECT** S.R.L. Botosani, str. Izvoarelor nr.6A, tel.0740 / 227453  
BOTOSANI C.I.F. RO23748532, R.C. J07/281/2008

Beneficiar  
Puscasu Ionut Florin si Sofiana Marinela  
sat Gorbanesti, com. Gorbanesti, jud. Botosani

pr. nr.  
320/2013

SPECIFICATIE	NUME	SEMNATURA	SCARA	Proiect	Faza:
sef proiect			1:2000	<b>Construire locuinta D+P</b> strada Luminii, nr.3, mun. Botosani, jud. Botosani	P.U.D.
coordonat			DATA		Titlu plansa
proiectat			04.2014	MARCAREA FLUXURILOR DE CIRCULATIE	nr. : U6
desenat					