



SECTIUNE S1 - ZONA D+P+2+ET 3 PARTIAL


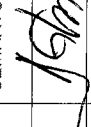
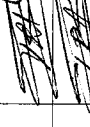

h la cornisa +11,18 m de la cota ± 0,00
h la cornisa 12,86 m de la cota terenului sistematizat

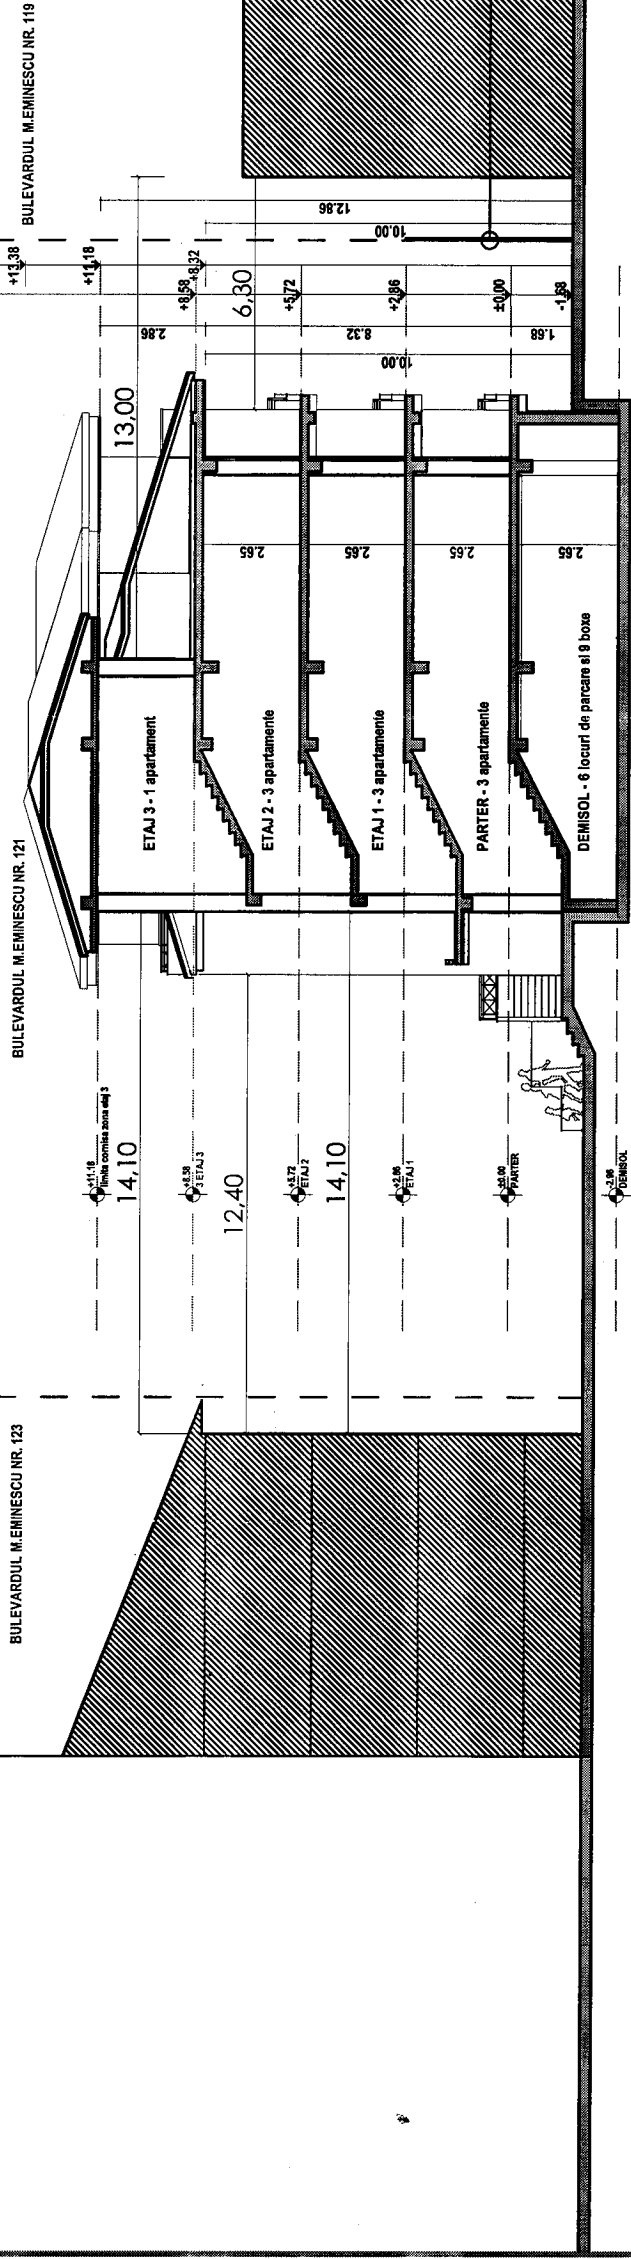

SECTIUNE S2 - ZONA D+P+2

h la cornisa +8,32 m de la cota ± 0,00
h la cornisa 10,00 m de la cota terenului sistematizat

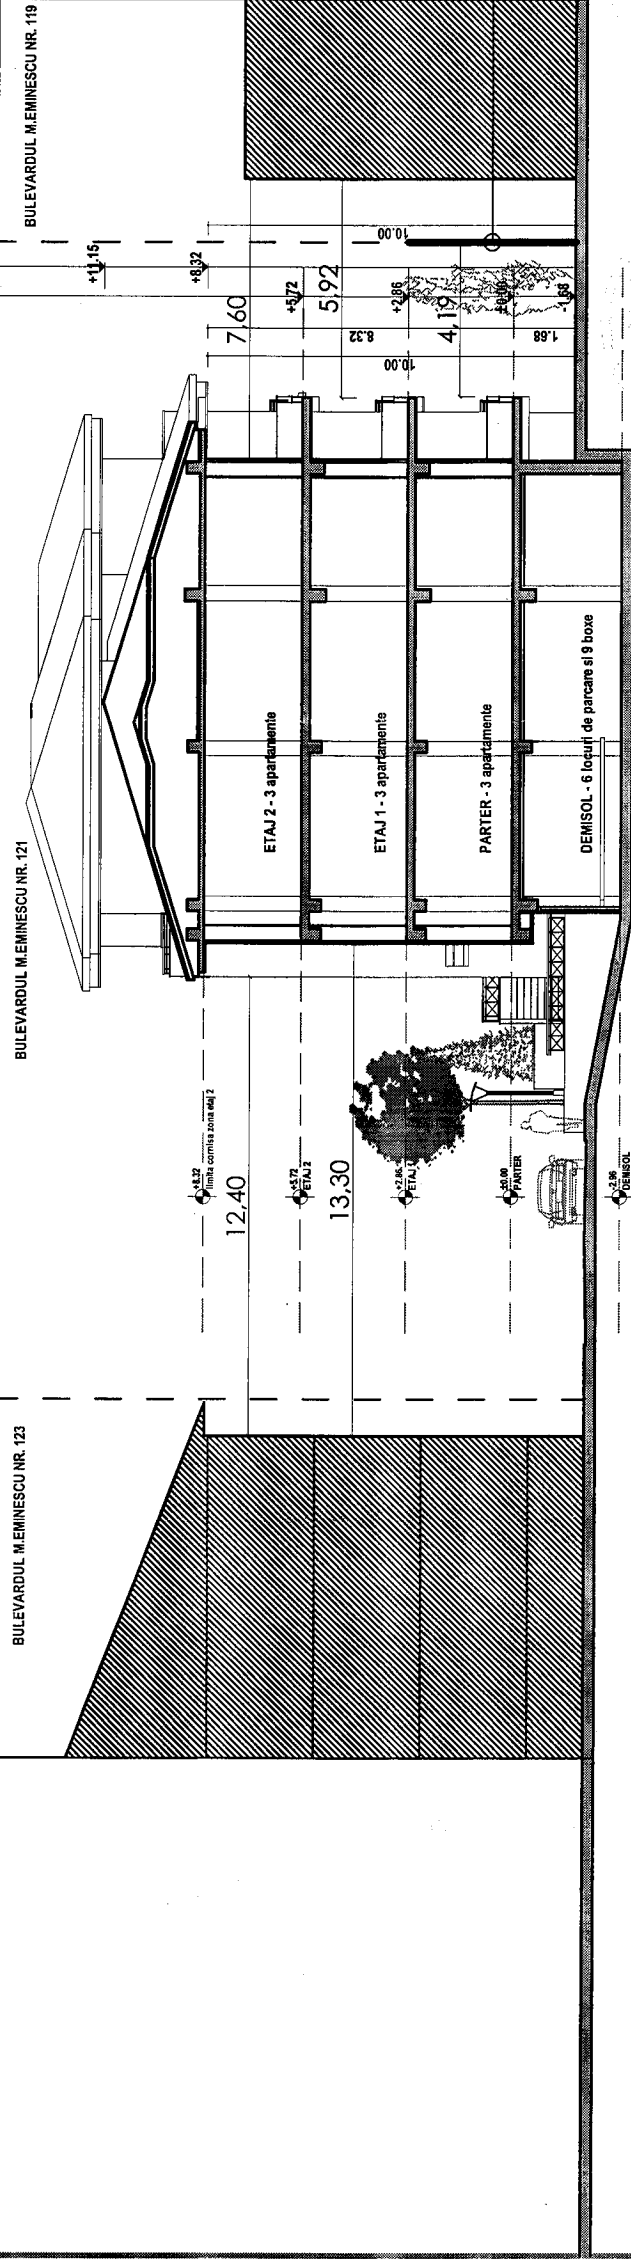

VERIFICATORI EXPERTI				Beneficiar: S.C. SEMINAL S.R.L. STR. VICTORIEI NR. 1 BOTOSANI	PR. NR. 174/2013
SPECIFICATIE	NUME	SEMNTATURA	SCARA	Proiect: CONSTRUIRE IMOBIL D+P+2+ETAJ 3 PARTIAL CU DESTINATIA LOCUINTE COLECTIVE BODUL M. EMINESCU NR. 121, BOTOSANI	Faza PUD
Sef proiect	arh. Dana GHIGA		T:200		
Proiectat	arh. Ionut FRASINESCU				
Desenat	arh. Ionut FRASINESCU		2013		6

ACEST DOCUMENT ARE CA AUTOR "S.C. MA DA PROIECT S.R.L." SI POATE FI FOLOSIT IN EXCLUSIVITATE NUMAI IN SCOPUL IN CARE ESTE FURNIZAT. CONFORM PREVEDERILOR CONTRACTUALE, SI NU POATE FI REPRODUS, IMPRUMUTAT SAU INTRERUBINAT. INTEGRAL SAU PARCIAL, DIRECT SAU INDIRECT, IN ALT SCOP. FARA PERMISIUNEA PREALABLA A "S.C. MA DA PROIECT S.R.L.", ACCORDATA LEGAL IN SCRIS.