



# SECTIUNE S1

h la cornisa +8,32 m de la cota ± 0,00  
h la cornisa 10,00 m de la cota terenului

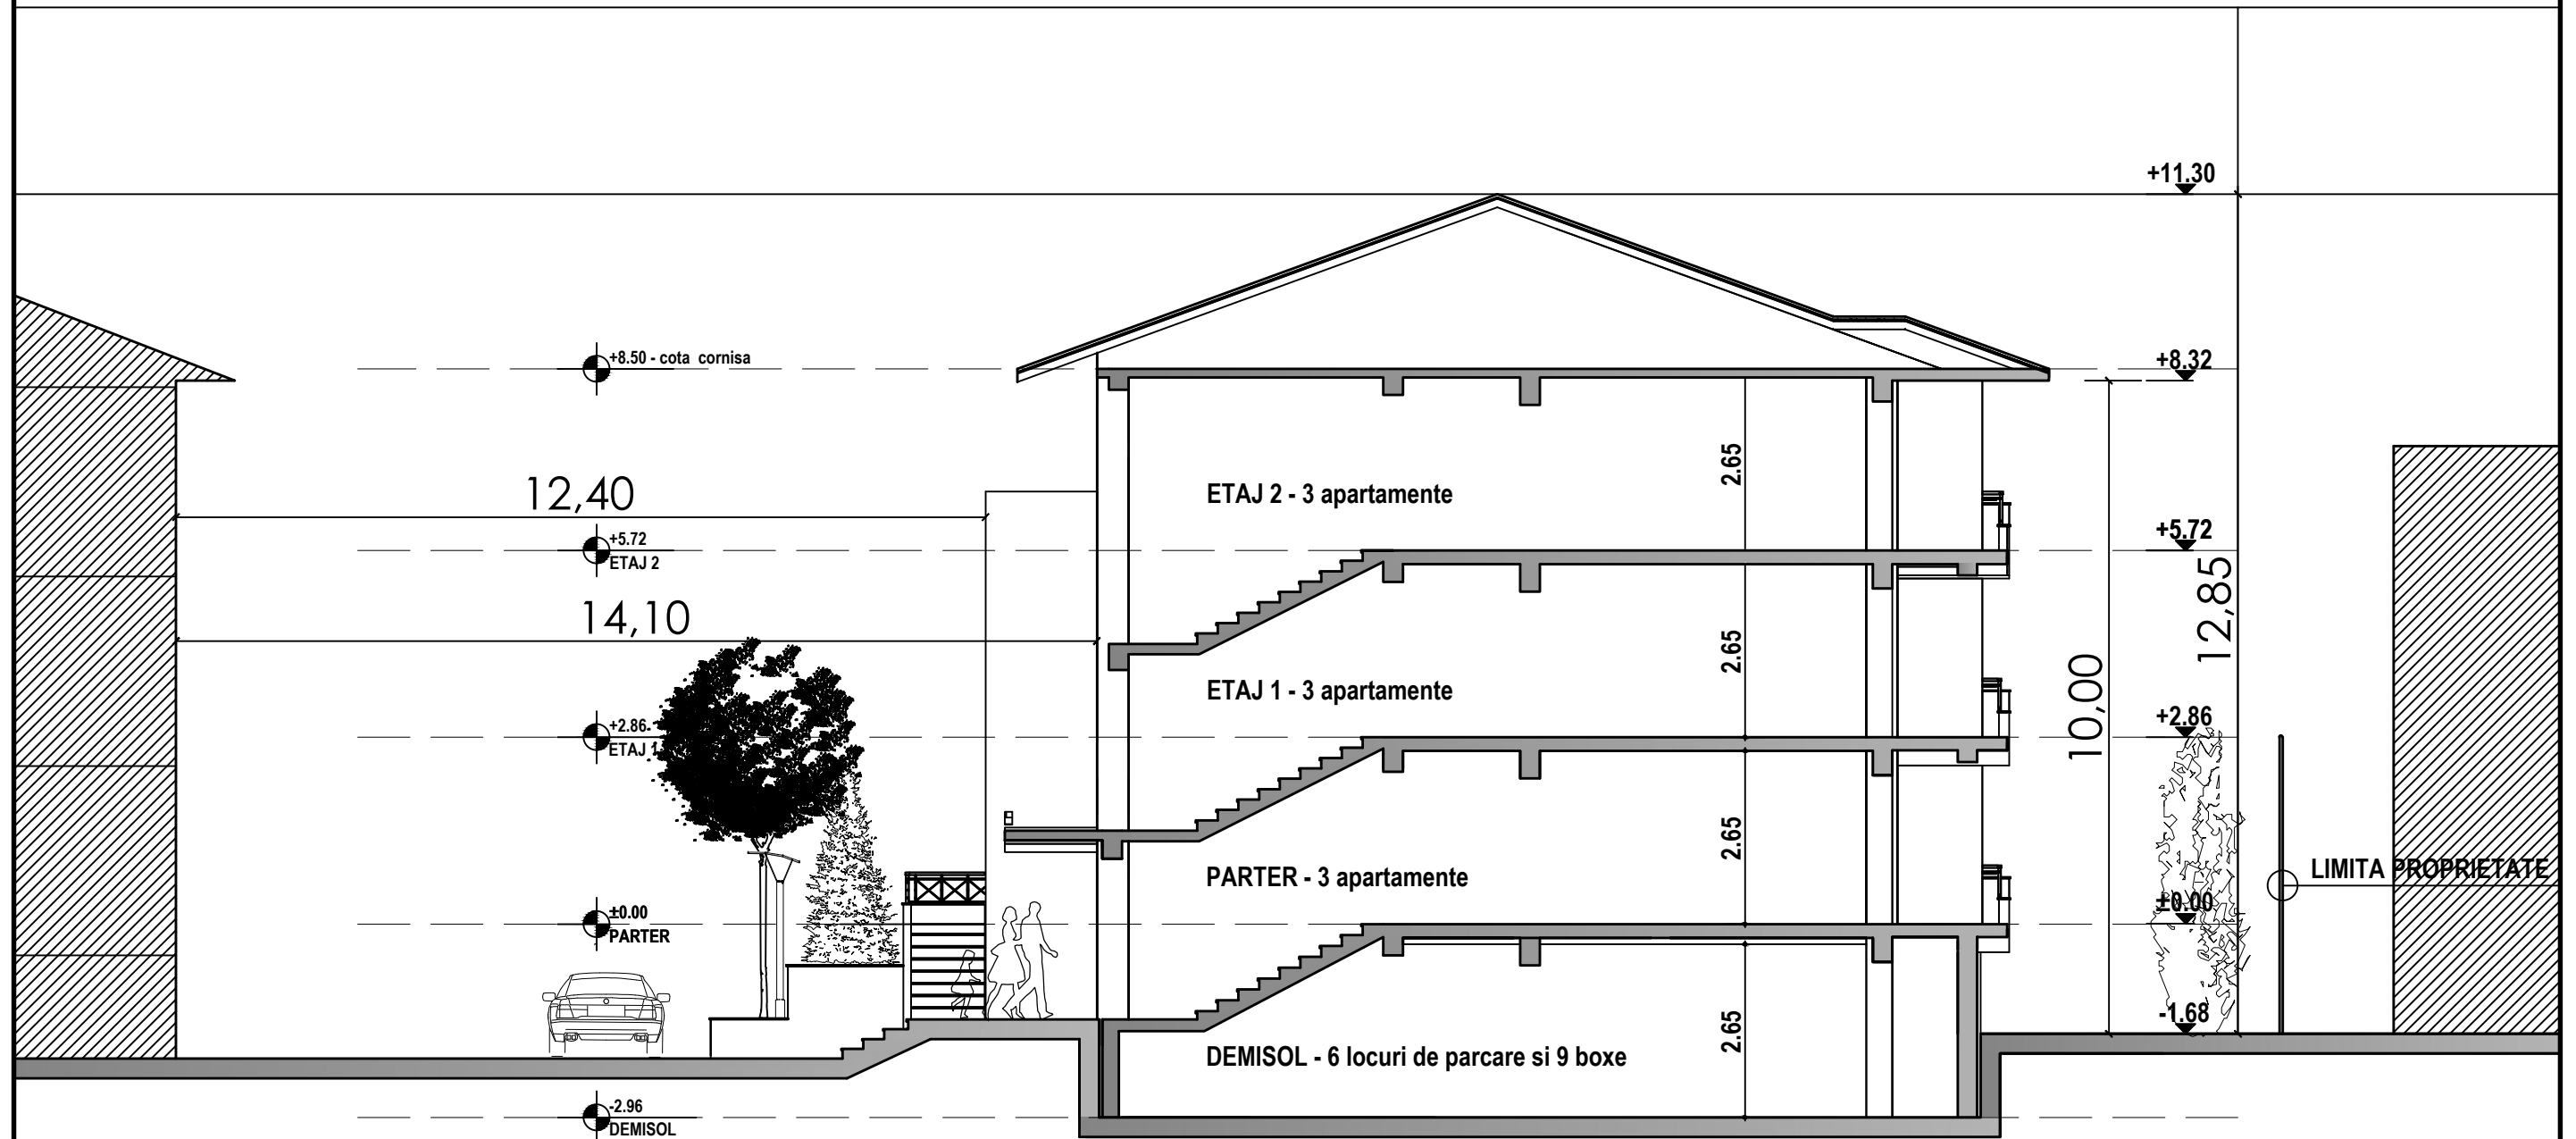

VERIFICATORI EXPERTI					
	<b>s.c. MA DA proiect s.r.l.</b> BOTOSANI PIETONAL TRANSILVANIEI NR. 4 tel. / fax: 0231- 514474, e-mail: mada.proiect@gmail.com nr.ord.reg.com: J07/330/2002, CIF:RO14977731		Beneficiar:	PR. NR.	
			S.C. SEMNAL S.R.L. BOTOSANI STR. VICTORIEI NR. 1, BOTOSANI	174/ 2013	
	SPECIFICATIE	NUME	SEMNATURA	scara	CONSTRUIRE IMOBIL D+P+2 CU DESTINATIA DE LOCUINTE COLECTIVE B-DUL MIHAI EMINESCU NR. 121, BOTOSANI
	Sef proiect	arh. Dana GHIGA		1:200	
Proiectat	arh. Ionut FRASINESCU			SECTIONE TEREN	
Desenat	arh. Ionut FRASINESCU		MOD. NOV 2013		