

**LEGENDA**

- LIMITA ZONA STUDIATA = 1900.97 mp.
- CONSTRUCTII EXISTENTE = 544.27mp.
- CONSTRUCTII PROPUSE = 24.06mp.
- CAROSABIL si TROTUARE = 1217.17mp.
- SPATII VERZI = 115.47mp.

accese existente


accese propuse

**P.O.T. = 29.89%**

**C.U.T. = 0.742**

**BILANT TERITORIAL**

	EXISTENT		PROPOS	
	mp.	%	mp.	%
S. ZONA STUDIATA	1900.97	100.00 %	1900.97	100.00 %
S. CONSTRUCTII EXISTENTE	544.27	28.63 %	544.27	28.63 %
S. CONSTRUCTII PROPUSE	0.00	0.00 %	24.06	1.66 %
S. CAROSABIL si TROTUARE	1241.23	65.30 %	1217.17	63.64 %
S. SPATII VERZI	115.47	6.07 %	115.47	6.07 %

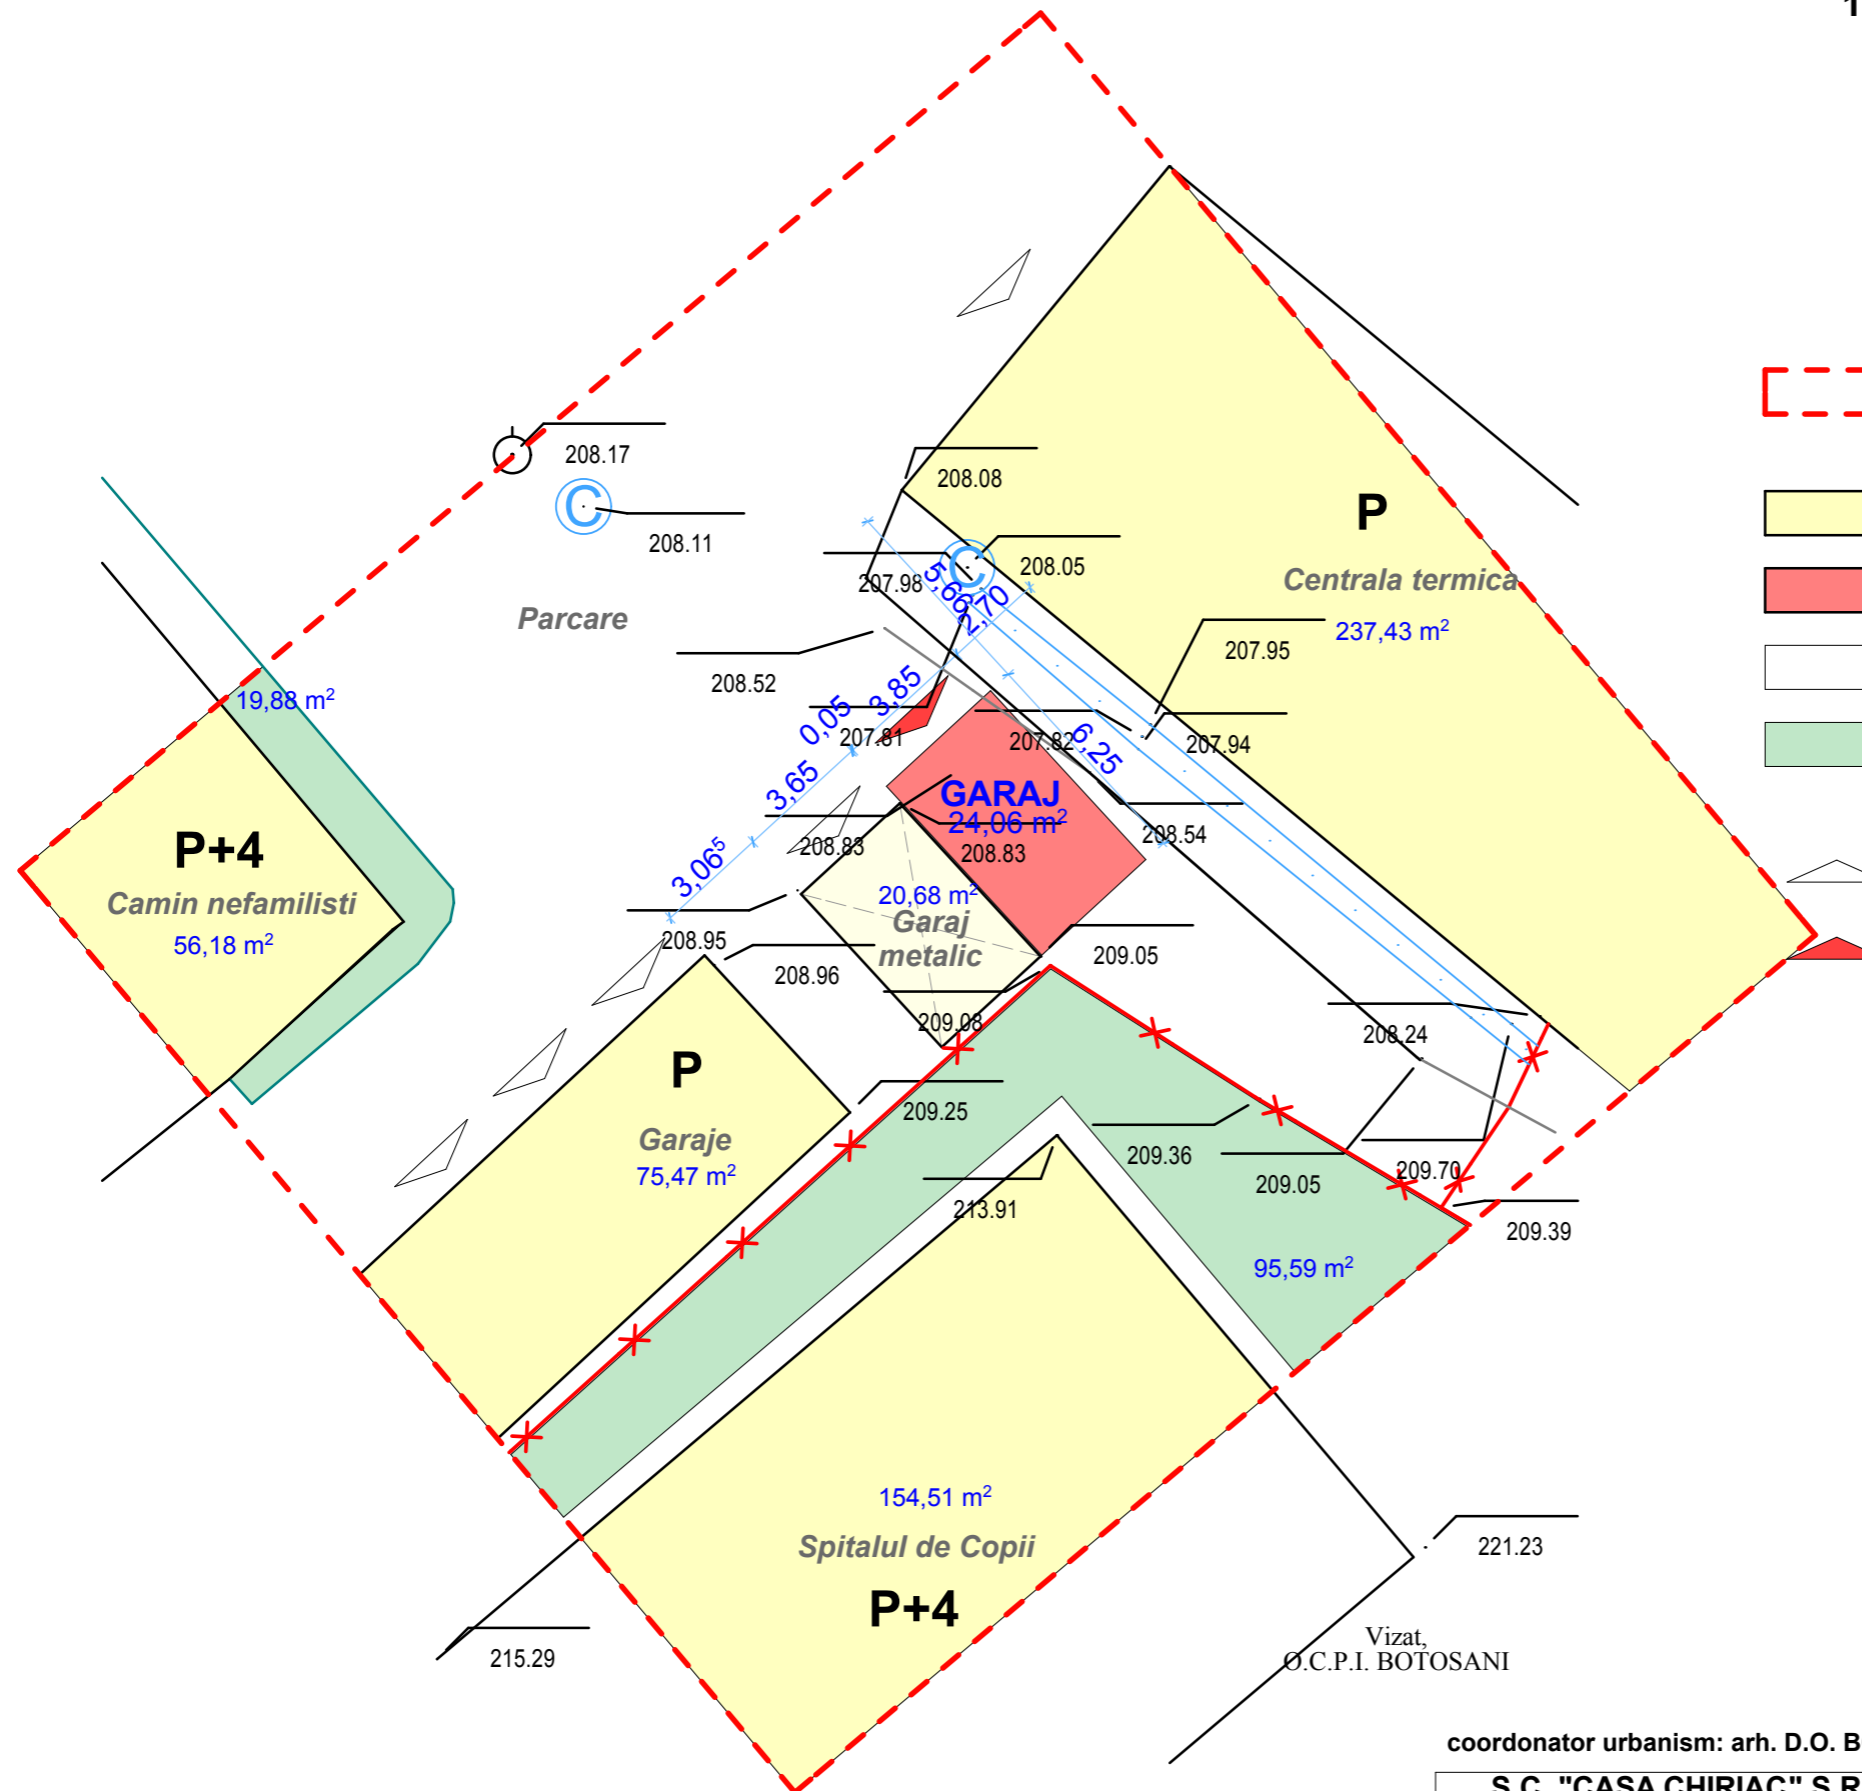

coordonator urbanism: arh. D.O. BOTEZ

**S.C. "CASA CHIRIAC" S.R.L. BOTOSANI**  
 R.C.J. J07 / 372 / 1992 - TEL. 0744.700798

beneficiar: STOLERIU SORIN  
 proiect: CONSTRUIRE GARAJ  
 Str. Col. Tomoroveanu, zona Spitalul de Copii

1313/2013  
 faza: P.U.D.

sef proiect: c.arh.marcel d.chiriac .....  
 proiectat: c.arh.marcel d.chiriac .....  
 procesat: urb. loredana chiriac .....

scara: 1/200  
 iun.2013  
**REGLEMENTARI URBANISTICE**