


LEGENDA

- LIMITA ZONA STUDIATA = 1900.97 mp.

 - CONSTRUCTII EXISTENTE = 544.27mp.
 - CAROSABIL si TROTUARE = 1241.23mp.
 - SPATII VERZI = 115.47mp.

 - accese existente
- P.O.T. = 28.63% C.U.T. = 0.734

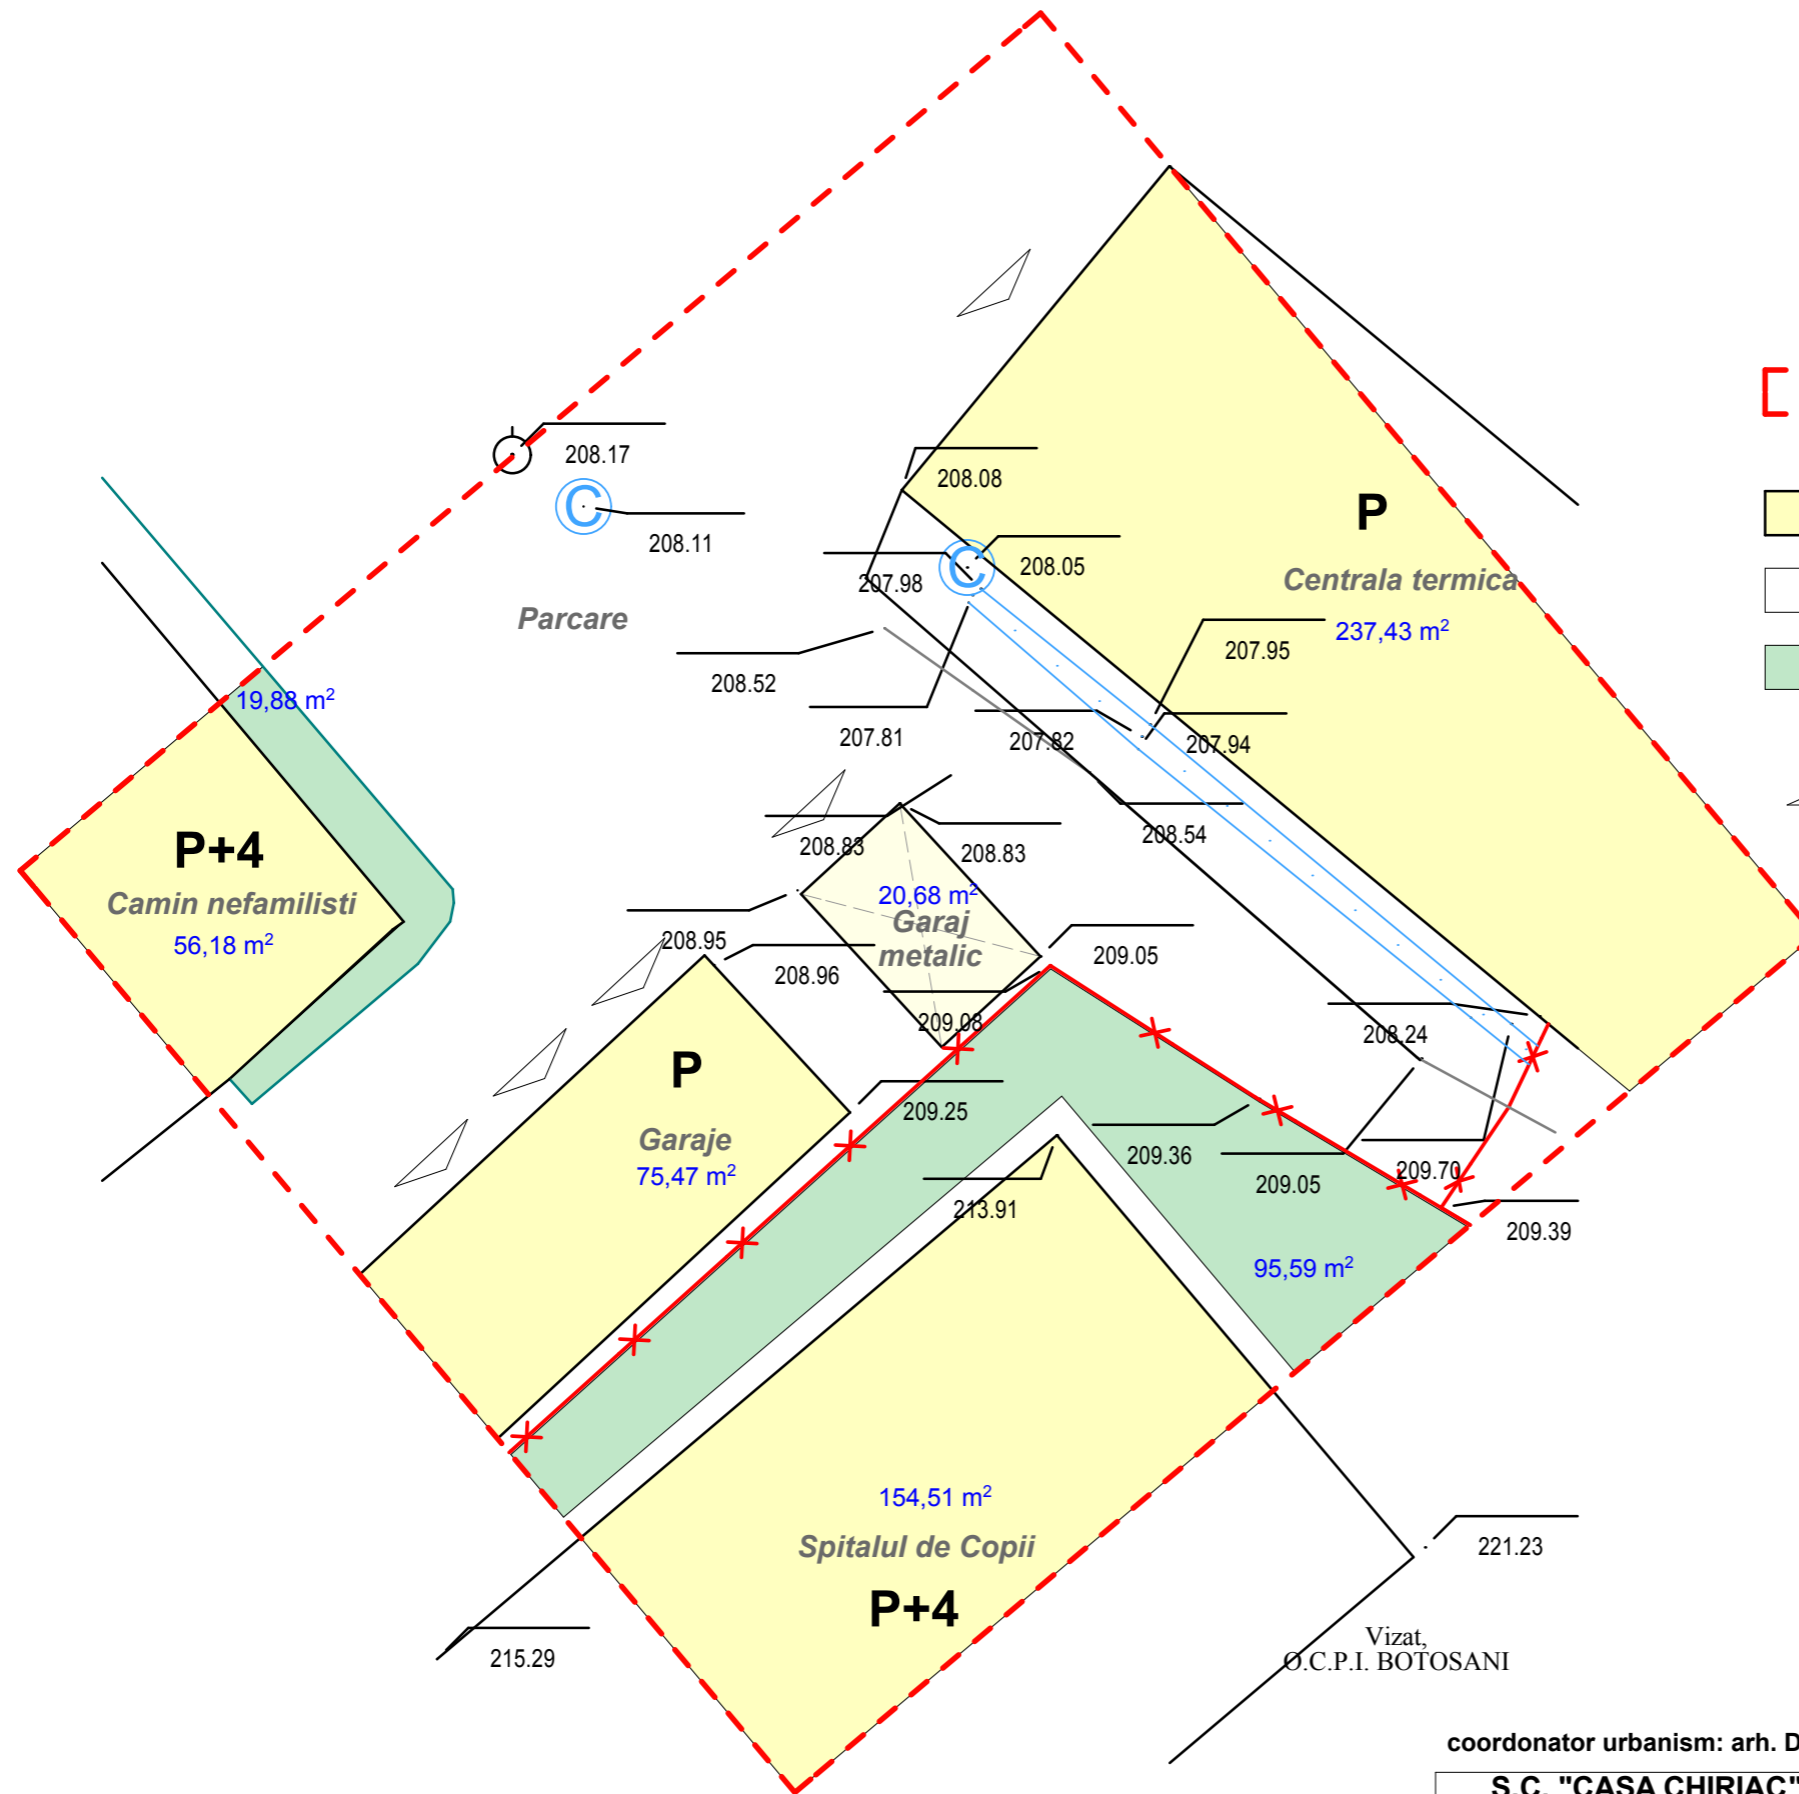

coordonator urbanism: arh. D.O. BOTEZ

S.C. "CASA CHIRIAC" S.R.L.
BOTOSANI
R.C.J. J07 / 372 / 1992 - TEL. 0744.700798

beneficiar: STOLERIU SORIN
proiect: CONSTRUIRE GARAJ
Str. Col. Tomoroveanu, zona Spitalul de Copii

1313/2013
faza:
P.U.D.

sef proiect: c.arh.marcel d.chiriac
proiectat: c.arh.marcel d.chiriac
procesat: urb. loredana chiriac

scara:
1/200
iun.2013

SITUATIA EXISTENTA