

P.U.D. | C.M.I. Dr.VASILESCU si Dr.MOROSANU


1804/2018 Strada Mihail Kogalniceanu Nr.14 Sc.C, Ap.1, Parter

LEGENDA

	LIMITA ZONA STUDIATA	1.115,00mp
	CONSTRUCTII EXISTENTE	164,53mp
	SPATII AFLATE IN PROPRIETATE (s.utila)	88,28mp
	ALEI SI TROTUARE	234,67mp
	CAROSABIL	525,09mp
	SPATII VERZI AMENAJATE	190,71mp
	ACCES PRINCIPALE	

P.O.T. = 14.76%

C.U.T. = 0.738

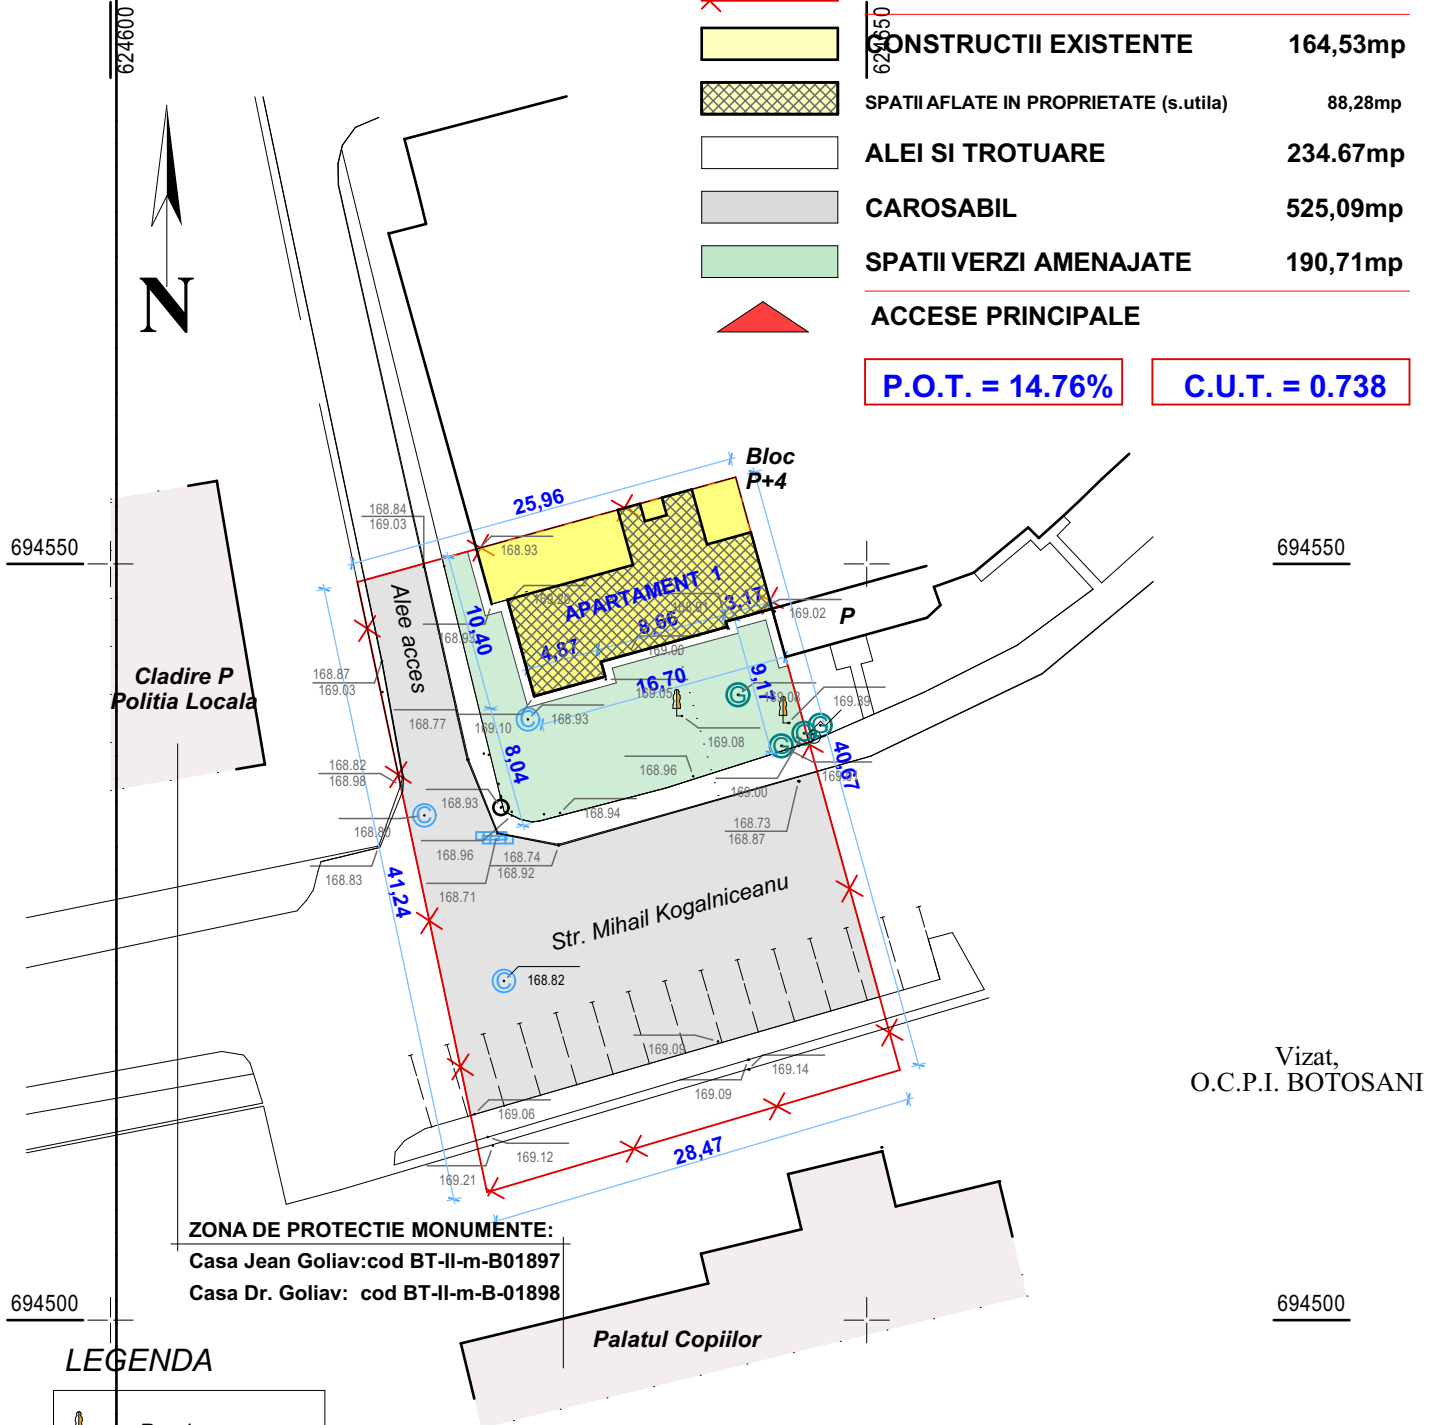

Vizat,
O.C.P.I. BOTOSANI

LEGENDA

	Pomi
	Aerisire gaz
	Camin
	Stalp electricitate
	Limita proprietate
	Constructii

coordonator urbanism arh. dan botez

<p>S.C. "CASA CHIRIAC" S.R.L. BOTOSANI R.C.J. J07 / 372 / 1992 - TEL. 0744.700798 sef proiect: c.arh.marcel d.chiriac proiectat: c.arh.marcel d.chiriac procesat: c.arh.marcel d.chiriac</p>	<p>beneficiar: VASILESCU RAZVAN si MOROSANU MATEI proiect: "CALE DE ACCES si SCHIMBARE DESTINATIE" Strada Mihail Kogalniceanu Nr. 14 Sc.C Ap.1 - Botosani</p>	<p>1804/2018 faza: P.U.D.</p>
<p>scara: 1/500</p>		<p>SITUATIA EXISTENTA</p>
<p>feb.2018</p>		<p>A.02</p>