
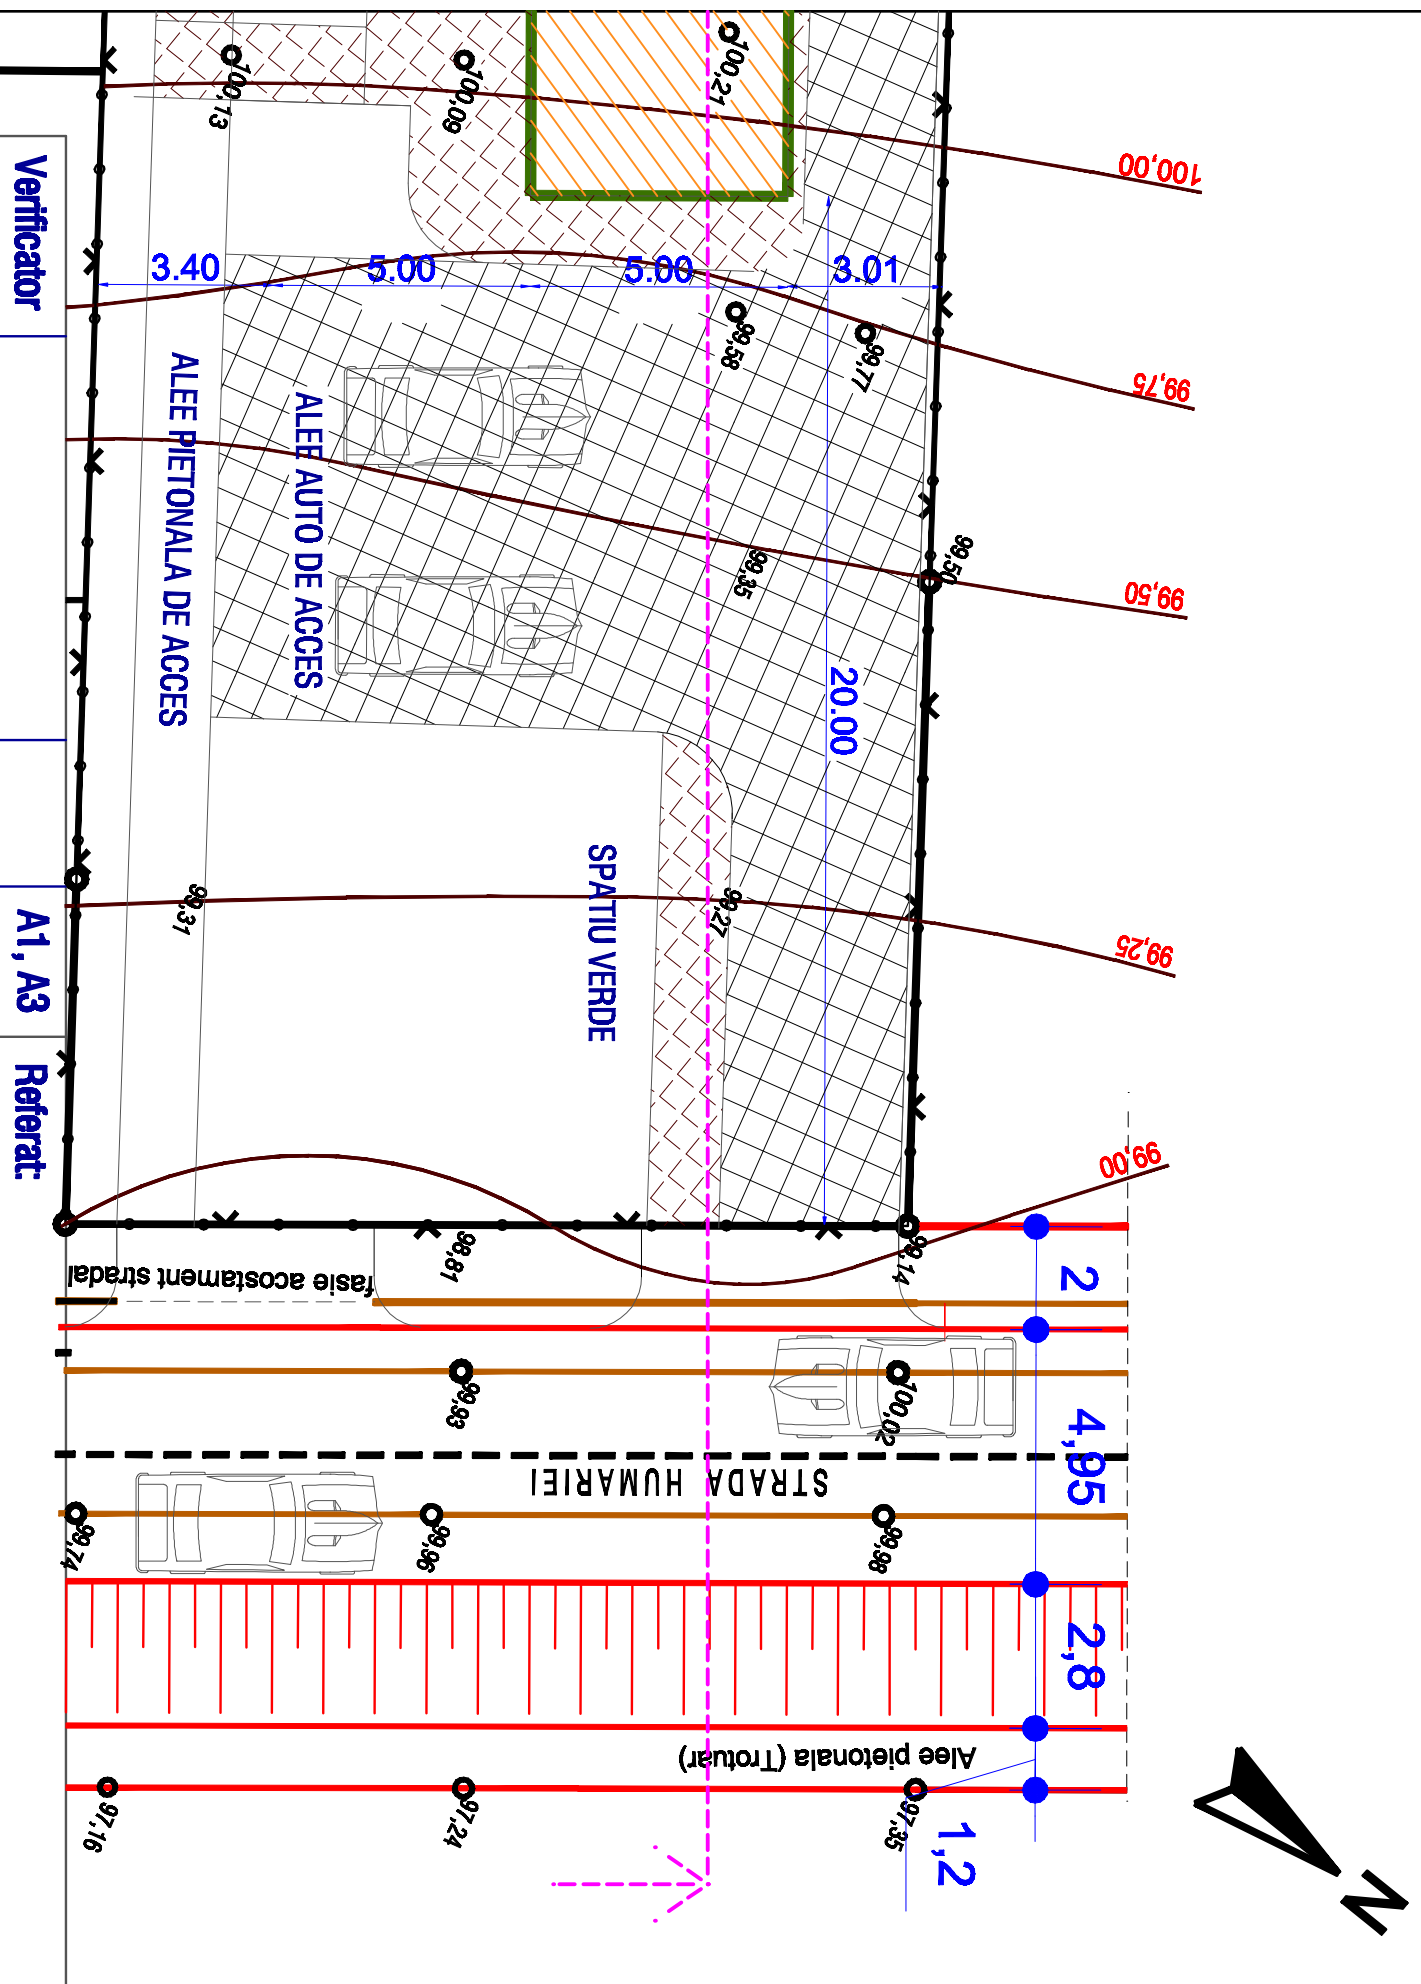


# PROFIL TRANSVERSAL

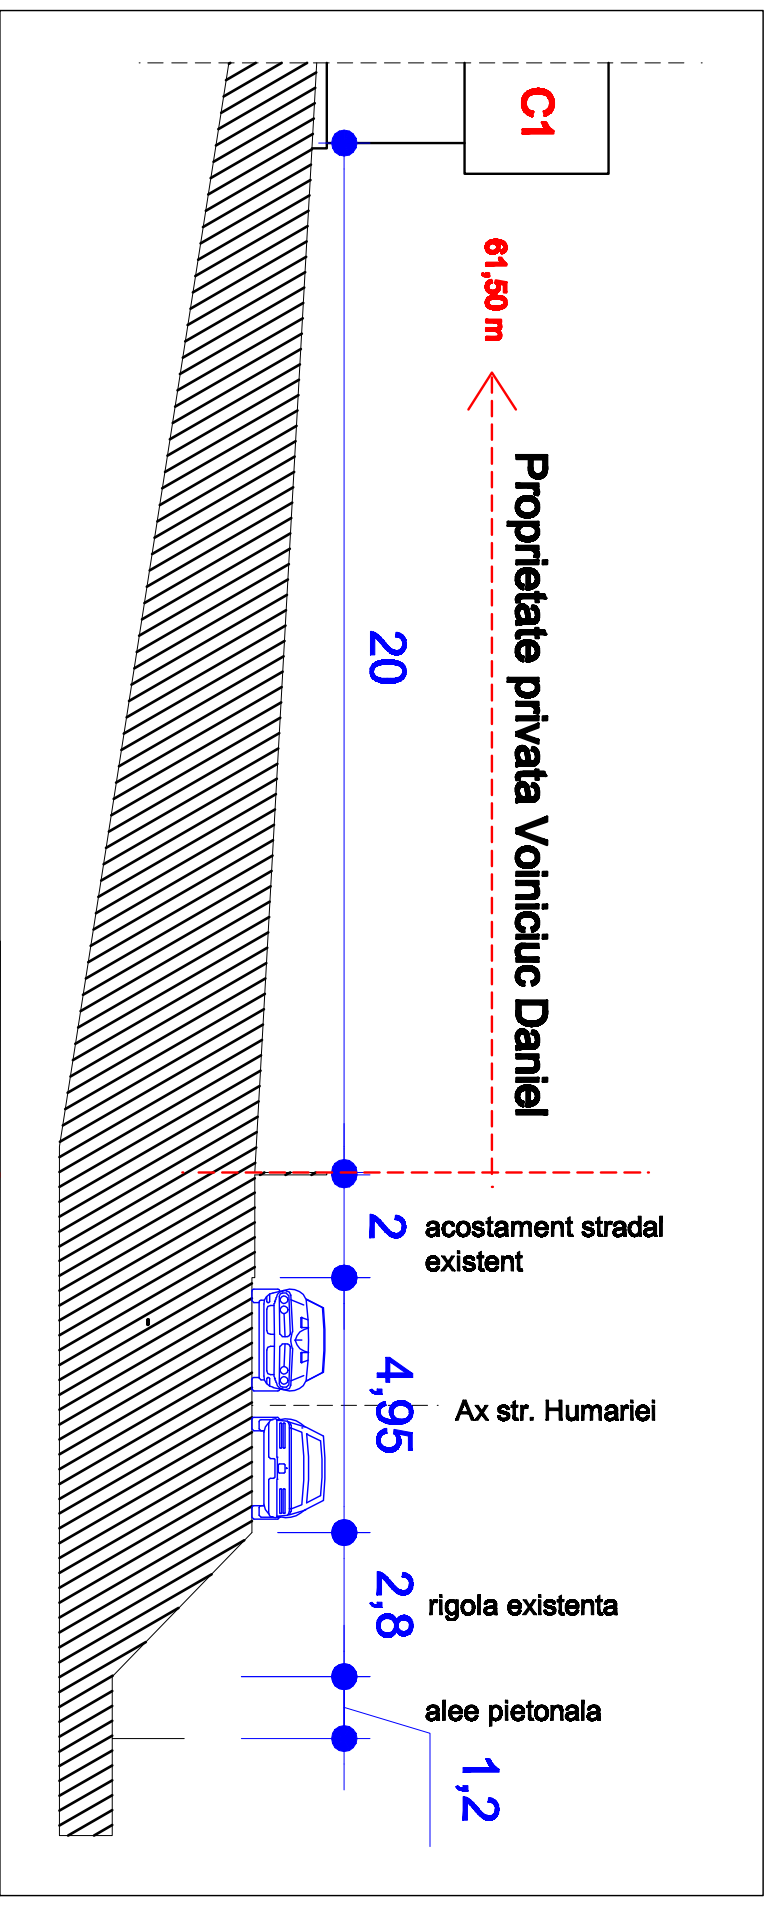

Verificator: A1, A3 Referat:

**S.C. "HEVRA CRISS DESIGN" S.R.L.**  
STR. POSTEI NR. 2, BOTOSANI

Beneficiar: Voiniciuc Daniel - Cezar, str. Gheorghe Filipescu, nr. 10, Sc. B, Ap. 6, Botosani, jud. Botosani

Proiect Nr. 26/2011

Colectiv	Nume	Semnat	
Sef proiect	Arh. Garet I.		1/200
Proiectat	Arh. Garet I.		
Desenat	Ing. Rotaru C.		07/2011
PROFIL TRANSVERSAL			PUD 03

Proiect: LOCUINTA PARTER+ETAJ, str. Humariei, nr. 20, Botosani, jud. Botosani

FAZA P.U.D.