



P.U.D.

**CONSTRUIRE LOCUINTA P+1E
SI IMPREJMUIRE TEREN**
Cartier Tulbureni FN, pc 377/27 SI 377/28, Botosani,
NC/CF 69997

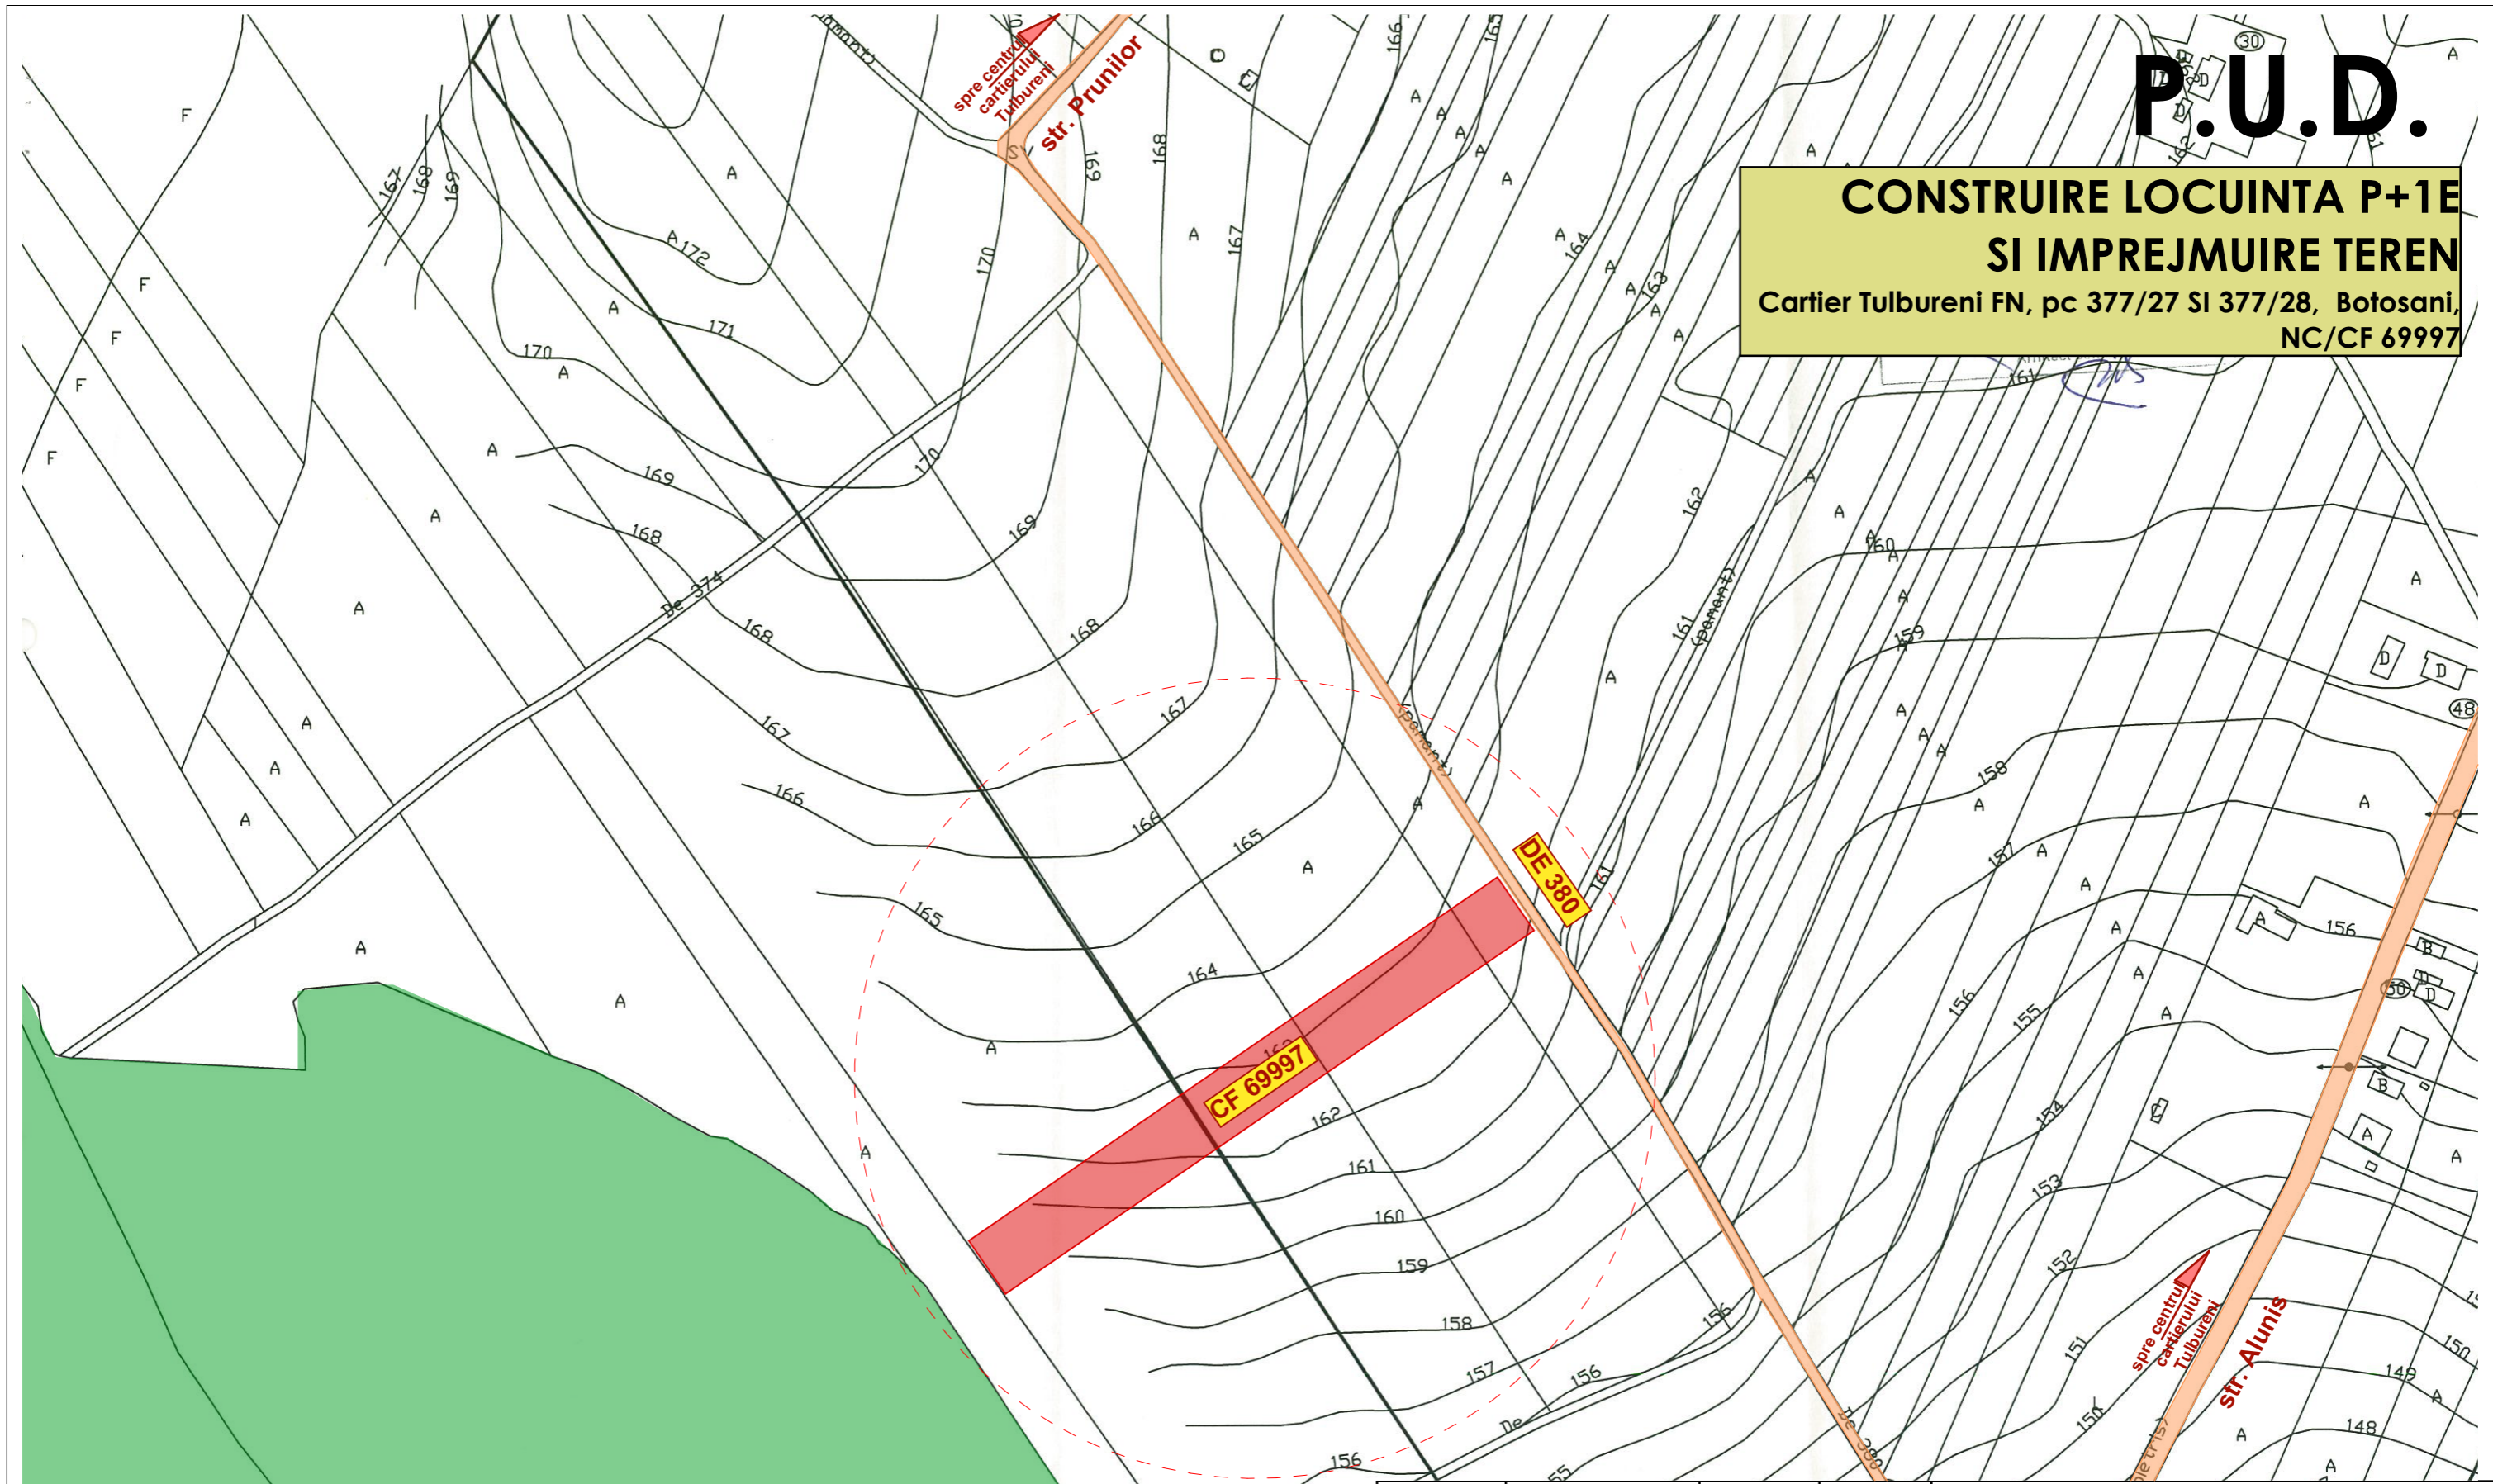

verificator /expert	nume	semnatura		
		BOTOSANI, Str. Unirii, Nr. 7, Sc. B, ap. 14 tel: 0745-362577; CIF : 41729555		BENEFICIAR: [REDACTED]
SPECIFICATIE	NUME	SEMNATURA	Sc.	Pr.Nr.
SEF PROIECT	arh. Sorana TULBURE		1:2000	028 / 2023
PROIECTAT	arh. Sorana TULBURE		DATA	FAZA :
DESENAT	arh. Sorana TULBURE		2023	D.T.A.C.
INCADRARE IN ZONA				PLANSA NR.
PROIECT: CONSTRUIRE LOCUINTA P+1E SI IMPREJMUIRE TEREN Cartierul Tulbureni, FN, pc. 377/27 si 377/28 CF 69997, mun. Botosani				A00