



LEGENDA

- LIMITA ZONA STUDIATA
- LIMITA PROPRIETATE 808.00mp
- CONSTRUCTII EXISTENTE
- ALEI SI TROTUARE
- CAROSABIL PARCARI
- SPATII VERZI ARABIL 808.00mp

ACCES PRINCIPAL

P.O.T. = 0.00%

C.U.T. = 0.00

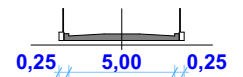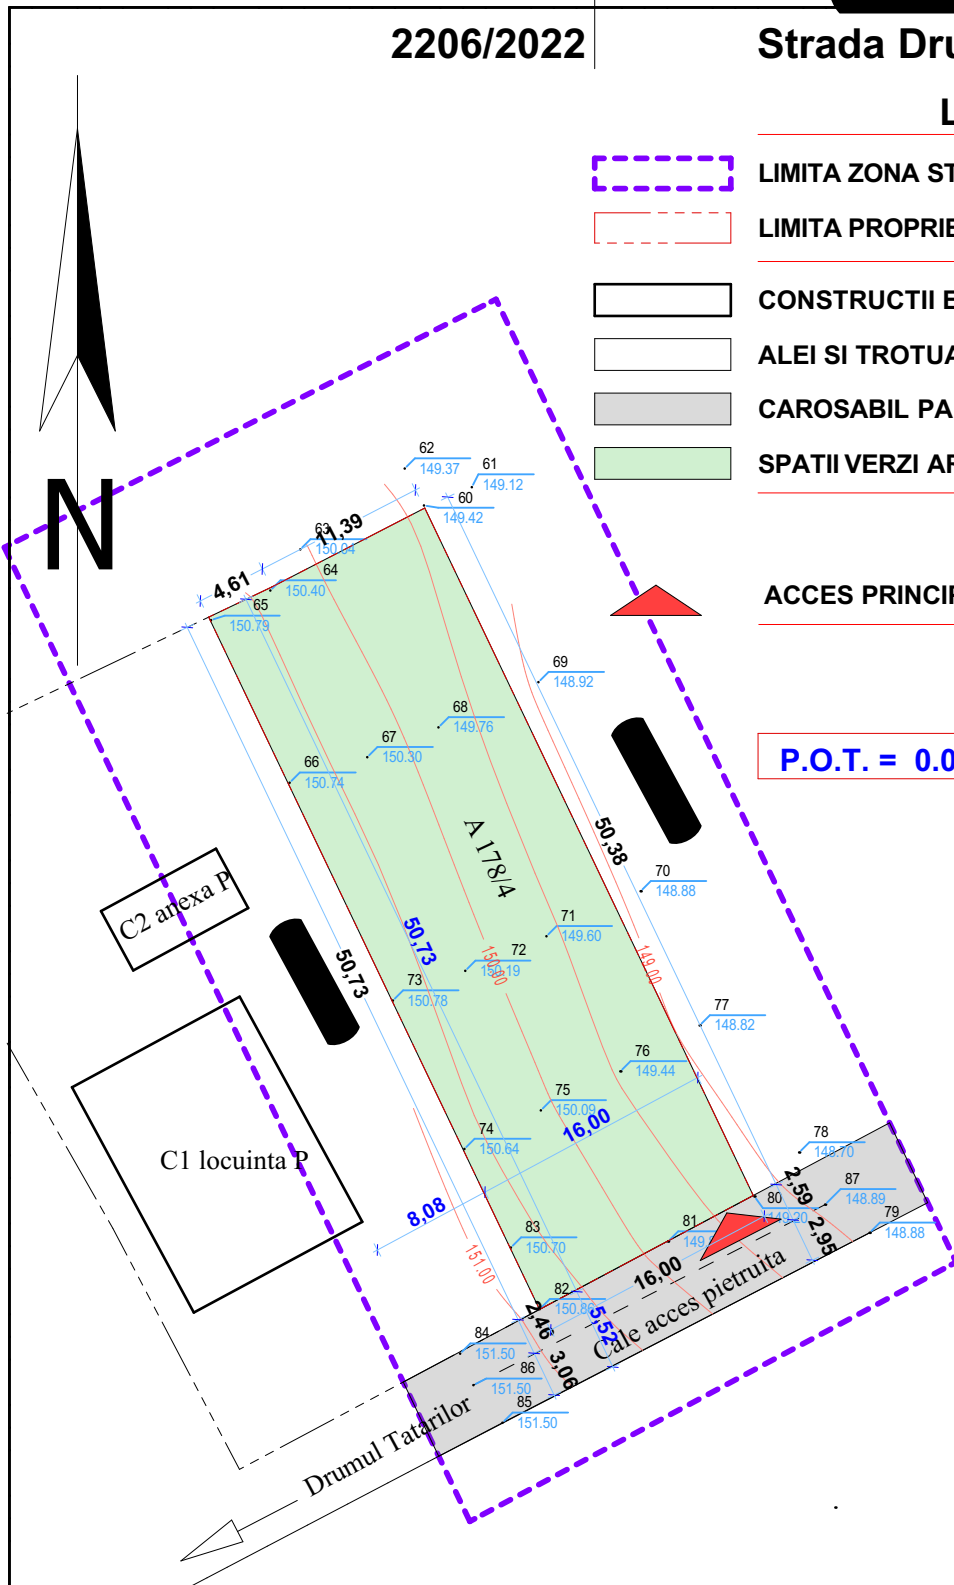

PROFIL STRADAL EXISTENT CALE DE ACCES

coordonator urbanism arh.dan o.botez

**S.C. "CASA CHIRIAC" S.R.L.
BOTOSANI**
R.C.J. J07 / 372 / 1992 - TEL. 0744.700798
sef proiect: c.arh.marcel d.chiriac
proiectat: c.arh.marcel d.chiriac
procesat: c.arh.marcel d.chiriac

beneficiar:
proiect: CONSTRUIRE LOCUINTA S+P+M SI IMPREJMUIRE
Strada Drumul Tatarilor Nr. 67E - Botosani
scara: 1/500
sep.2022

2206/2022
faza:
P.U.D.

SITUATIA EXISTENTA