



LEGENDA

LIMITA PROPRIETATE C.F. 71112
din acte: 1537,00mp; din masuratori: 1441mp

CONSTRUCTII EXISTENTE 90,00mp
propane pentru desfiintare

ALEI SI TROTUARE 29,50mp

CAROSABIL PARCARI 27,50mp
1 loc parcare


SPATII VERZI - ARABIL 1294,00mp

ACCESURI LA PARCELA

LOCUINTA A.C. = 90.00mp; A.D.C. = 90.00mp

P.O.T. = 6,25%

C.U.T. = 0.062

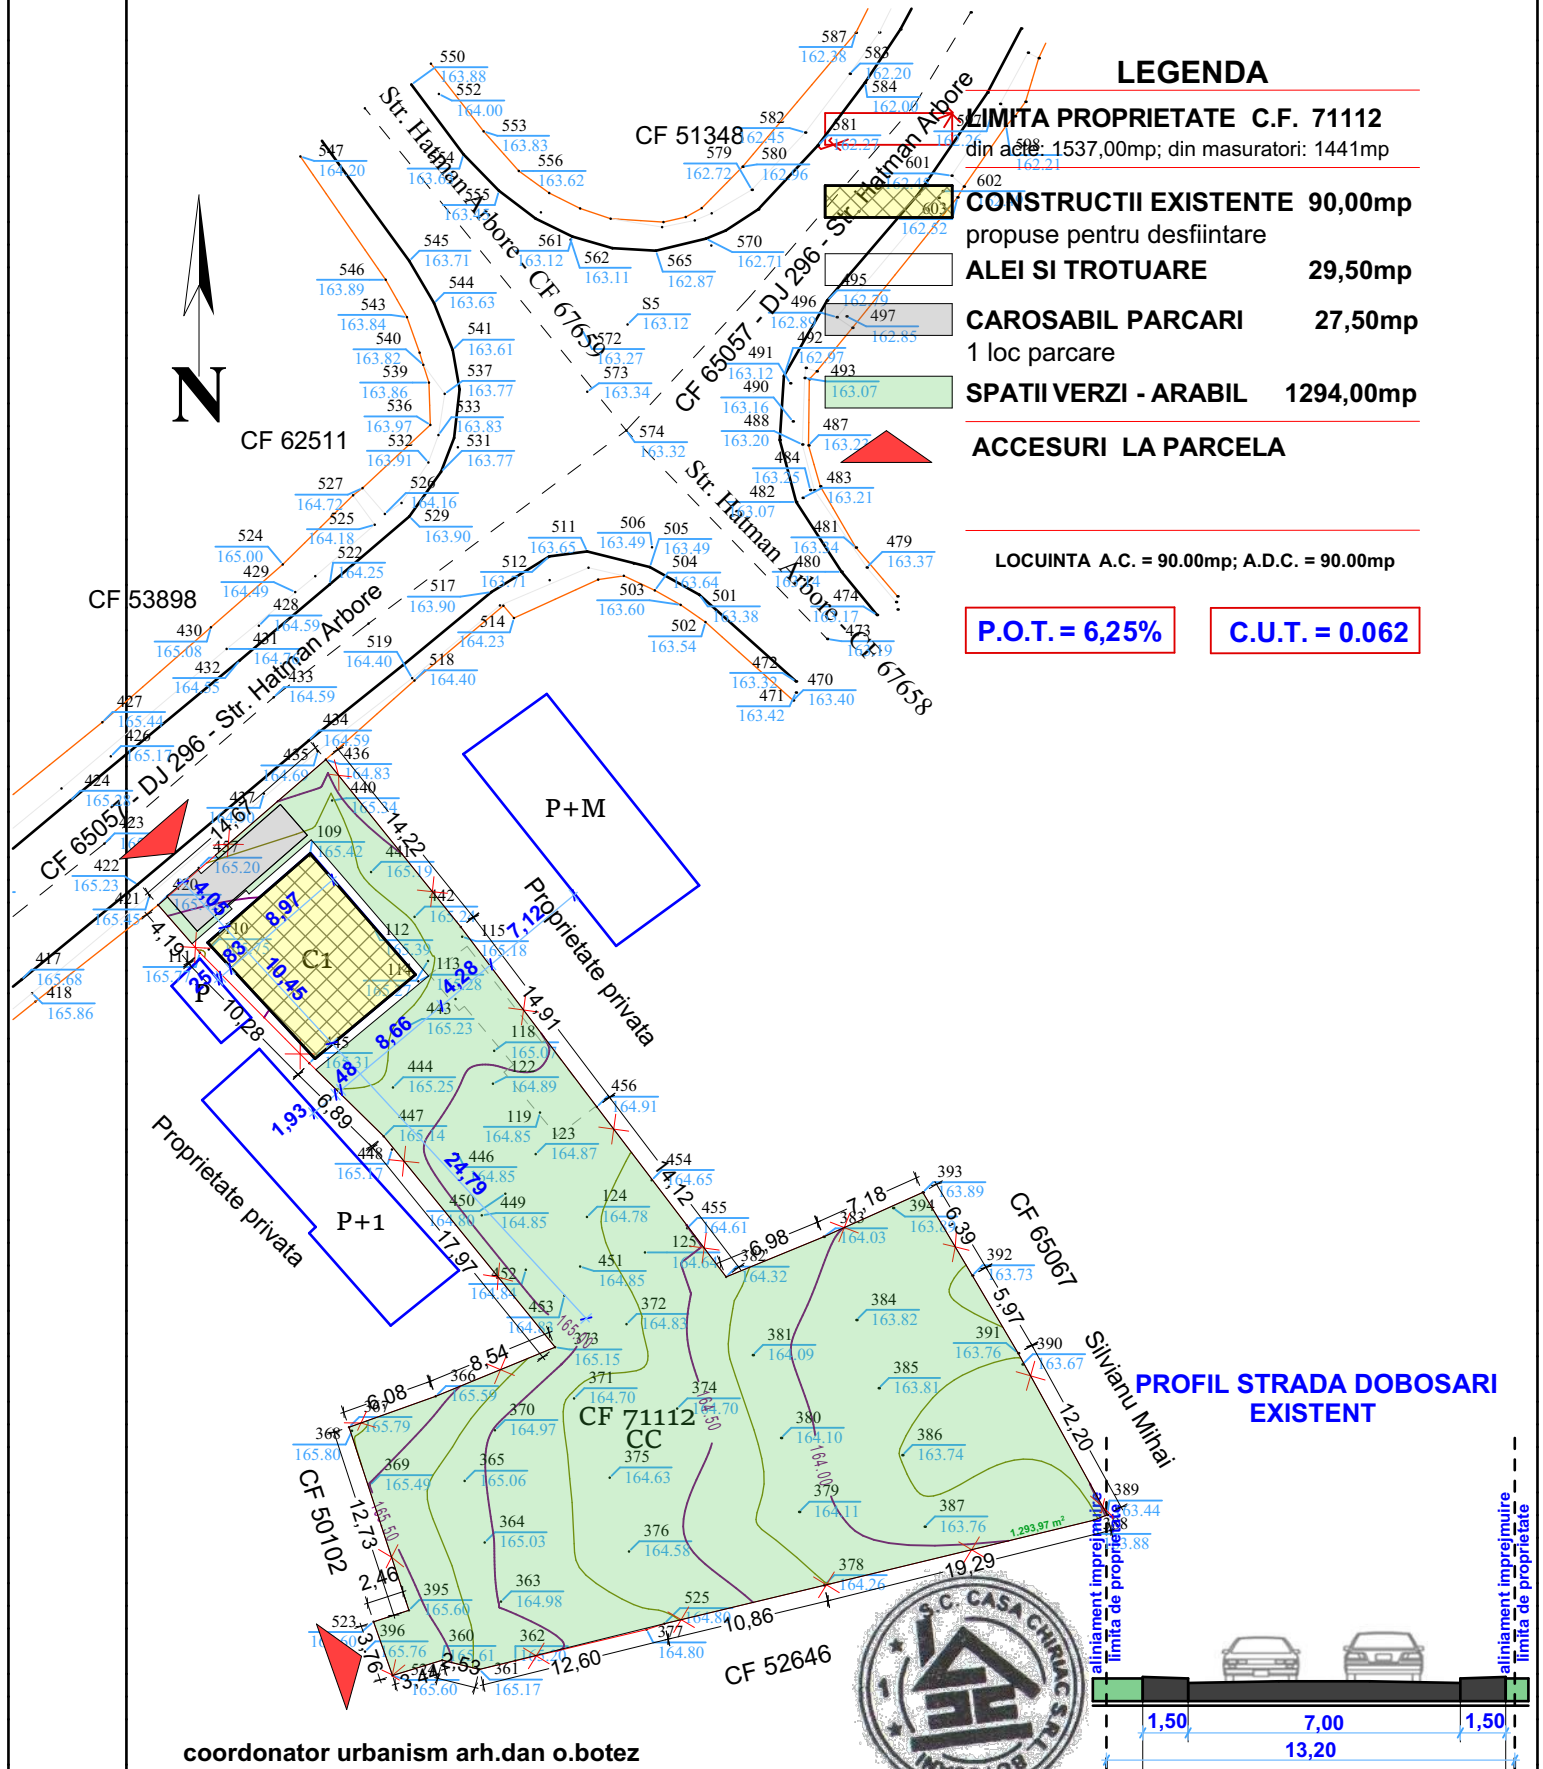

coordonator urbanism arh.dan o.botez

S.C. "CASA CHIRIAC" S.R.L.
BOTOSANI
R.C.J. J07 / 372 / 1992 - TEL. 0744.700798
sef proiect: c.arh.marcel d.chiriac
proiectat: c.arh.marcel d.chiriac
procesat: c.arh.marcel d.chiriac

beneficiar: BIGU OCTAVIAN si RAMONA
proiect: Locuinta cu Spatii la parter, Anexa si Imprejmuire
Strada Dobosari Nr.8 - Botosani

scara: 1/500
aug.2024

SITUATIA EXISTENTA

2408/2024
faza: P.U.D.