
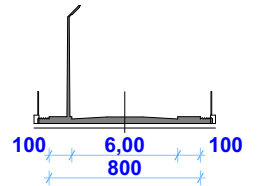


LEGENDA

- LIMITA ZONA STUDIATA
- LIMITA PROPRIETATE 808.00mp
- CONSTRUCTII PROPUSE 150.50mp
- E — E — TRASEU RACORD ELECTRIC
- BMP bloc de masura si protectie
- A — A — TRASEU RACORD APA
- Ca camin apometru
- C — C — TRASEU RACORD CANALIZARE
- Cv camin vizitare
- Bv bazin vdanjabil
- G — G — TRASEU RACORD GAZ

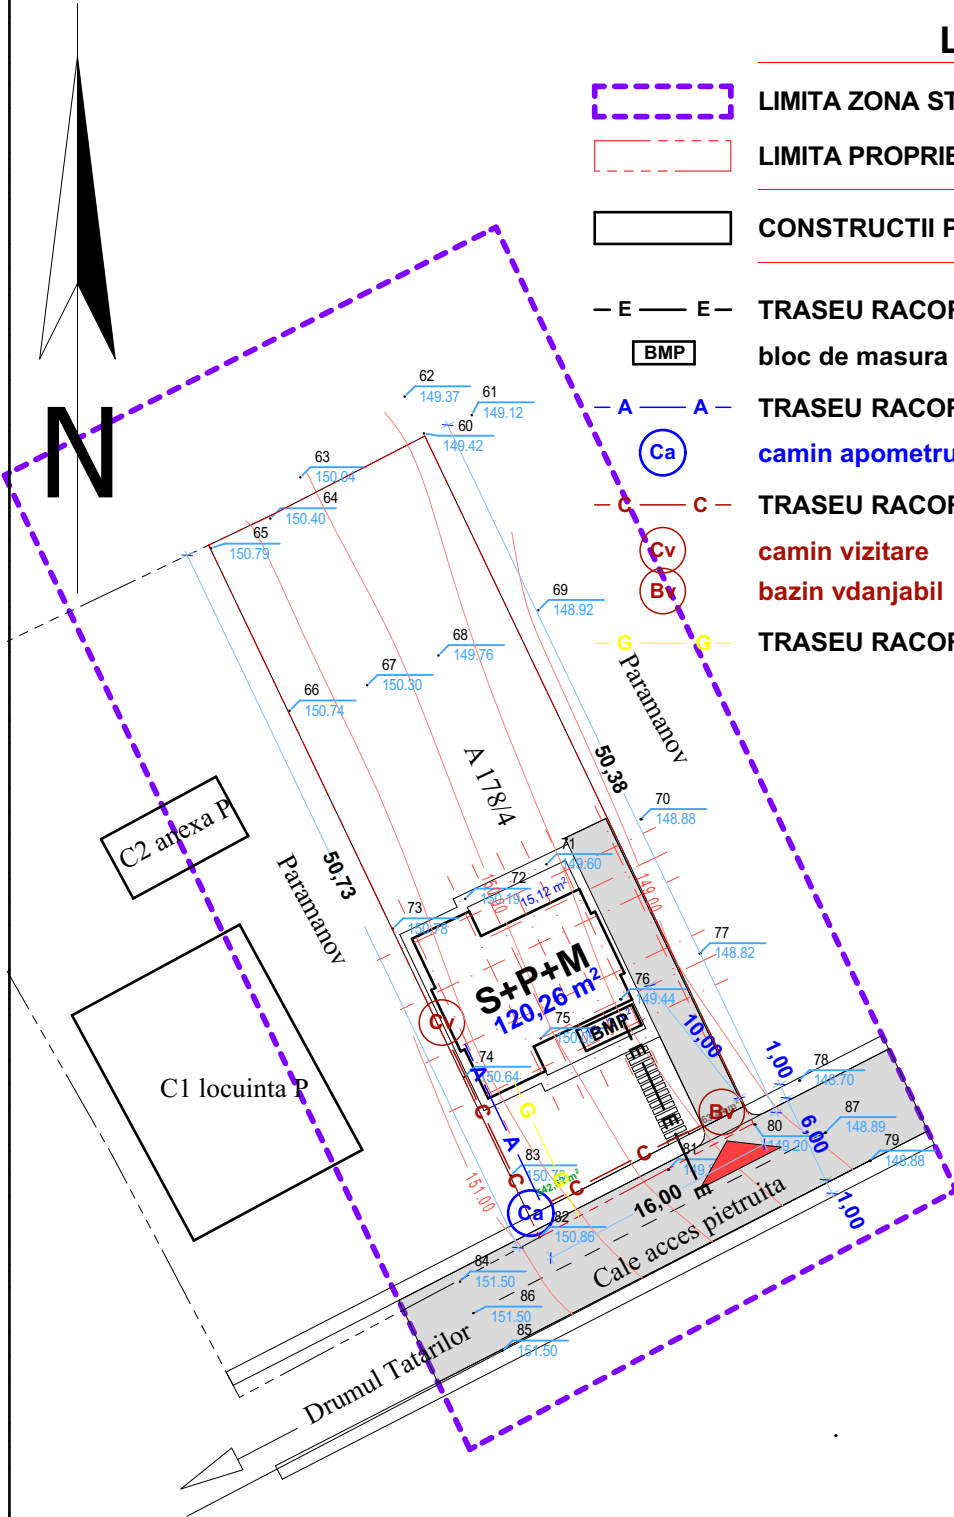

**PROFIL STRADAL PROPUSE
CALE DE ACCES**

coordonator urbanism arh.dan o.botez

**S.C. "CASA CHIRIAC" S.R.L.
BOTOSANI**
R.C.J. J07 / 372 / 1992 - TEL. 0744.700798
sef proiect: c.arh.marcel d.chiriac
proiectat: ing.ioan dumbravanu
procesat: c.arh.marcel d.chiriac

beneficiar:
proiect: **CONSTRUIRE LOCUINTA S+P+M SI IMPREJMUIRE**
Strada Drumul Tatarilor Nr. 67E - Botosani
scara: **1/500**
sep.2022

2206/2022
faza:
P.U.D.

REGLEMENTARI EDILITARE