


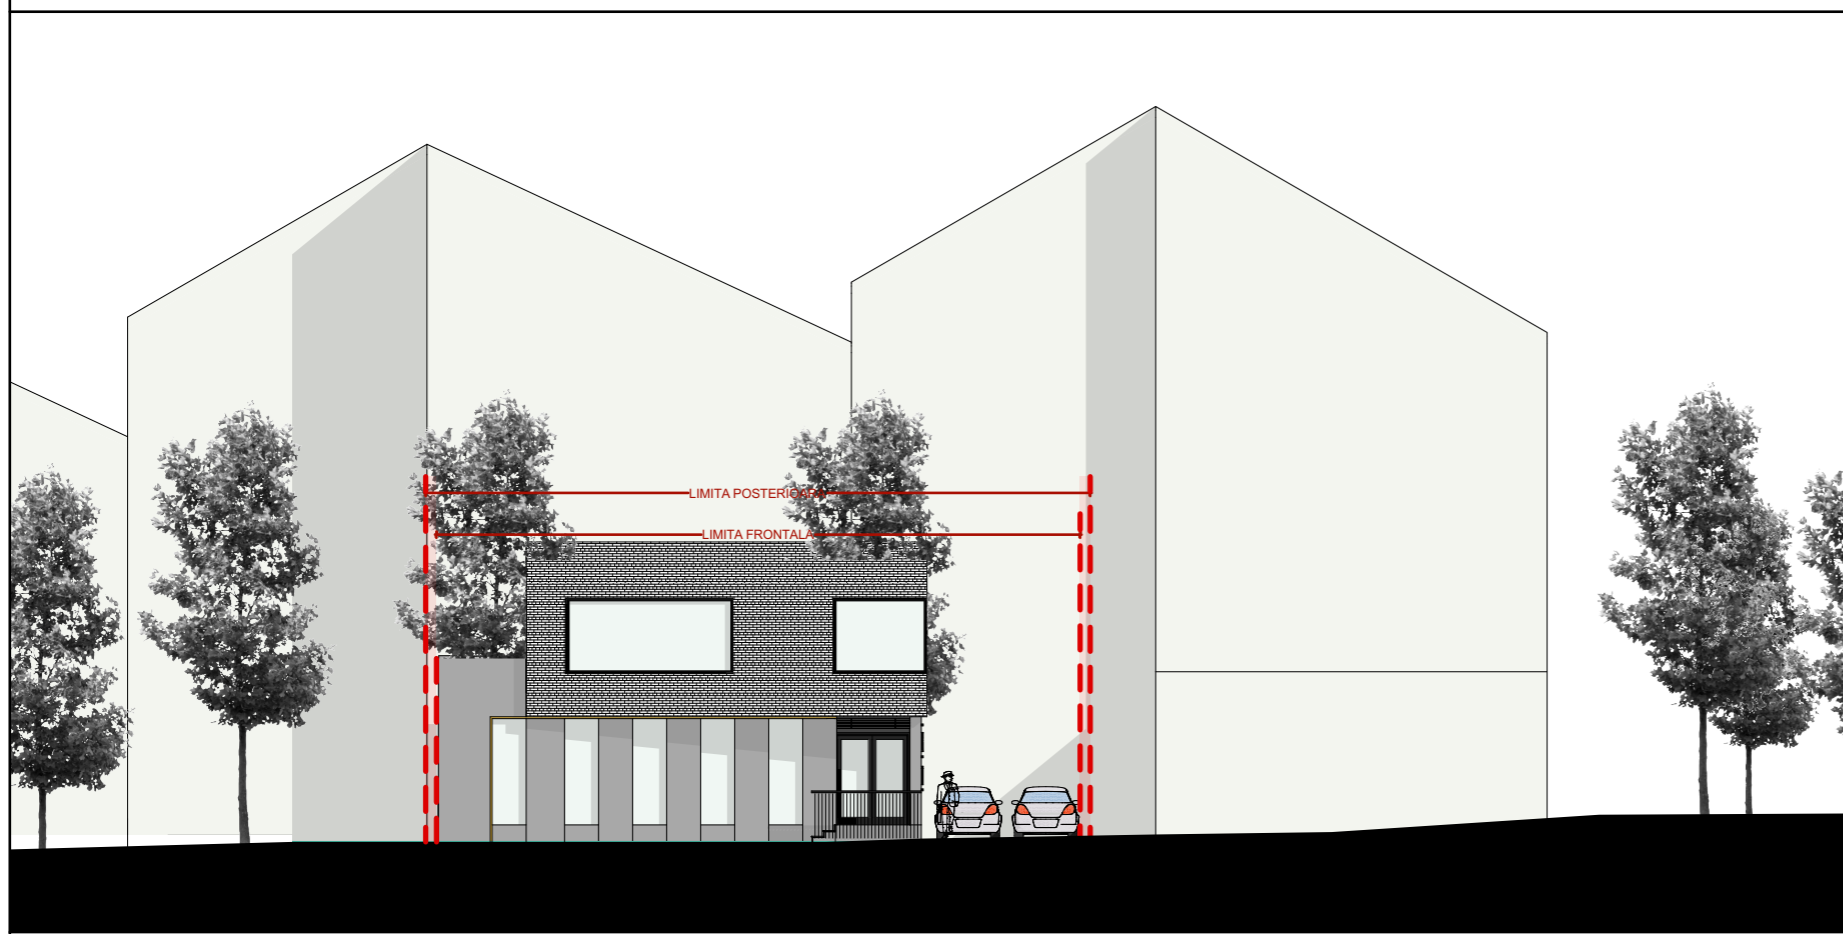

DESFASURARE D01



DESFASURARE D02



PROIECT:
 "CONSTRUIRE IMOBIL CU DESTINATIA PRESTARI SERVICII (TV REPARATII, BIROURI) SI ACTIVITATI COMERCIALE"
 jud. Botosani, mun. Botosani,
 bul. George Enescu, nr. 24
 CAD / CF 53867

BENEFICIAR:
BOCAN ADRIAN

PROIECTANT GENERAL:
 SOCIETATEA COMERCIALA
PROIECT BOTOSANI
 S.R.L.
 str. CUZA VODA NR. 2, BOTOSANI
 TEL/FAX:0231-514965;
 C.F. : 4906270; R.C. J07/1086/1993

SEF PROIECT: arh. Tulbure Mihai		
PROIECTAT: arh. Tulbure Mihai		
DESENAT: arh. Aungurenci Roxana		
VERIFICATOR:		
DESFASURARI		Faza: S.O./P.U.Z.
		Data: 2024
Proiect nr: 2769/2024	Scara: 1:200	Plansa nr: A05