



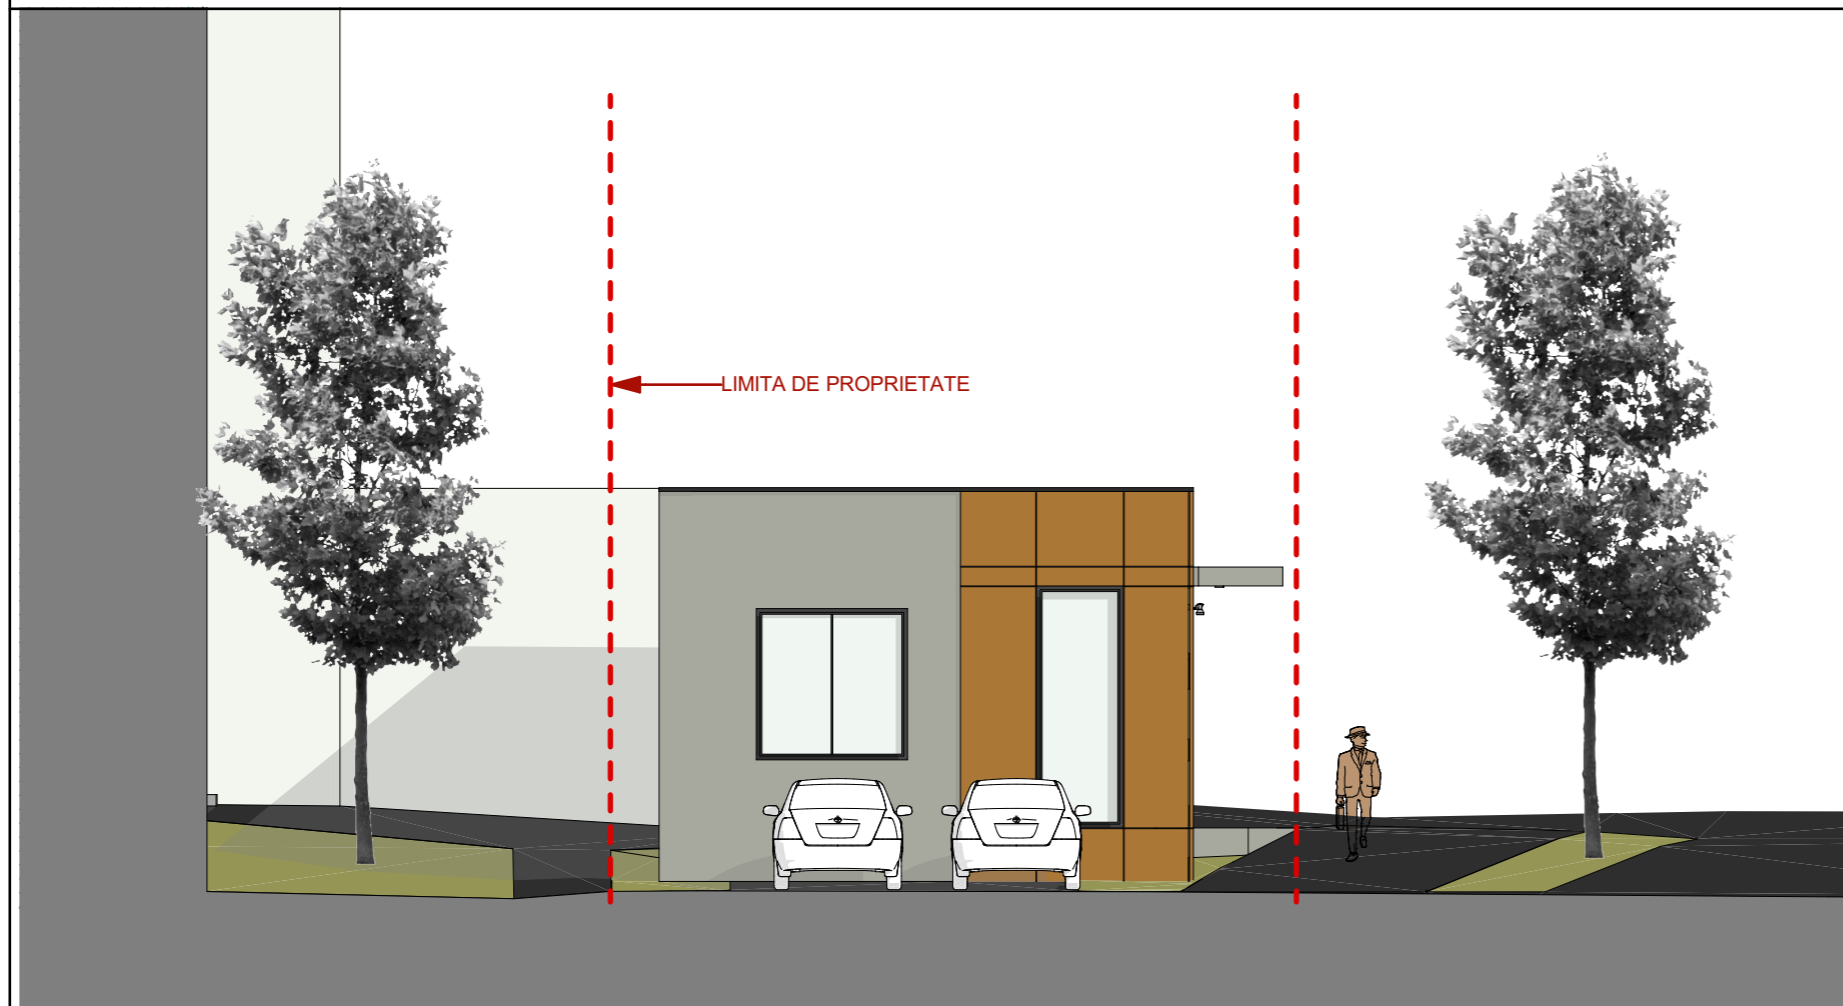

DESFASURARE D01



DESFASURARE D02

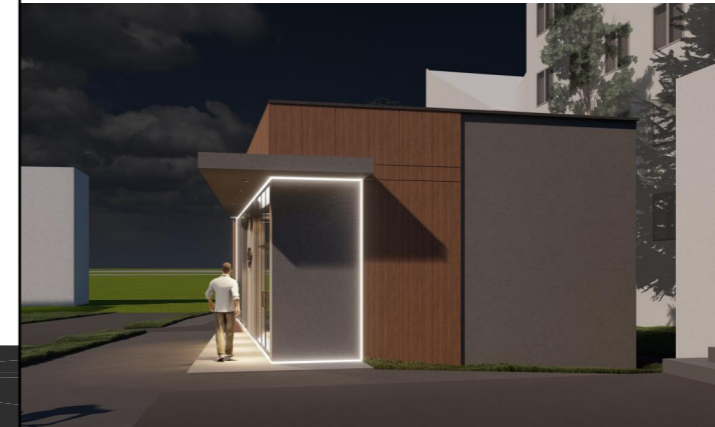

PROIECT:
"CONSTRUIRE IMOBIL CU DESTINATIA PRESTARI SERVICII (TV REPARATII, BIROURI) SI ACTIVITATI COMERCIALE"
 jud. Botosani, mun. Botosani,
 bul. George Enescu, nr. 24
 CAD / CF 53867

BENEFICIAR:
BOCAN ADRIAN

PROIECTANT GENERAL:
 SOCIETATEA COMERCIALA
PROIECT BOTOSANI
 S.R.L.
 str. CUZA VODA NR. 2, BOTOSANI
 TEL/FAX:0231-514965;
 C.F. : 4906270; R.C. J07/1086/1993

SEF PROIECT:
 arh. Tulbure Mihai

PROIECTAT:
 arh. Tulbure Mihai

DESENAT:
 arh. Aungurenci Roxana

VERIFICATOR:

DESFASURARI

Faza:	S.O./P.U.Z.
Data:	2024

Proiect nr: 2769/2024	Scara: 1:100	Plansa nr: A06
--------------------------	-----------------	-------------------