



P.U.Z.

PLAN URBANISTIC ZONAL MUNICIPIUL BOTOSANI JUDETUL BOTOSANI 4. REGLEMENTARI EDILITARE

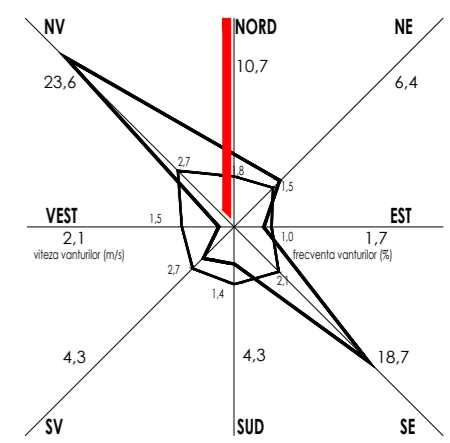

Legenda topo

- Limita PUZ
- ⊕ Aerisire gaz
- Camin scurgere
- ⊕ Staip electricitate
- Camin canalizare
- ⊕ Pin
- Pom
- Limita proprietate
- Constructii

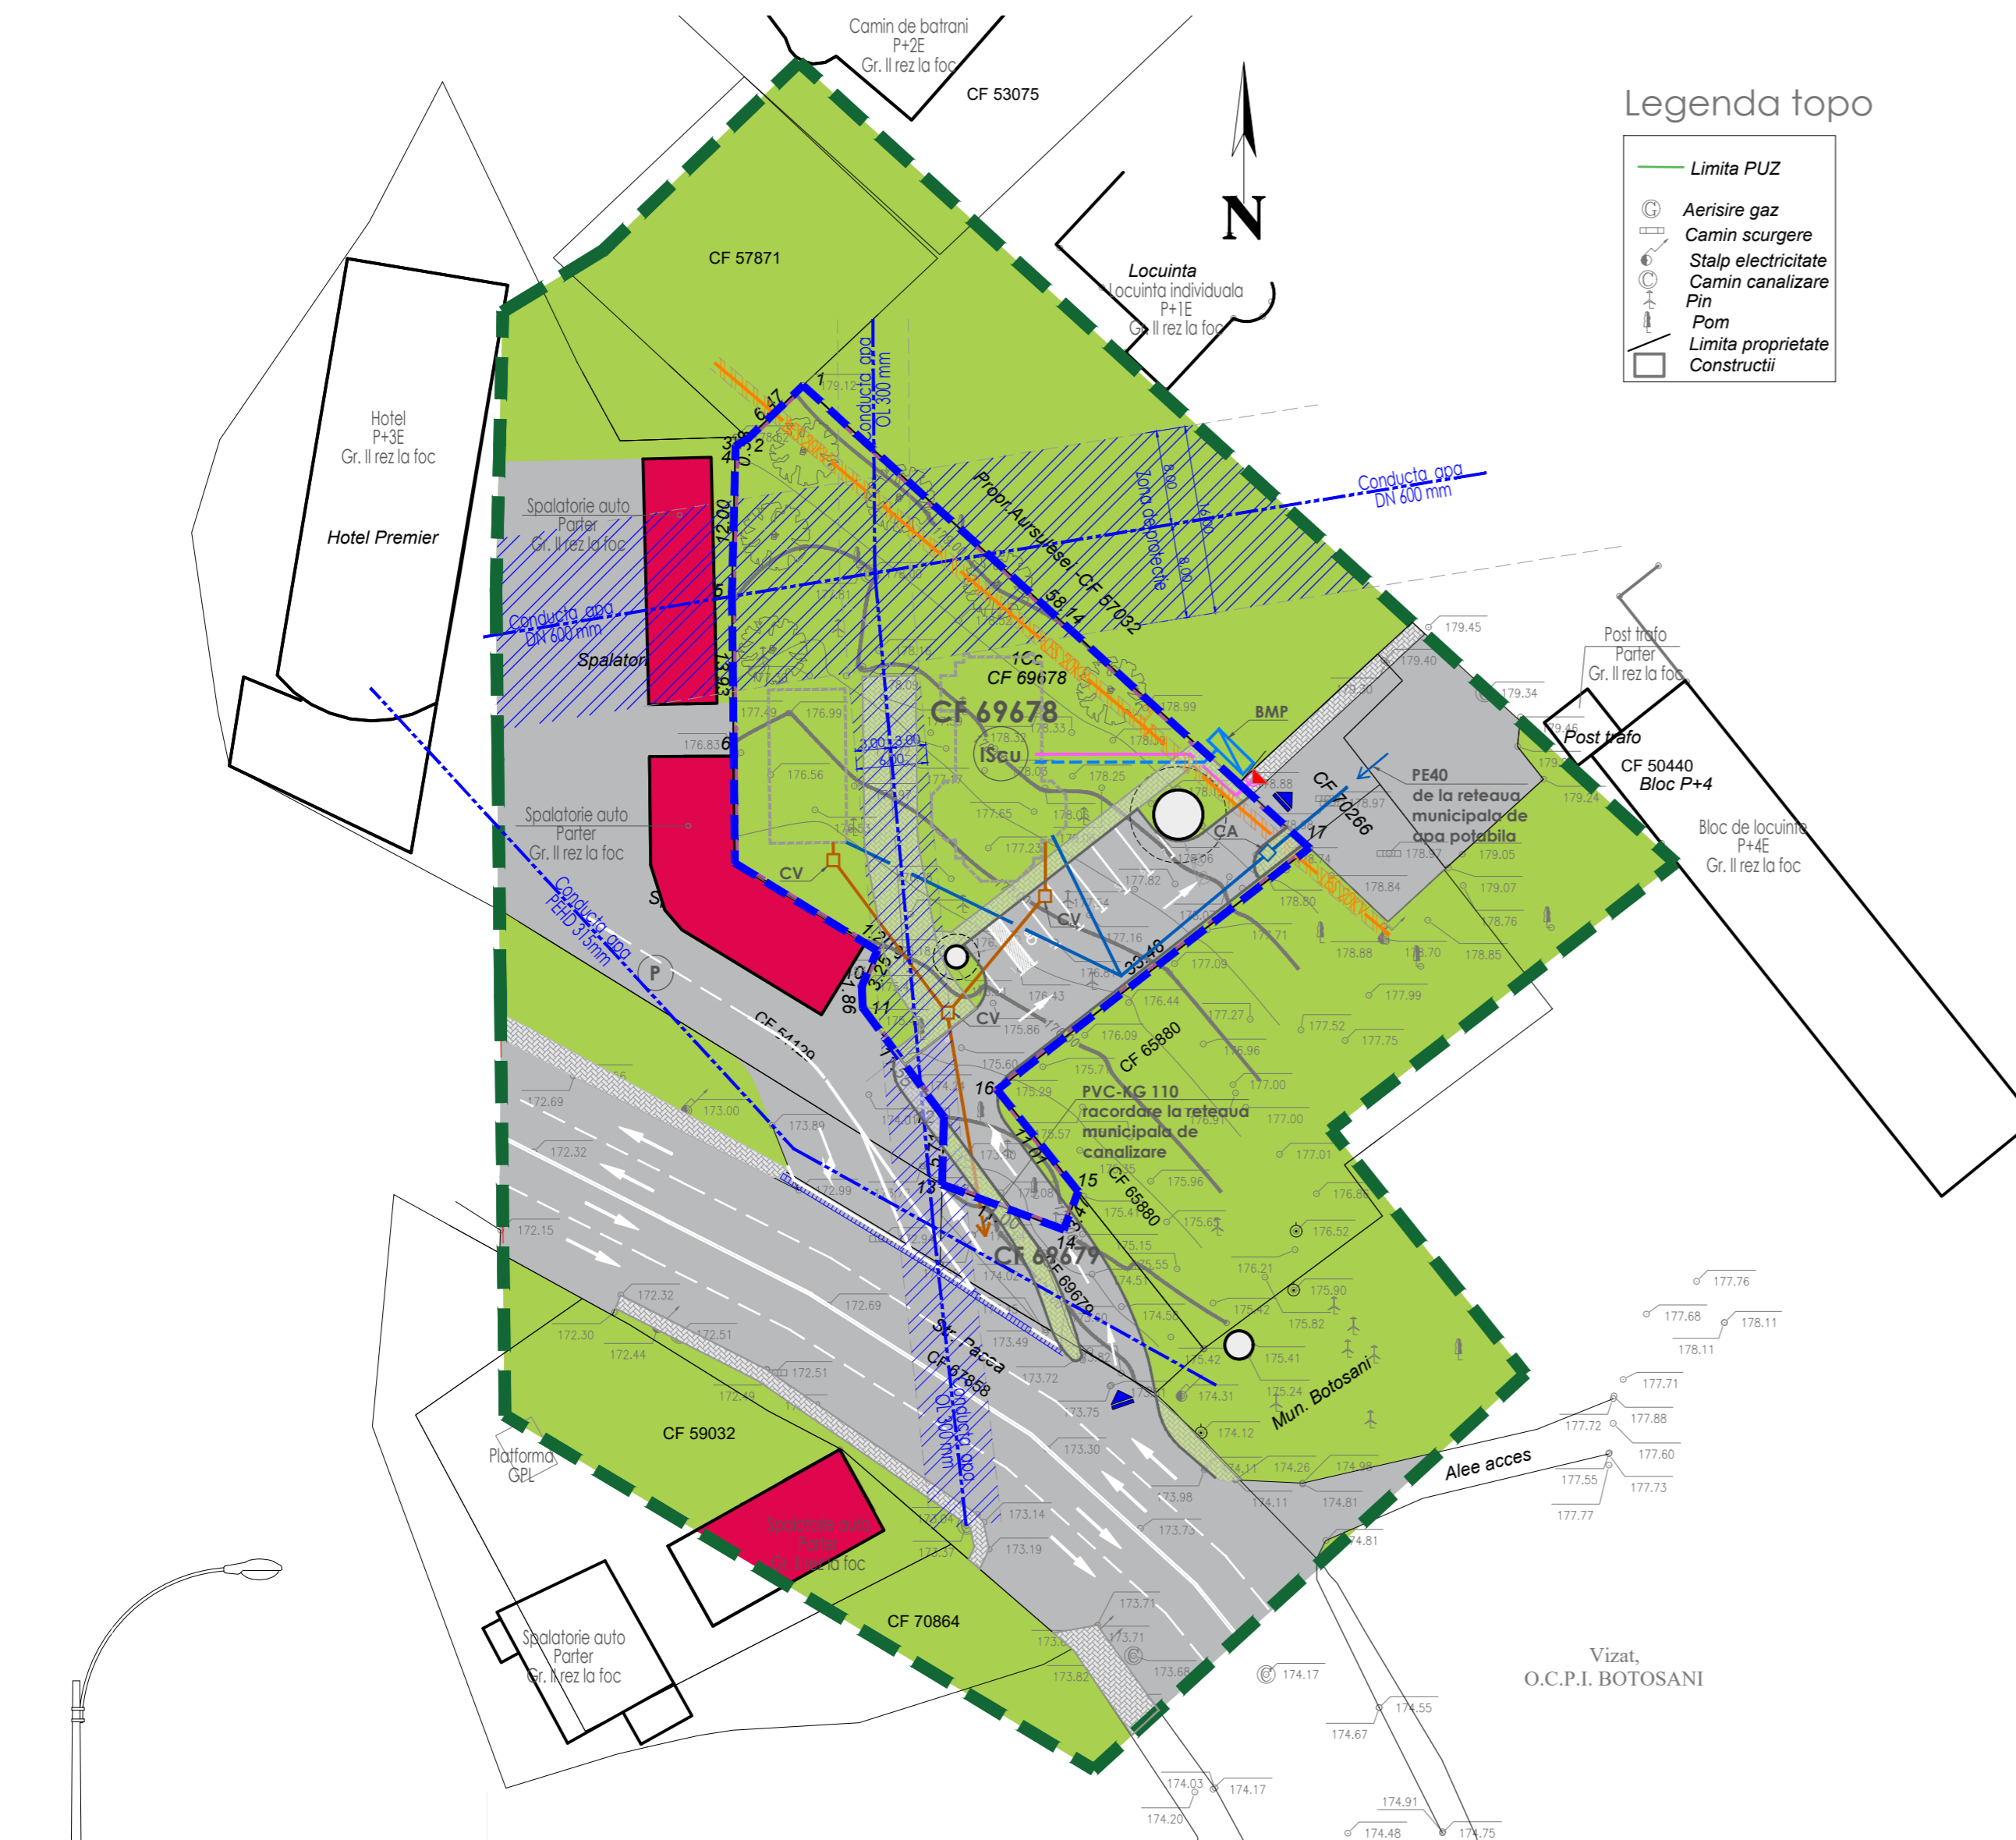


LEGENDA REGLEMENTARI URBANISTICE

- ⬜ CLADIRI PROPUSE
- ▨ CIRCULATII PIETONALE
- ▨ CIRCULATII CAROSABILE/PARCARI
- ▨ SPATII VERZI / GAZON
- ▨ CONSTRUCTII INVECINATE
- IMPREJMUIRE
- LIMITA PROPRIETATE
- LIMITA ZONA STUDIATA
- ▲ ACCES AUTO
- ▲ ACCES PIETONAL

LEGENDA ECHIPARI EDILITARE

RETELE EDILITARE EXISTENTE

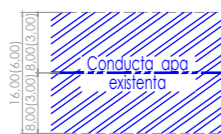


La realizarea lucrarilor de construire se va respecta distanta minim impusa de protectie dintre axul conductei existente si constructia propusa dupa cum urmeaza:
- 8 m fata de DN 600
- 3 m fata de OL DN 300 mm si PEHD DE 315mm
Conform aviz de amplasament Nova Aposerv nr. 305441 din 11.03.2024




Pentru Linia Electrica Subterana de Medie Tensiune (LES M.T.) se impune o distanta de siguranta, dintre cablurile pozate in pamant si fundatia constructiei propuse de 0.60 m in plan orizontal (apropierii), cu conditia verificarii stabilitatii constructiei.
Conform aviz Delgaz Grid nr. 17503 din 29.03.2024.

RETELE EDILITARE PROPUSE

- Bransament electric propus
- BMP Bloc de masura si protectie (amplasat la limita de proprietate)
- Bransament telecomunicatii propus
- Camin de racord telecomunicatii (amplasat la limita de proprietate)
- Bransament apa propus
- CA Camin apometru
- Bransament canalizare propus
- CV Camin de vizitare

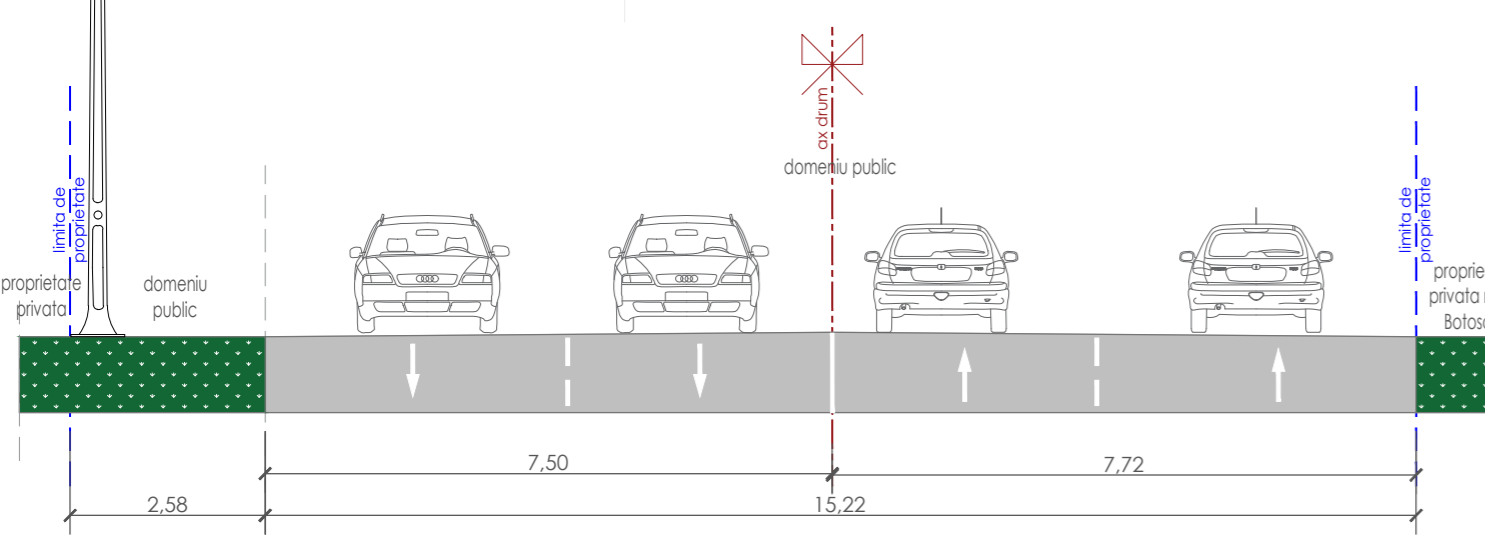

PROFIL STRADAL - 1 STRADA PACEA sc. 1 : 100

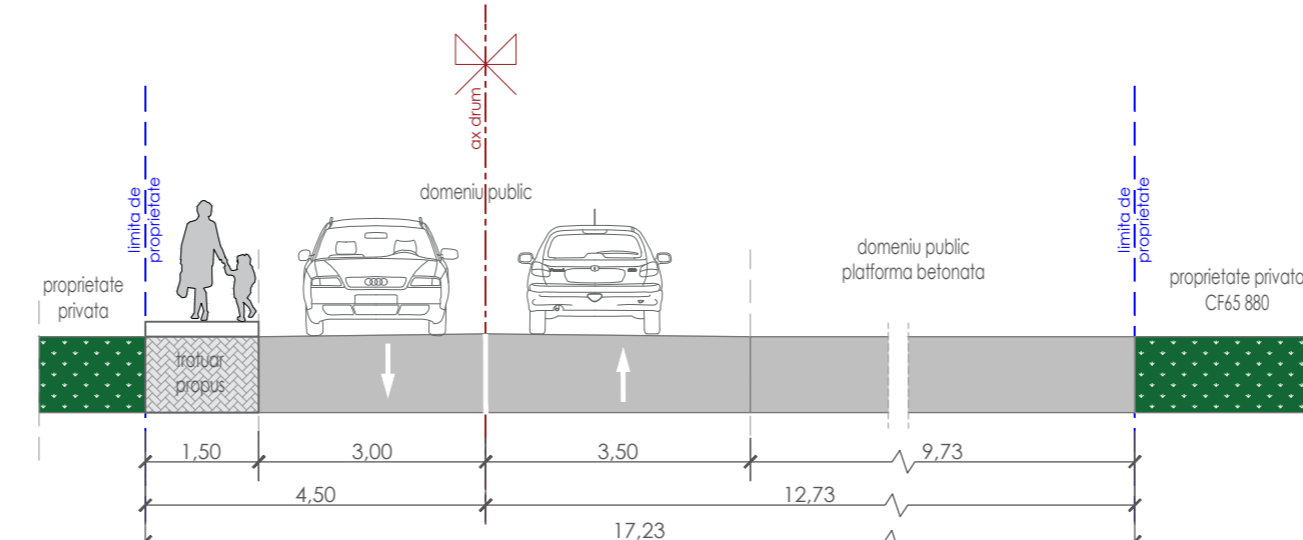

PROFIL STRADAL 2 - CF70266 sc. 1 : 100

SPECIFICATIE	NUME	CERINTA	REFERAT / NR. / DATA
VERIFICATOR			
<p>S.C. STRAIGHT PROJECT & MORE S.R.L. J7/285/06.06.2016 / C.U.I. 36169265 Mun. Botosani, Strada Postei nr. 9, cam. 415A, cam. 416A, etaj IV, jud. Botosani, RO</p>			BENEFICIAR: Parohia "SF. CUV. TEODORA DE LA SIHLA" BOTOSANI ADRESA INVESTITIEI: Mun. Botosani, Strada Pacea nr. 45B, judet Botosani (CF 69678)
SPECIFICATIE Coordonator urbanism Arh. D. O. Botez		SEMNATURA	Scara 1 / 500
Proiectat Ing. Marian Ene		Data 02.2024	DENUMIRE PROIECT: CONSTRUIRE LACAS DE CULT, PARACLIS, ANEXE SI IMPREJMUIRE
Desenat Des. Stefan Pantiru		REGLEMENTARI ECHIPARE EDILITARA	PROIECT NR. 94/2023 FAZA P.U.Z. PLANSĂ NR. PUZ 04