


- Limita PUZ
- Constructie
- Contur CF
- Gard
- Drum
- Ax drum
- Podet
- Rigola
- Ax rigola
- Stalp electric
- Camin canalizare
- Gaz
- Stalp lemn
- Fantana
- Pom
- Camin apa
- Hidrant
- Gager

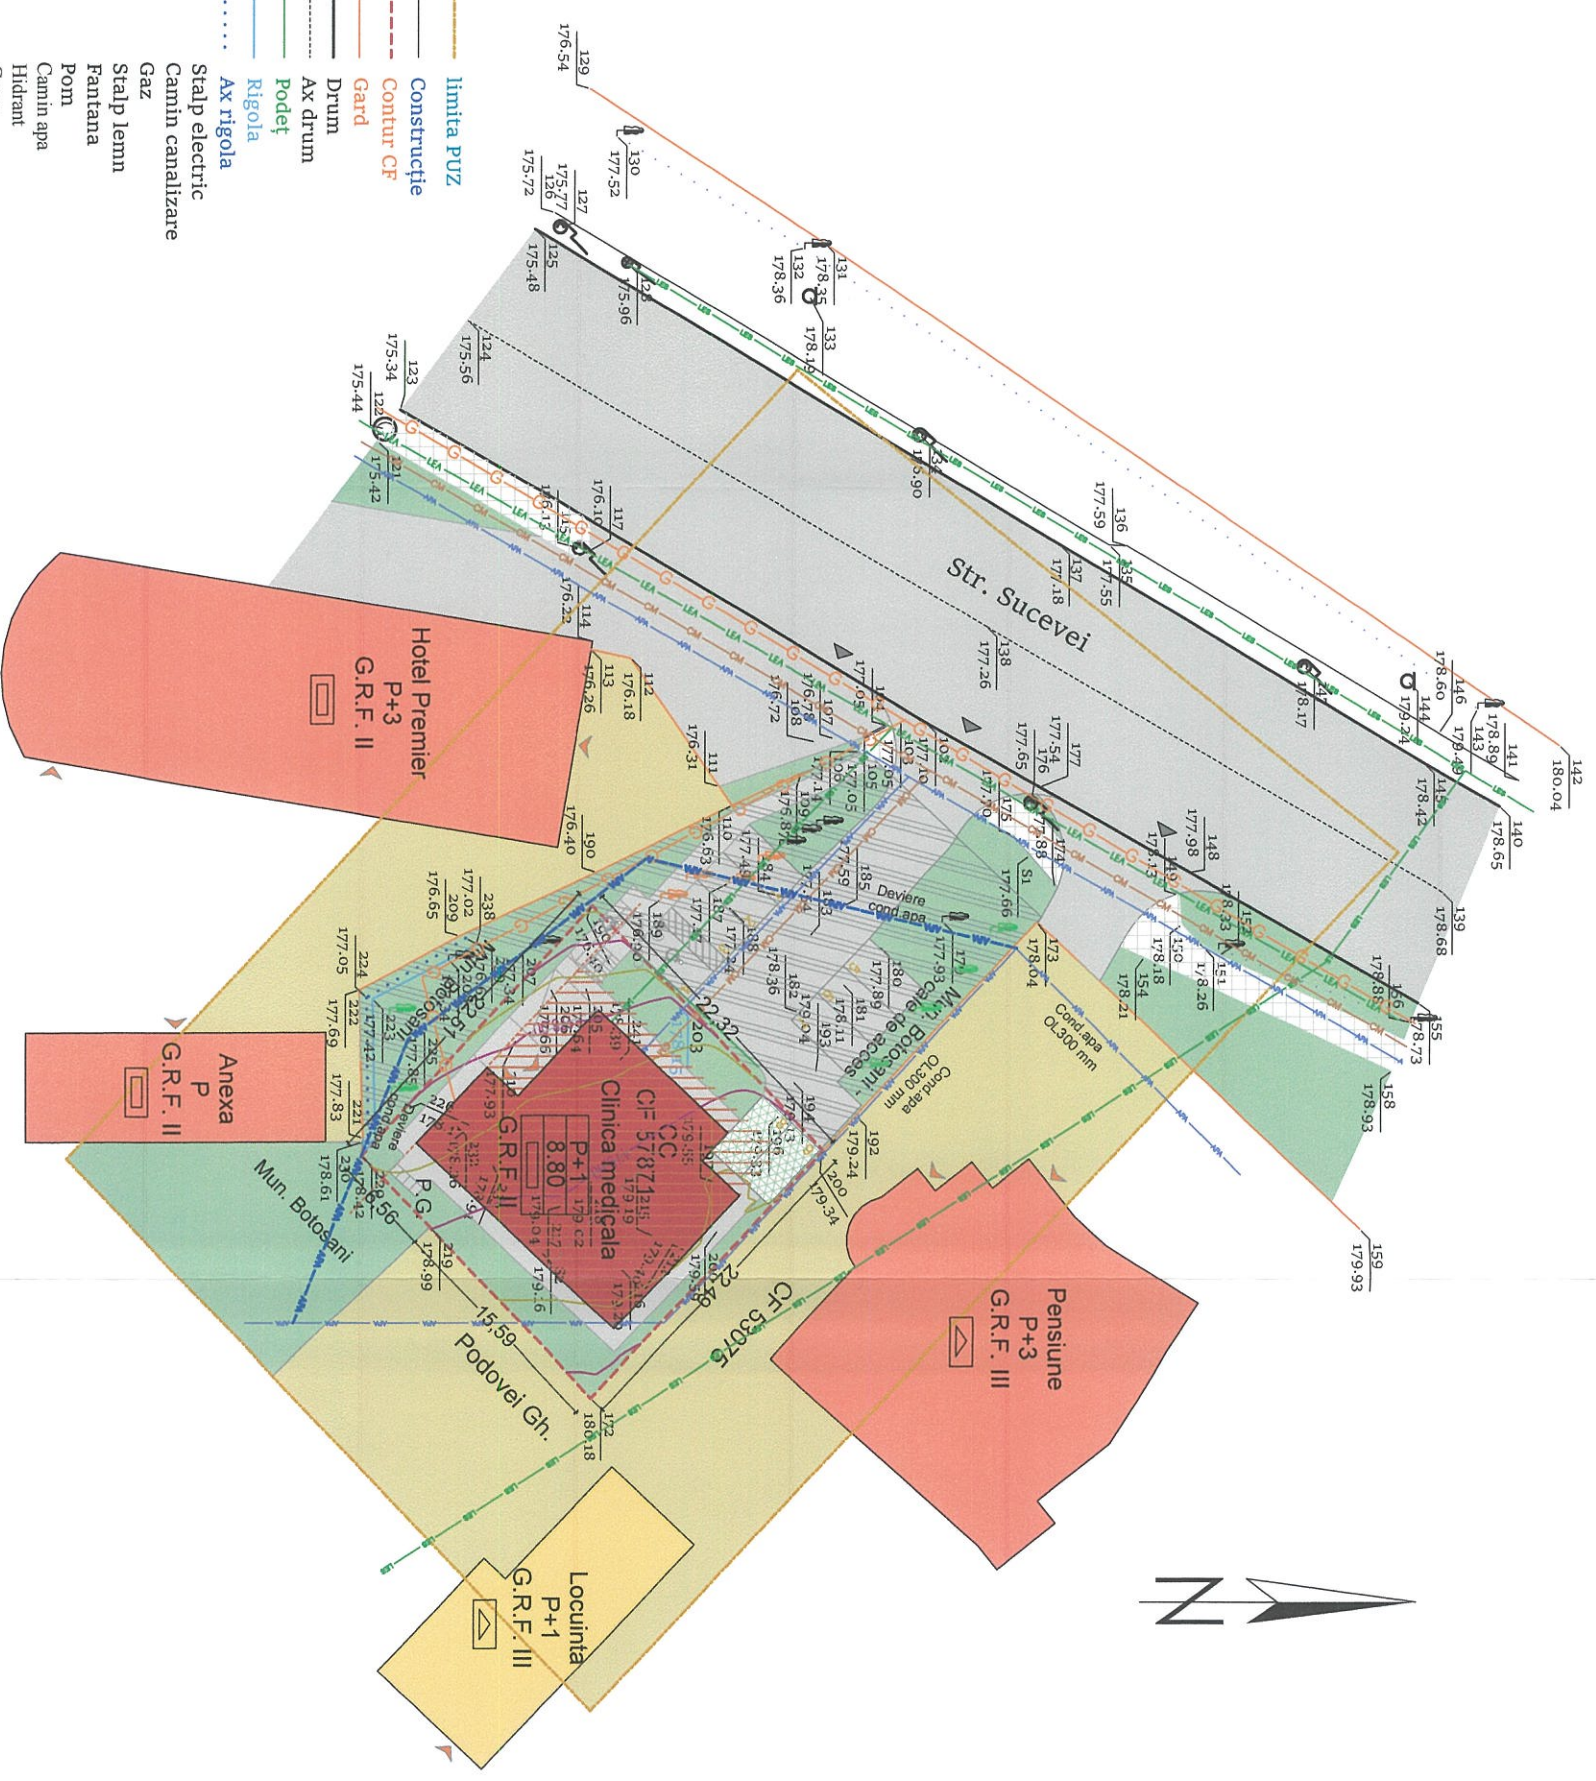

- Legenda**
- Limita zonei studiate
  - Limita proprietatei/parceta Campanu George
  - ▲ Acces existent
  - ▲ Acces constructii
  - Linie electrica subterana
  - Linie electrica supraterrana
  - Conducta gaze naturale
  - Retea alimentare apa
  - Retea alimentare apa - deviere propusa
  - Retea canalizare menajera

VERIFICATOR	NUME	SEMNATURA	CERINTA	REFERAT/EXPERTIZA NR.	DATA
	<b>S.C. ABS BUILD SYSTEM S.R.L.</b>				
	BOTOSANI - ROMANIA, Str. Postei, nr.9, et.2, cam.207 tel. 0751/108108, e-mail: absbuildsystem@yahoo.ro nr.ord.reg.com.: J07/218/2011, CIF: RO28506211			Beneficiar: Campanu George, strada Vililor, nr.12, municipiul Botosani, judetul Botosani	Project nr.: 14/2022
<b>SPECIFICATIE</b>	<b>NUME</b>	<b>SEMNATURA</b>	<b>SCARA</b>		
Urbanism	arh. F. Mrejeru		1:500		Faza P.U.Z.
Proiectat	ing. D. Mihaiuc				
Desenat	ing. D. Mihaiuc		2023	Reglementari editare	Plansa U3

