




P.U.D.

PLAN URBANISTIC DE DETALIU

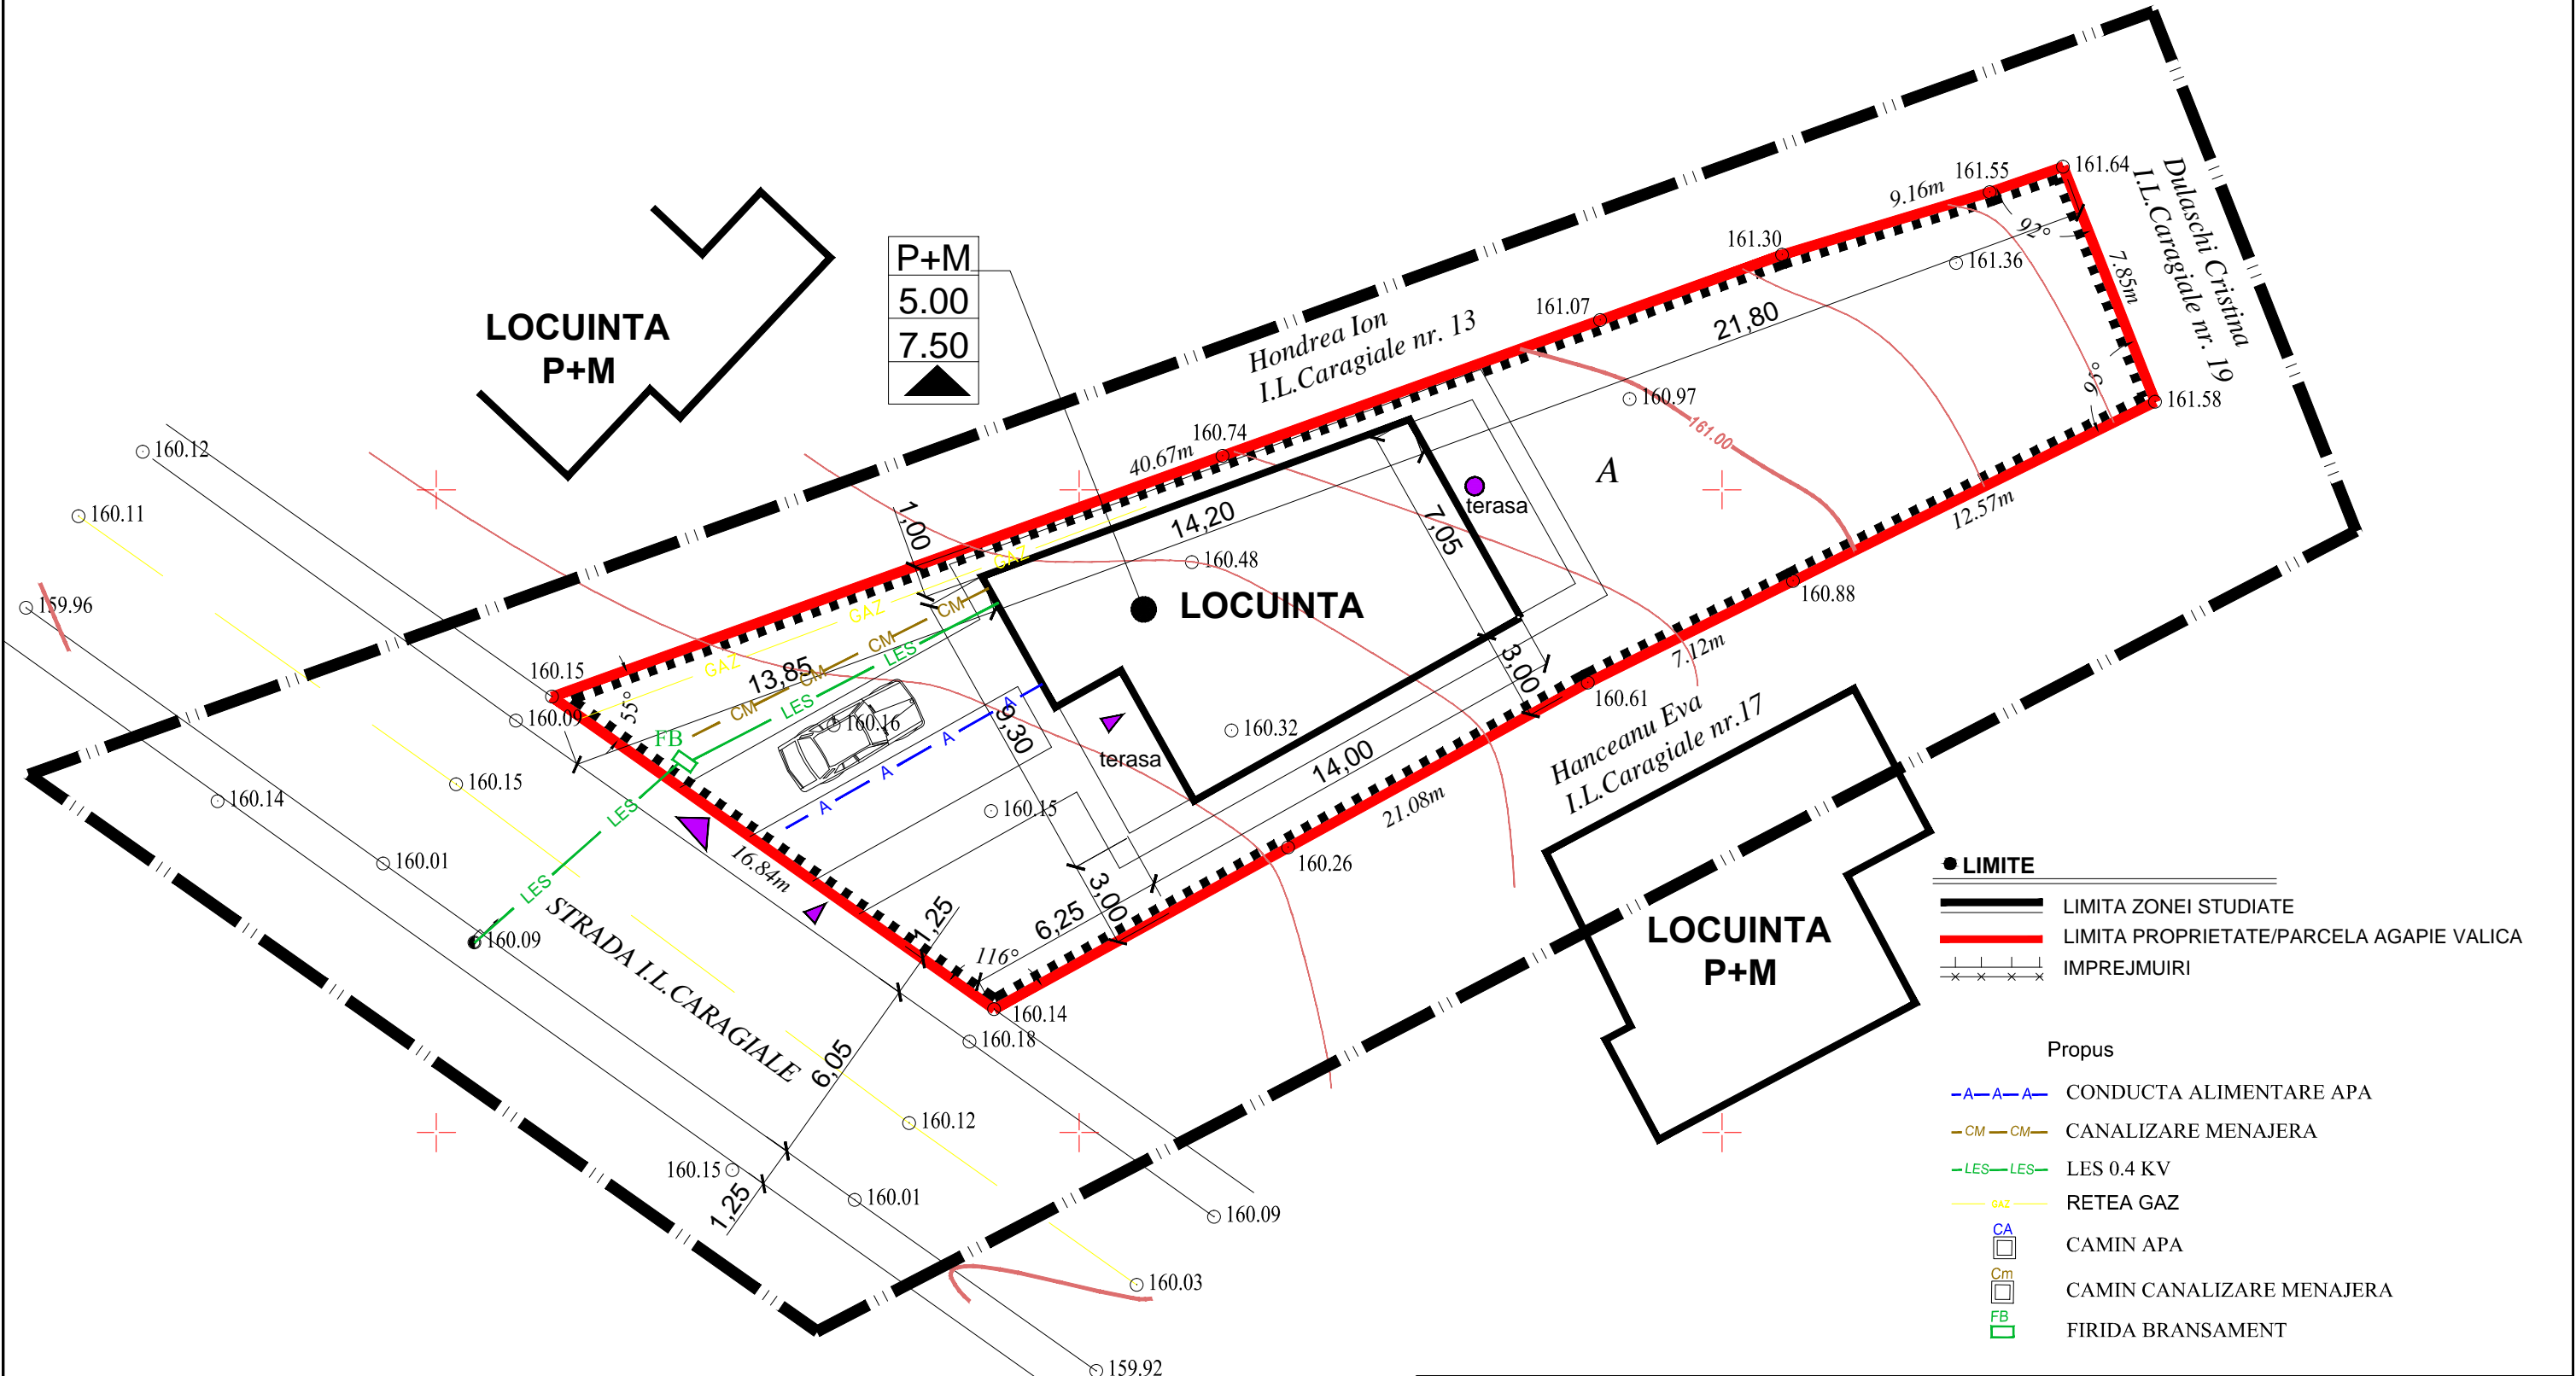

P+M
5.00
7.50
▲

● LIMITE	
— — — — —	LIMITA ZONEI STUDIATE
— — — — —	LIMITA PROPRIETATE/PARCELA AGAPIE VALICA
— x — x — x —	IMPREJMUIRI

Propus	
— A — A — A —	CONDUCTA ALIMENTARE APA
— CM — CM —	CANALIZARE MENAJERA
— LES — LES —	LES 0.4 KV
— GAZ —	RETEA GAZ
CA	CAMIN APA
Cm	CAMIN CANALIZARE MENAJERA
FB	FIRIDA BRANSAMENT

VERIFICATOR/ EXPERT	NUME	SEMNATURA	CERINTA	REFERAT/EXPERTIZA NR./DATA
	s.c. H'ART SUDIO s.r.l.	Strada Victoriei nr.1, Botosani tel. 0745 646 734	J07/528/2004 CUI 16877143	Initiatori: AGAPIE VALICA
SPECIFICATIE	NUME	SEMNATURA	SCARA:	Titlu proiect: CONSTRUIRE LOCUINTA P+M str. I.L.Caragiale nr. 15, mun. Botosani
SEF PROIECT	c.Arh. Mihai MIHAILESCU		1:200	Faza: P.U.D.
PROIECTAT	Arh. Paul HRUSCA		DATA	Titlu plansa: PLAN DE SITUATIE
DESENAT	Pr. Orlando Manolachi		noiembrie 2015	Plansa nr. A04