


VARIANTA 2 VOLUM PROPUS

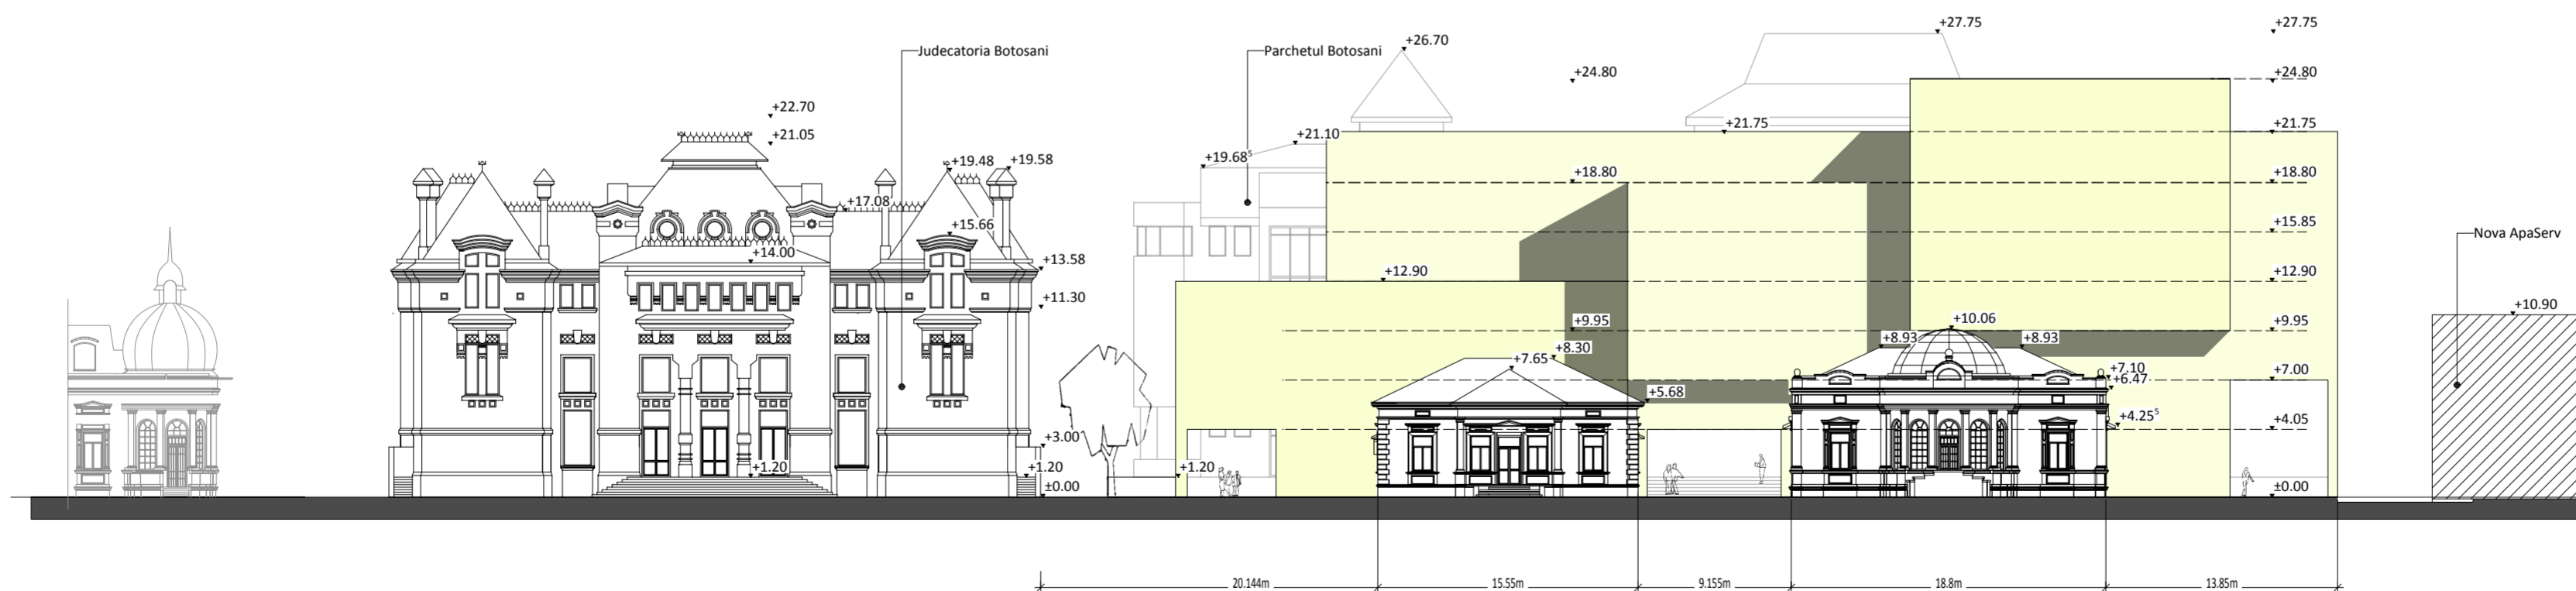

VARIANTA 1 VOLUM PROPUS

VERIFICATOR			REFERAT DE VERIFICARE	
VERIFICATOR	SEMNTURA	CERINTA	Beneficiar: S.C. BELVEDERE S.R.L. BOTOSANI	Januarie 2018
S.C. Axis B&D ServCom S.R.L.			Municipiul Botosani, blv. Mihai Eminescu nr 67 ,	PROIECT NR. 04/2018
Iasi, Blv. Independentei nr 30 BI Y6 Subsol			Intocmire P.U.Z. in vederea construirii	Faza: Aviz Oportunitate
tel./fax 0721244766/ 0332 141 323			si Restaurare Case Memoriale "Casa Antipa"	
SPECIFICATIE	NUME	SEMNTURA	Scara 1/ 00	
SEF PROIECT:	Arh. Hoblea Alin Enver			
PROIECTAT:	Arh. Dan Constantiniu			
DESENAT:	Arh. stg. Doroftei Sonia Rebeca			
DESENAT:	Arh. stg. Meyer Anda		04/2018	
			Desfasurare la strada Mihai Eminescu	
			Existent si Variante Propuse	D1