






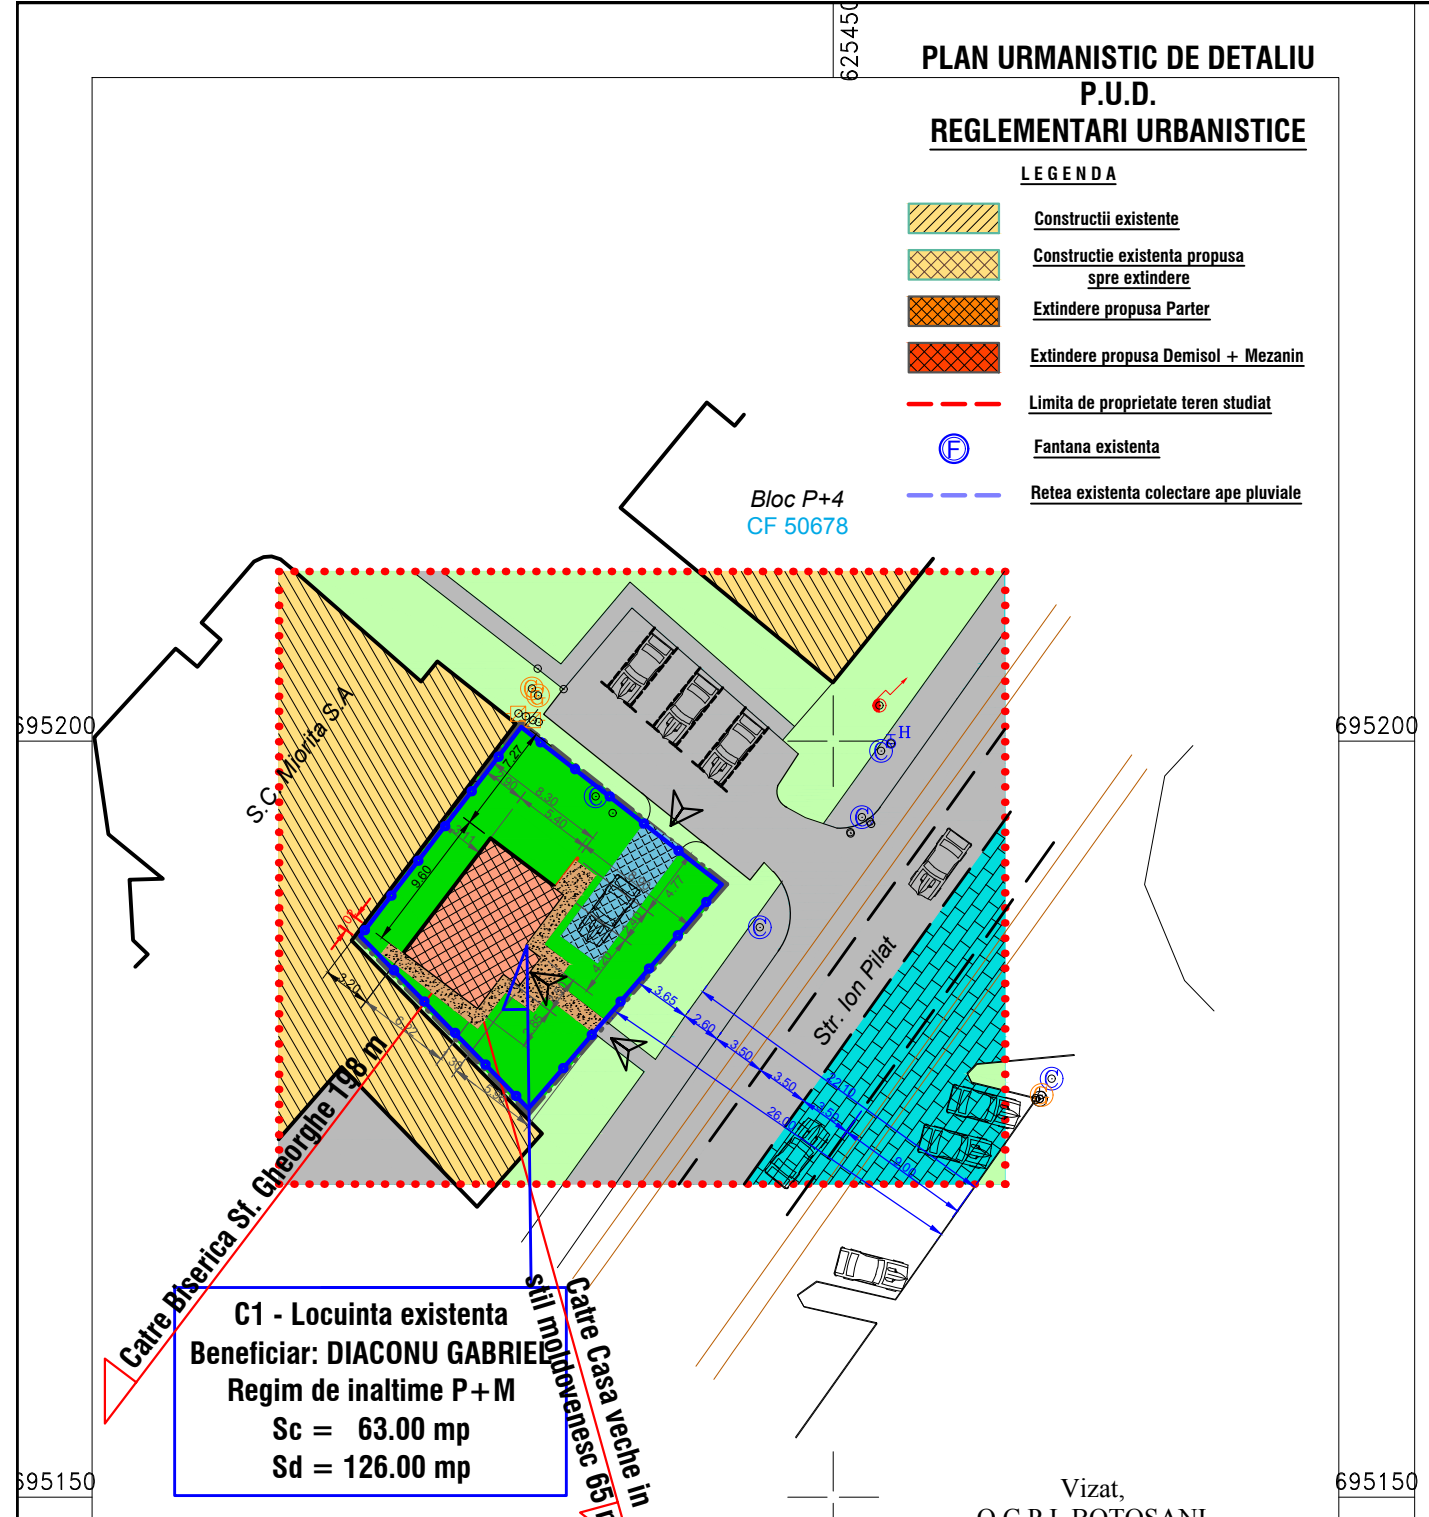



**PLAN URMANISTIC DE DETALIU
P.U.D.
REGLEMENTARI URBANISTICE**

LEGENDA







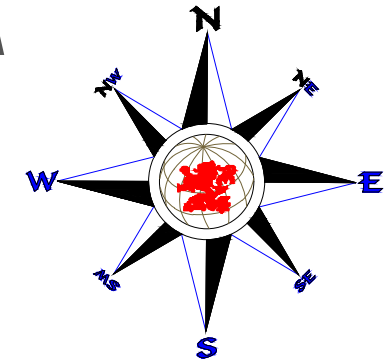




-  Constructii existente
-  Constructie existenta propusa spre extindere
-  Extindere propusa Parter
-  Extindere propusa Demisol + Mezanin
-  Limita de proprietate teren studiat
-  Fantana existenta
-  Retea existenta colectare ape pluviale




**PLAN DE SITUATIE
SITUATIE EXISTENTA
P.U.D.**




LEGENDA


-  Limita proprietatii studiate
-  Imprejmuire existenta
-  Limita zonei studiate
-  Constructie existenta propusa spre modernizare
-  Constructii existente
-  Alei pietonale de incinta
-  Alei carosabile de incinta
-  Spatiu verde amenajat
-  Teren cedat catre extinderea caii de acces (nu este cazul)
-  Trotuar
-  Carosabil

PROFIL TRANSVERSAL

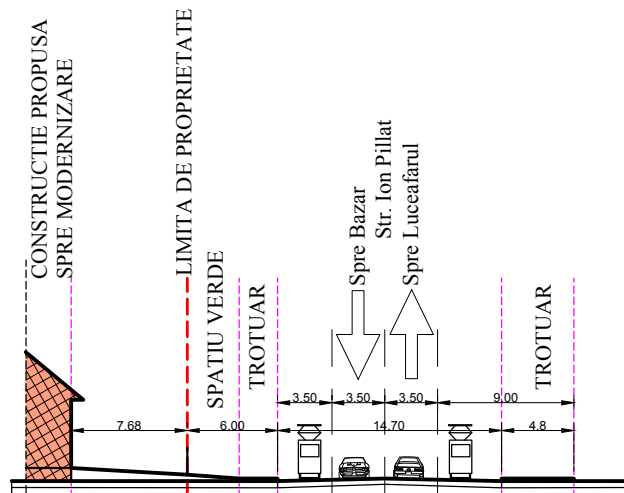

BILANT TERITORIAL	EXISTENT	PROPOS
SUPRAFATA CONSTRUITA	0.00	110.75
SPATII VERZI AMENAJATE	0.00	132.96
TEREN CEDAT CATRE ALTE DESTINATII	0.00	0.00
CAROSABIL + TROTUARE	0.00	56.29
TOTAL	300.00	300.00

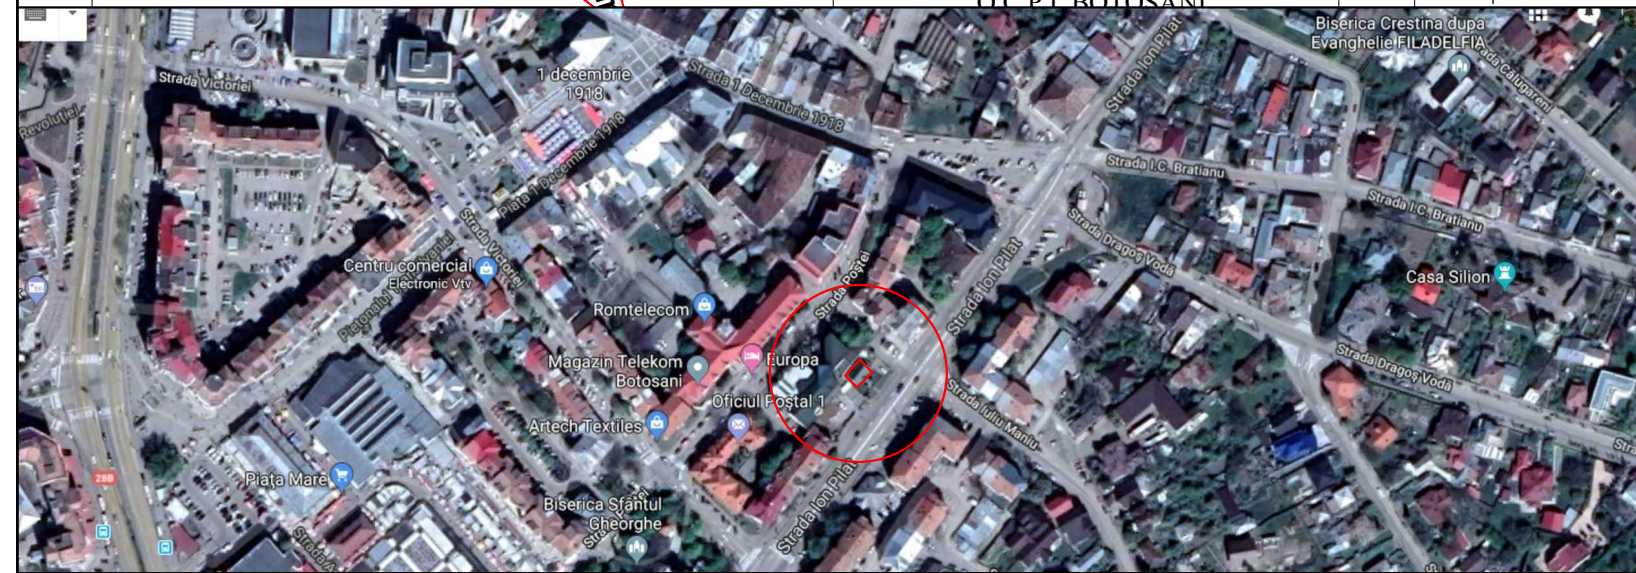

Verificator Expert	Nume	Semnatura	Cerinte	Referat verificare Raport de expertiza tehnica	Nr..... / Data.../.../..... Nr..... / Data.../.../.....
 S.C. HEVRA CRISS DESIGN S.R.L. BOTOSANI				BENEFICIAR: DIACONU GABRIEL Str. Mihail Kogalniceanu, Nr. 95 A, Botosani Pr. Nr. 07/03/2018	
Specificatie	Nume	Semnatura	SCARA: 1:500	DENUMIRE PROIECT: EXTINDERE LOCUINTA LA FATADA POSTERIOARA SI FATADA LATERAL-DREAPTA CU REGIM DE INALTIME d+p+MEZANIN SI AMENAJARE TERASA ACOPERITA CU PERGOLA LA FATADA PRINCIPALA Str. Ion Pillat , Nr. 7 D, Mun. Botosani, Jud.Botosani	
SEF PROIECT	Arh. Garet Irina		Data: 09/2018	DENUMIRE PLANSĂ: SITUATIE EXISTENTA P.U.D.	
PROIECTAT	Arh. Garet Irina			Plansa nr.:A-01	
DESENAT	S.Arh. Burceag E.				