


# P.U.D. PLAN URBANISTIC DE DETALIU

## REGLEMENTARI EDILITARE

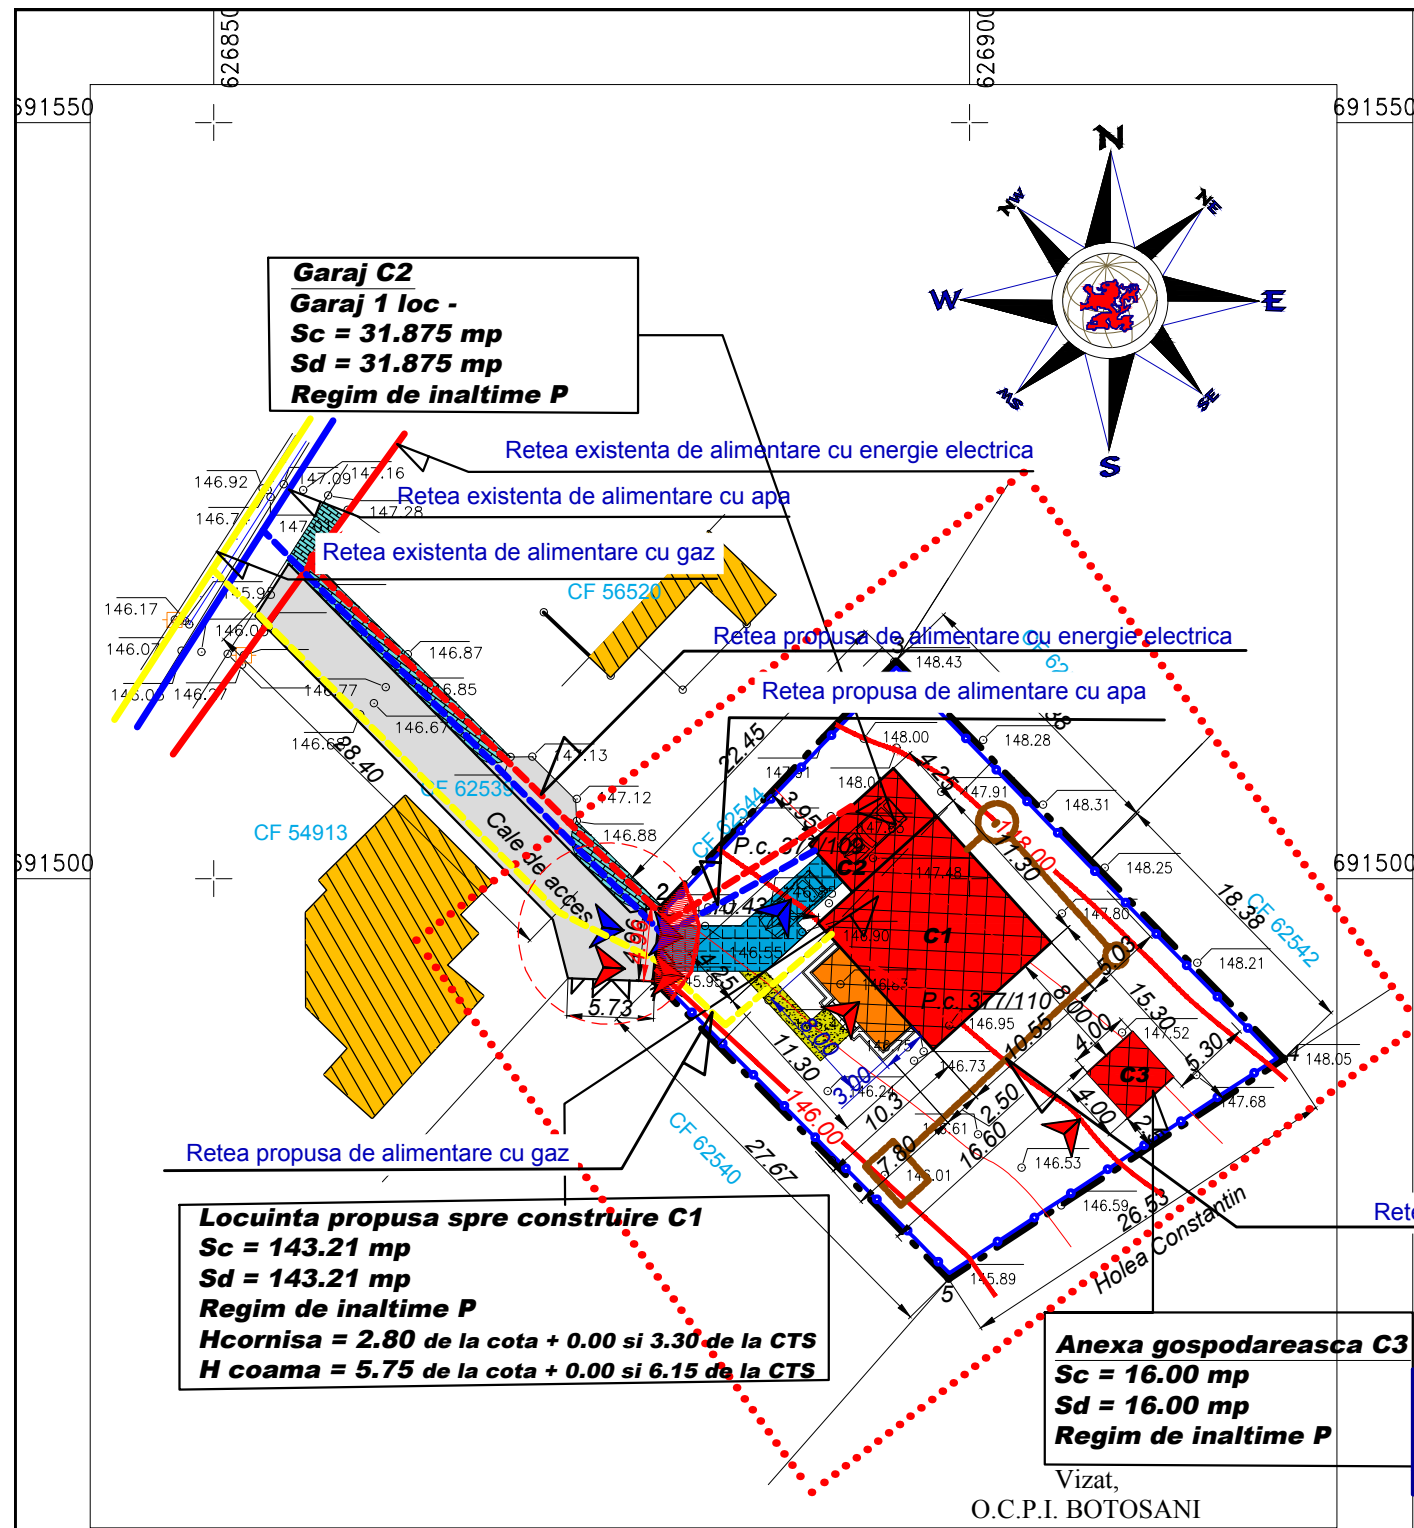

**Garaj C2**  
**Garaj 1 loc -**  
**Sc = 31.875 mp**  
**Sd = 31.875 mp**  
**Regim de inaltime P**

**Locuinta propusa spre construire C1**  
**Sc = 143.21 mp**  
**Sd = 143.21 mp**  
**Regim de inaltime P**  
**Hcornisa = 2.80 de la cota + 0.00 si 3.30 de la CTS**  
**H coama = 5.75 de la cota + 0.00 si 6.15 de la CTS**

**Anexa gospodareasca C3**  
**Sc = 16.00 mp**  
**Sd = 16.00 mp**  
**Regim de inaltime P**

| BILANT TERITORIAL                 | EXISTENT | PROPOS  |
|-----------------------------------|----------|---------|
| SUPRAFATA CONSTRUITA              | 0.00     | 191.085 |
| SPATII VERZI AMENAJATE            | 0.00     | 617.01  |
| TEREN CEDAT CATRE ALTE DESTINATII | 0.00     | 15.30   |
| CAROSABIL + TROTUARE              | 0.00     | 52.60   |
| TOTAL                             | 876.00   | 876.00  |

Conform P100/1-2013  
 ag=0.20g; Tc=0.7sec  
 Clasa IV de importanta  
 Grad II de rezistenta la foc  
 Conform HG 766/97 - Categoria de imporanta D

### LEGENDA

- Limita proprietatii studiate
- Imprejmuire propusa
- ..... Limita zonei studiate
- Retea existenta de alimentare cu gaz
- Retea existenta de alimentare cu energie electrica
- Retea existenta de alimentare cu apa
- - - Retea propusa de canalizare
- - - Retea propusa de alimentare cu gaz
- - - Retea propusa de alimentare cu energie electrica
- - - Retea propusa de alimentare cu apa
- ▒ Trotuar
- ▒ Carosabil

|                    |                  |           |   |  |  |
|--------------------|------------------|-----------|---|--|--|
| Verificator Expert | Nume             | Semnatura | Cerinte   | Referat verificare<br>Raport de expertiza tehnica  | Nr..... / Data.../.../.....<br>Nr..... / Data.../.../..... |
|                    |                  |           | <b>BENEFICIAR: MOGA DOREL</b><br>Str. Octav Onicescu, Nr. 65, Sc. B, Et. 2, Ap.11,<br>Botosani, Jud. Botosani |  | Pr. Nr.<br>01/01.2019                                      |
| Specificatie       | Nume             | Semnatura | SCARA:<br>1:500   | <b>DENUMIRE PROIECT:</b> Construire locuinta P, anexa P, si imprejmuire teren<br>Str. Aleea Petalelor, Nr. 2C, Mun. Botosani, Jud. Botosani, CF/NC 62541 |  |
| SEF PROIECT        | Arh. Garet Irina |           | Data:<br>01/2019  | <b>DENUMIRE PLANSA:</b><br>REGLEMENTARI EDILITARE  |  |
| PROIECTAT          | Arh. Garet Irina |           |   |  |  |
| DESENAT            | Ing. Rotaru C.   |           |   |  |  |
|                    |                  |           |   | Faza P.U.D.  | Plansa nr.:A-03  |