


# P.U.D. PLAN URBANISTIC DE DETALIU

## SITUATIE EXISTENTA

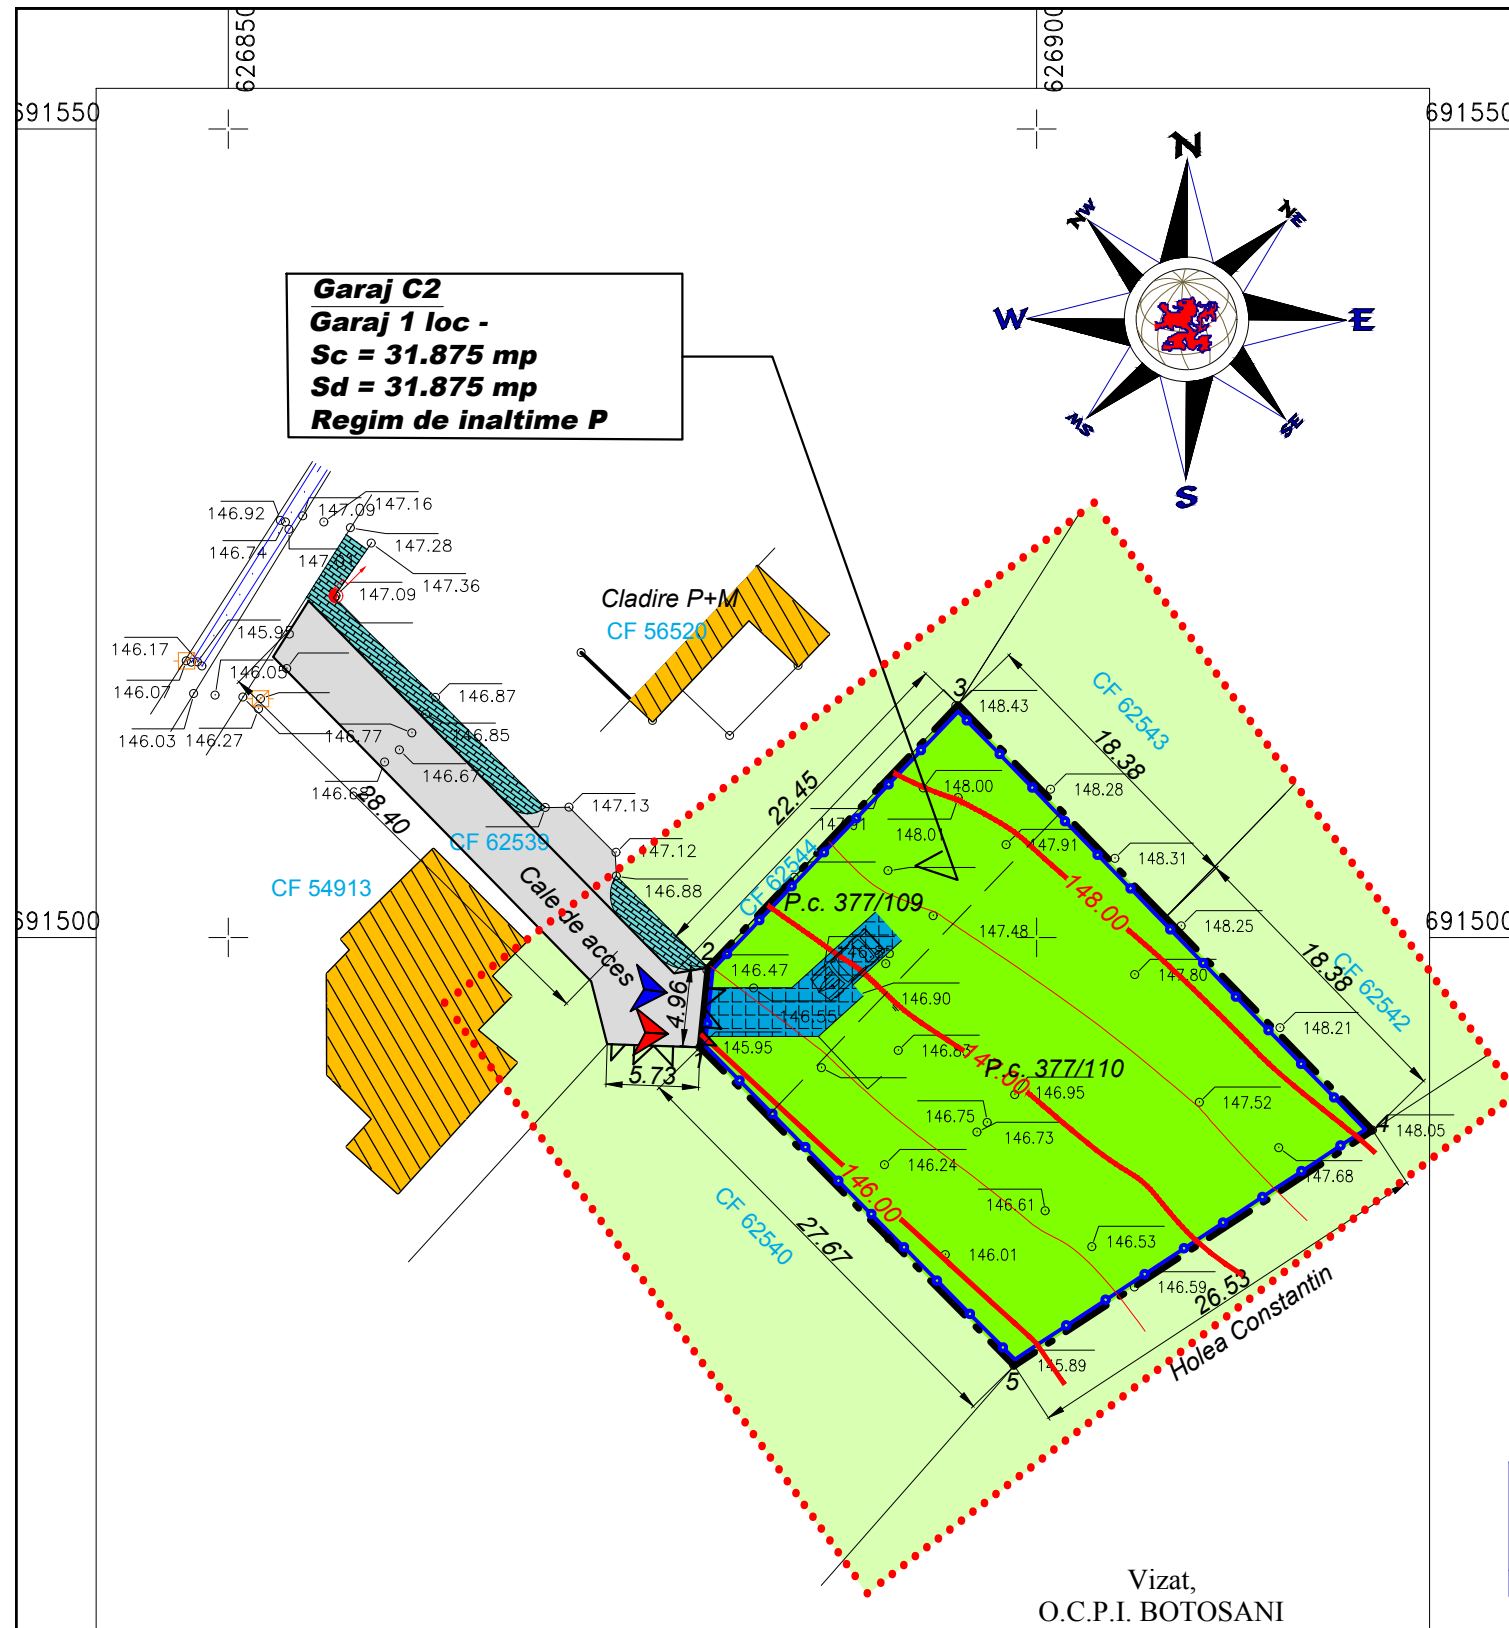

- LEGENDA**
- Limita proprietatii studiate
  - Imprejmuire propusa
  - ... Limita zonei studiate
  - Constructii propuse
  - Constructii existente
  - Alei pietonale de incinta
  - Alei carosabile de incinta
  - Spatiu verde amenajat
  - Teren cedat catre extinderea caii de acces (nu este cazul)
  - Trotuar
  - Carosabil

BILANT TERITORIAL	EXISTENT	PROPOS
SUPRAFATA CONSTRUITA	0.00	191.085
SPATII VERZI AMENAJATE	0.00	632.31
TEREN CEDAT CATRE ALTE DESTINATII	0.00	0.00
CAROSABIL + TROTUARE	0.00	52.60
<b>TOT A L</b>	<b>876.00</b>	<b>876.00</b>

Verificator Expert	Nume	Semnatura	Cerinte	Referat verificare Raport de expertiza tehnica	Nr..... / Data.../.../..... Nr..... / Data.../.../.....
				<b>BENEFICIAR: MOGA DOREL</b> Str. Octav Onicescu, Nr. 65, Sc. B, Et. 2, Ap.11, Botosani, Jud. Botosani	Pr. Nr. 01/01.2019
Specificatie	Nume	Semnatura	SCARA: 1:500	<b>DENUMIRE PROIECT:</b> Construire locuinta P, anexa P, si imprejmuire teren Str. Aleea Petalelor, Nr. 2C, Mun. Botosani, Jud. Botosani, CF/NC 62541	Faza P.U.D.
SEF PROIECT	Arh. Garet Irina		Data: 01/2019	<b>DENUMIRE PLANSA:</b> SITUATIE EXISTENTA	Plansa nr.:A-01
PROIECTAT	Arh. Garet Irina				
DESENAT	Ing. Rotaru C.				