

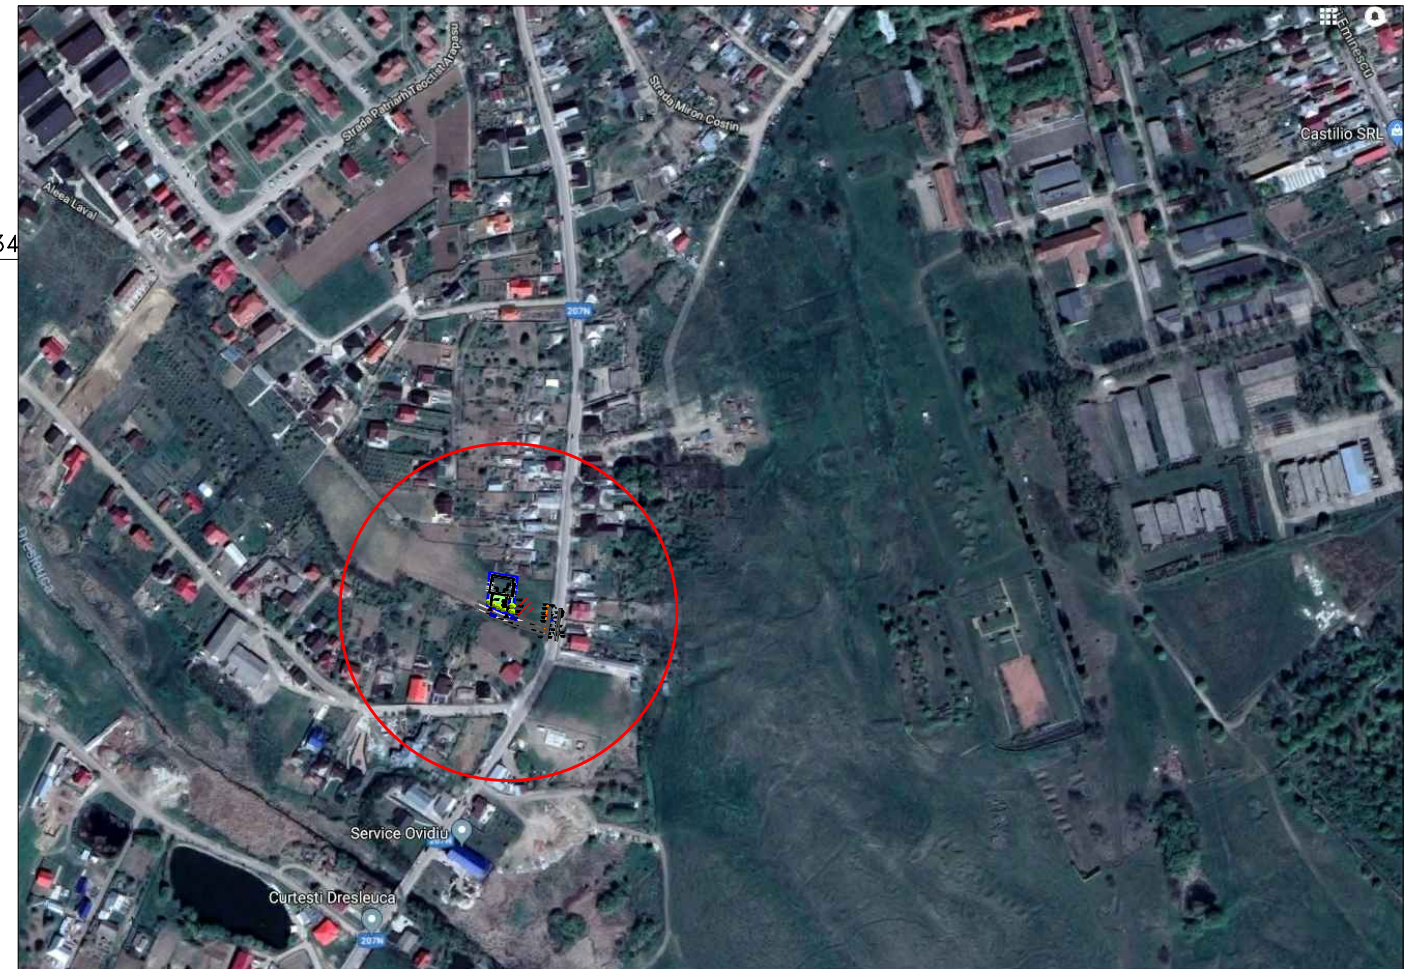


# SITUATIE EXISTENTA P.U.D.

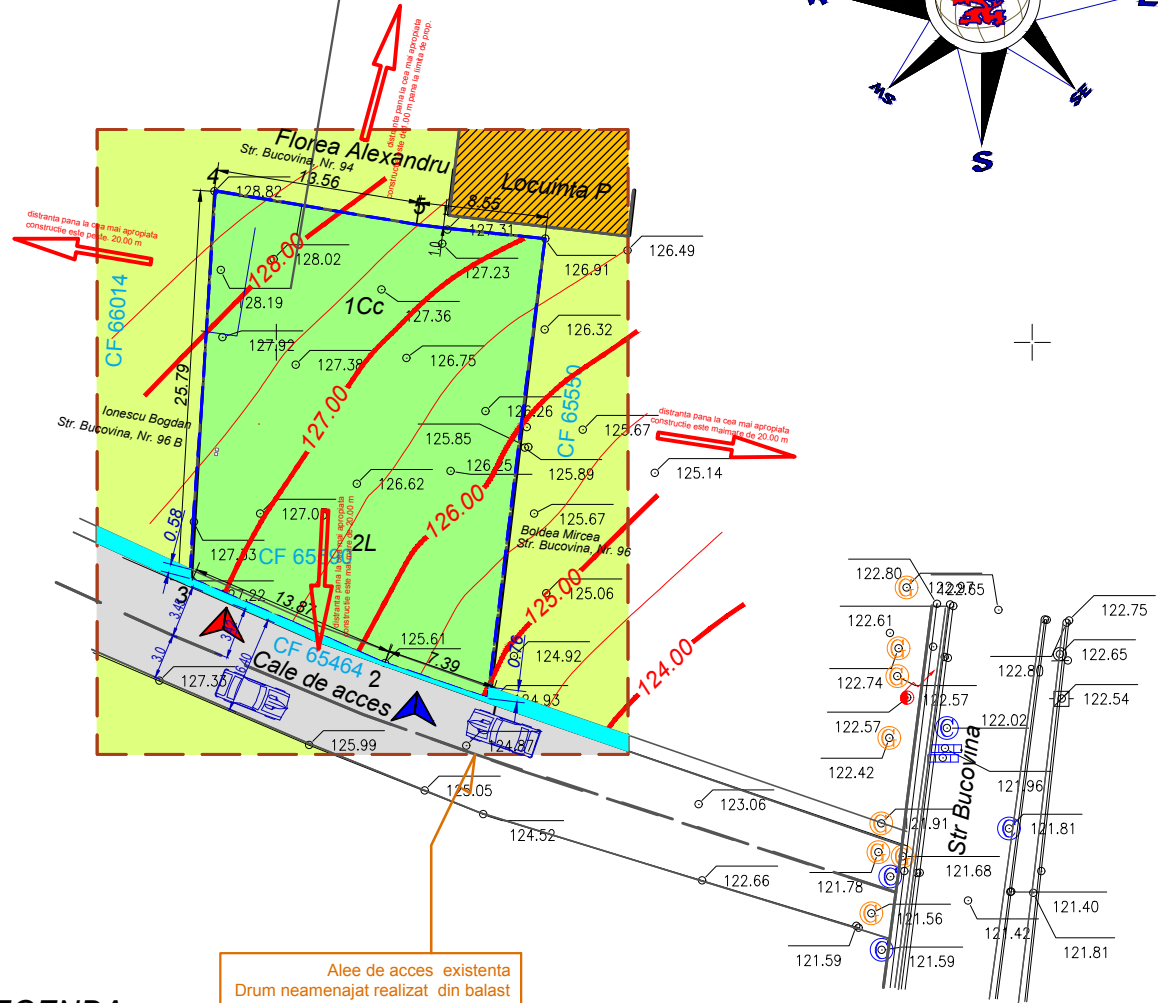

TEREN PROPRIETATE  
Beneficiar Oboroceanu Calin  
Steren = 600.00 mp  
POT = 0.00 %  
CUT = 0.00

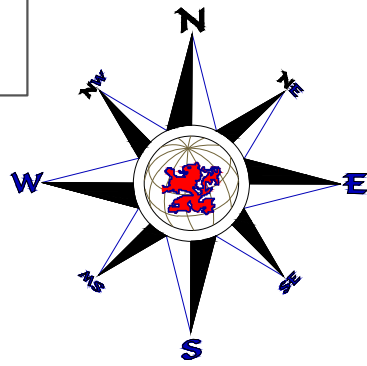

## LEGENDA

- Camin scurgere
- Cutie Gaz
- Aerisire gaz
- Camin
- Stalp electricitate
- Limita proprietate
- Constructii

Alee de acces existenta  
Drum neamenajat realizat din balast

## LEGENDA

- Limita proprietatii studiate
- Imprejmuire propusa
- Limita zonei studiate
- Spatiu verde amenajat
- Trotuar
- Carosabil

## LEGENDA

- Acces pietonal
- Acces auto

Vizat,  
O.C.P.I. BOTOSANI

Verificator Expert	Nume	Semnatura	Cerinte	Referat verificare Raport de expertiza tehnica	Nr..... / Data.../.../..... Nr..... / Data.../.../.....
	<b>S.C. HEVRA CRISS PHOTOGRAPHY S.R.L. BOTOSANI</b>			<b>BENEFICIAR: OBOROCEANU SANDA CRISTINA</b> Str. Aleea Scolii, Nr. 4, Sc. C, Et. 2, Ap.5, Jud. Botosani	Pr. Nr. 43/03.2018
Specificatie	Nume	Semnatura	SCARA: 1:500	<b>DENUMIRE PROIECT:</b> Construire locuinta D+P , si imprejmuire teren Str. Bucovina, nr. 96A, Mun. Botosani, Jud. Botosani, CF/NC 65590	Faza P.U.D.
SEF PROIECT	Arh. Garet Irina		Data: 09/2018	<b>DENUMIRE PLANSA:</b> <b>SITUATIE EXISTENTA</b>	Plansa nr.:A-01
PROIECTAT	Arh. Garet Irina				
DESENAT	Ing. Rotaru C.				