




# P.U.D.

## PLAN URBANISTIC DE DETALIU

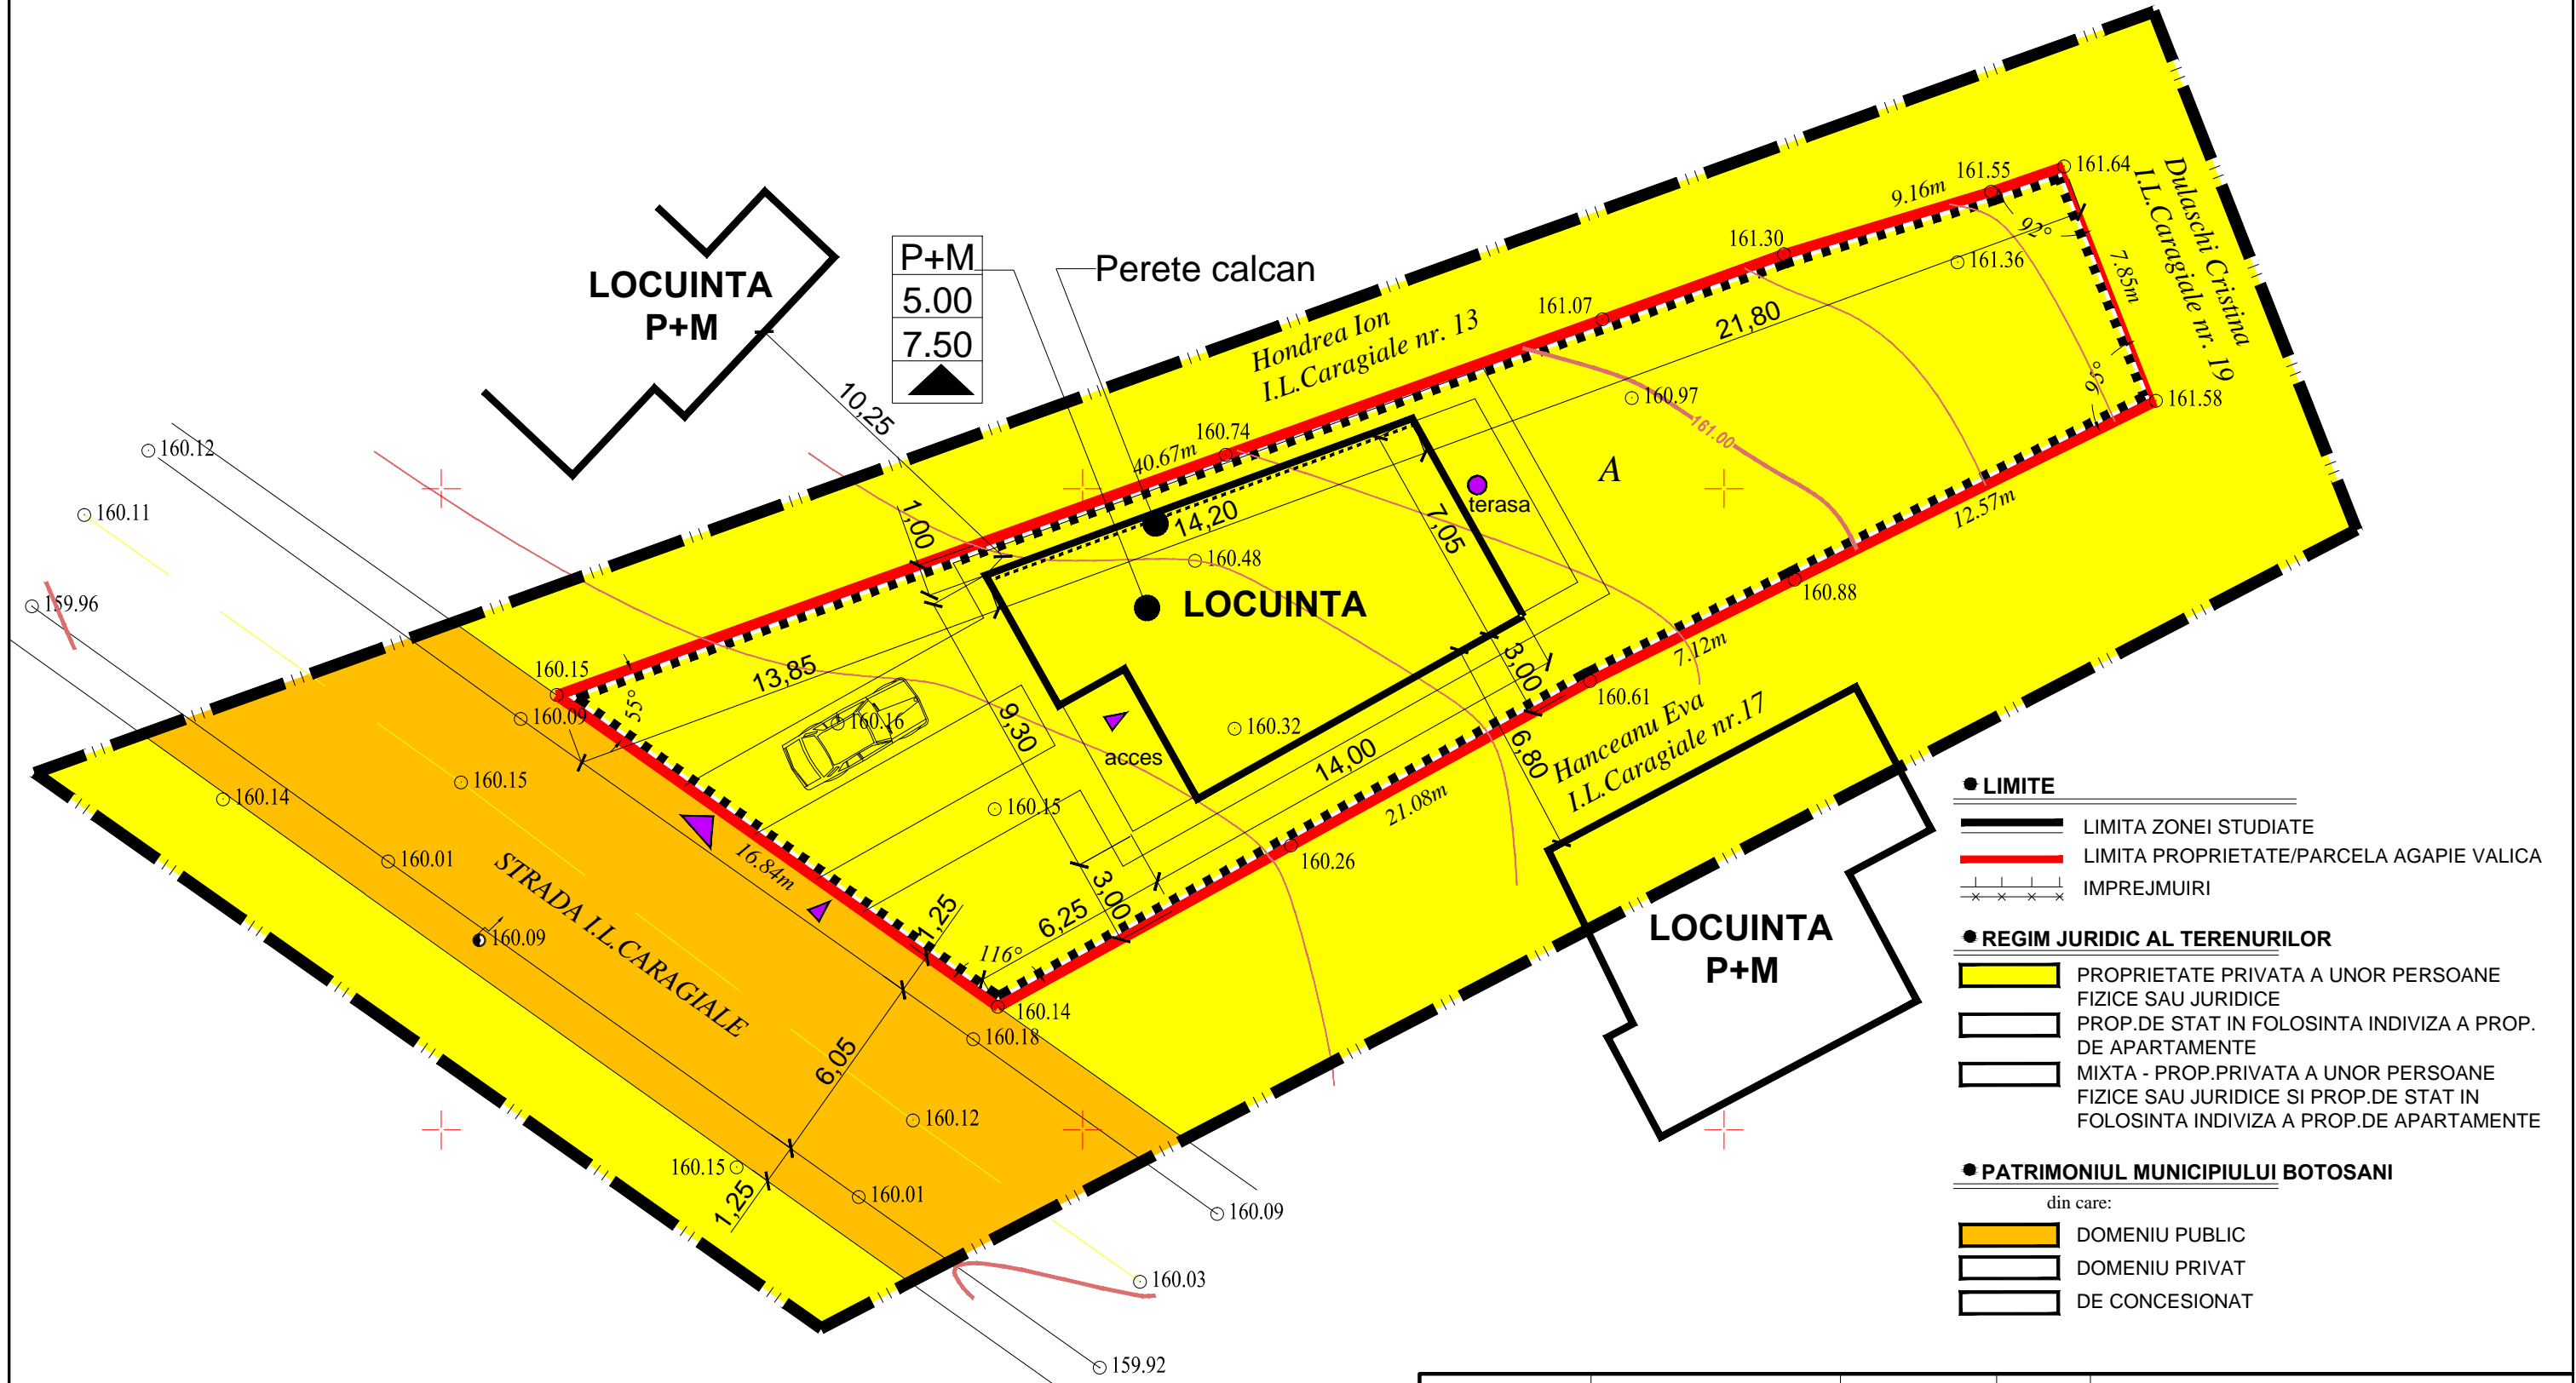

|                        |                                |  |                              |  |
|------------------------|--------------------------------|--|------------------------------|--|
| VERIFICATOR/<br>EXPERT | NUME                           | SEMNATURA  | CERINTA                      | REFERAT/EXPERTIZA NR./DATA   |
|                        | <b>s.c. H'ART SUDIO s.r.l.</b> | Strada Victoriei nr.1, Botosani<br>tel. 0745 646 734 | J07/528/2004<br>CUI 16877143 | Initiatori: <b>AGAPIE VALICA</b>   |
| SPECIFICATIE           | NUME                           | SEMNATURA  | SCARA:                       | Titlu proiect: <b>CONSTRUIRE LOCUINTA P+M<br/>str. I.L.Caragiale nr. 15, mun. Botosani</b>                 |
| SEF PROIECT            | <b>c.Arh. Mihai MIHAILESCU</b> |  | <b>1:200</b>                 | Faza: <b>P.U.D.</b>  |
| PROIECTAT              | <b>Arh. Paul HRUSCA</b>        |  | DATA                         | Titlu plansa: <b>PLAN DE SITUATIE<br/>- obiective de utilitate publica -<br/>- tipuri de proprietate -</b> |
| DESENAT                | <b>Pr. Orlando Manolachi</b>   |  | <b>noiembrie 2015</b>        | Plansa <b>nr. A05</b>  |