




**Introducere teren in intravilan  
Construire locuinte si dotari aferente  
P.U.Z.  
SITUATIE EXISTENTA**


**Domeniu public**

 Drum pietruit existent


**Domeniu privat - proprietate privata**

 Limita zonei studiate (Delimitare loturi)  
 Teren arabil

**Total teren**  
Deder Liliana - 3100.00 mp  
Frunza Daniela Elena - 1000.00 mp  
Aiftinca Costel - 2100.00 mp  
**TOTAL - 6200.00 mp**

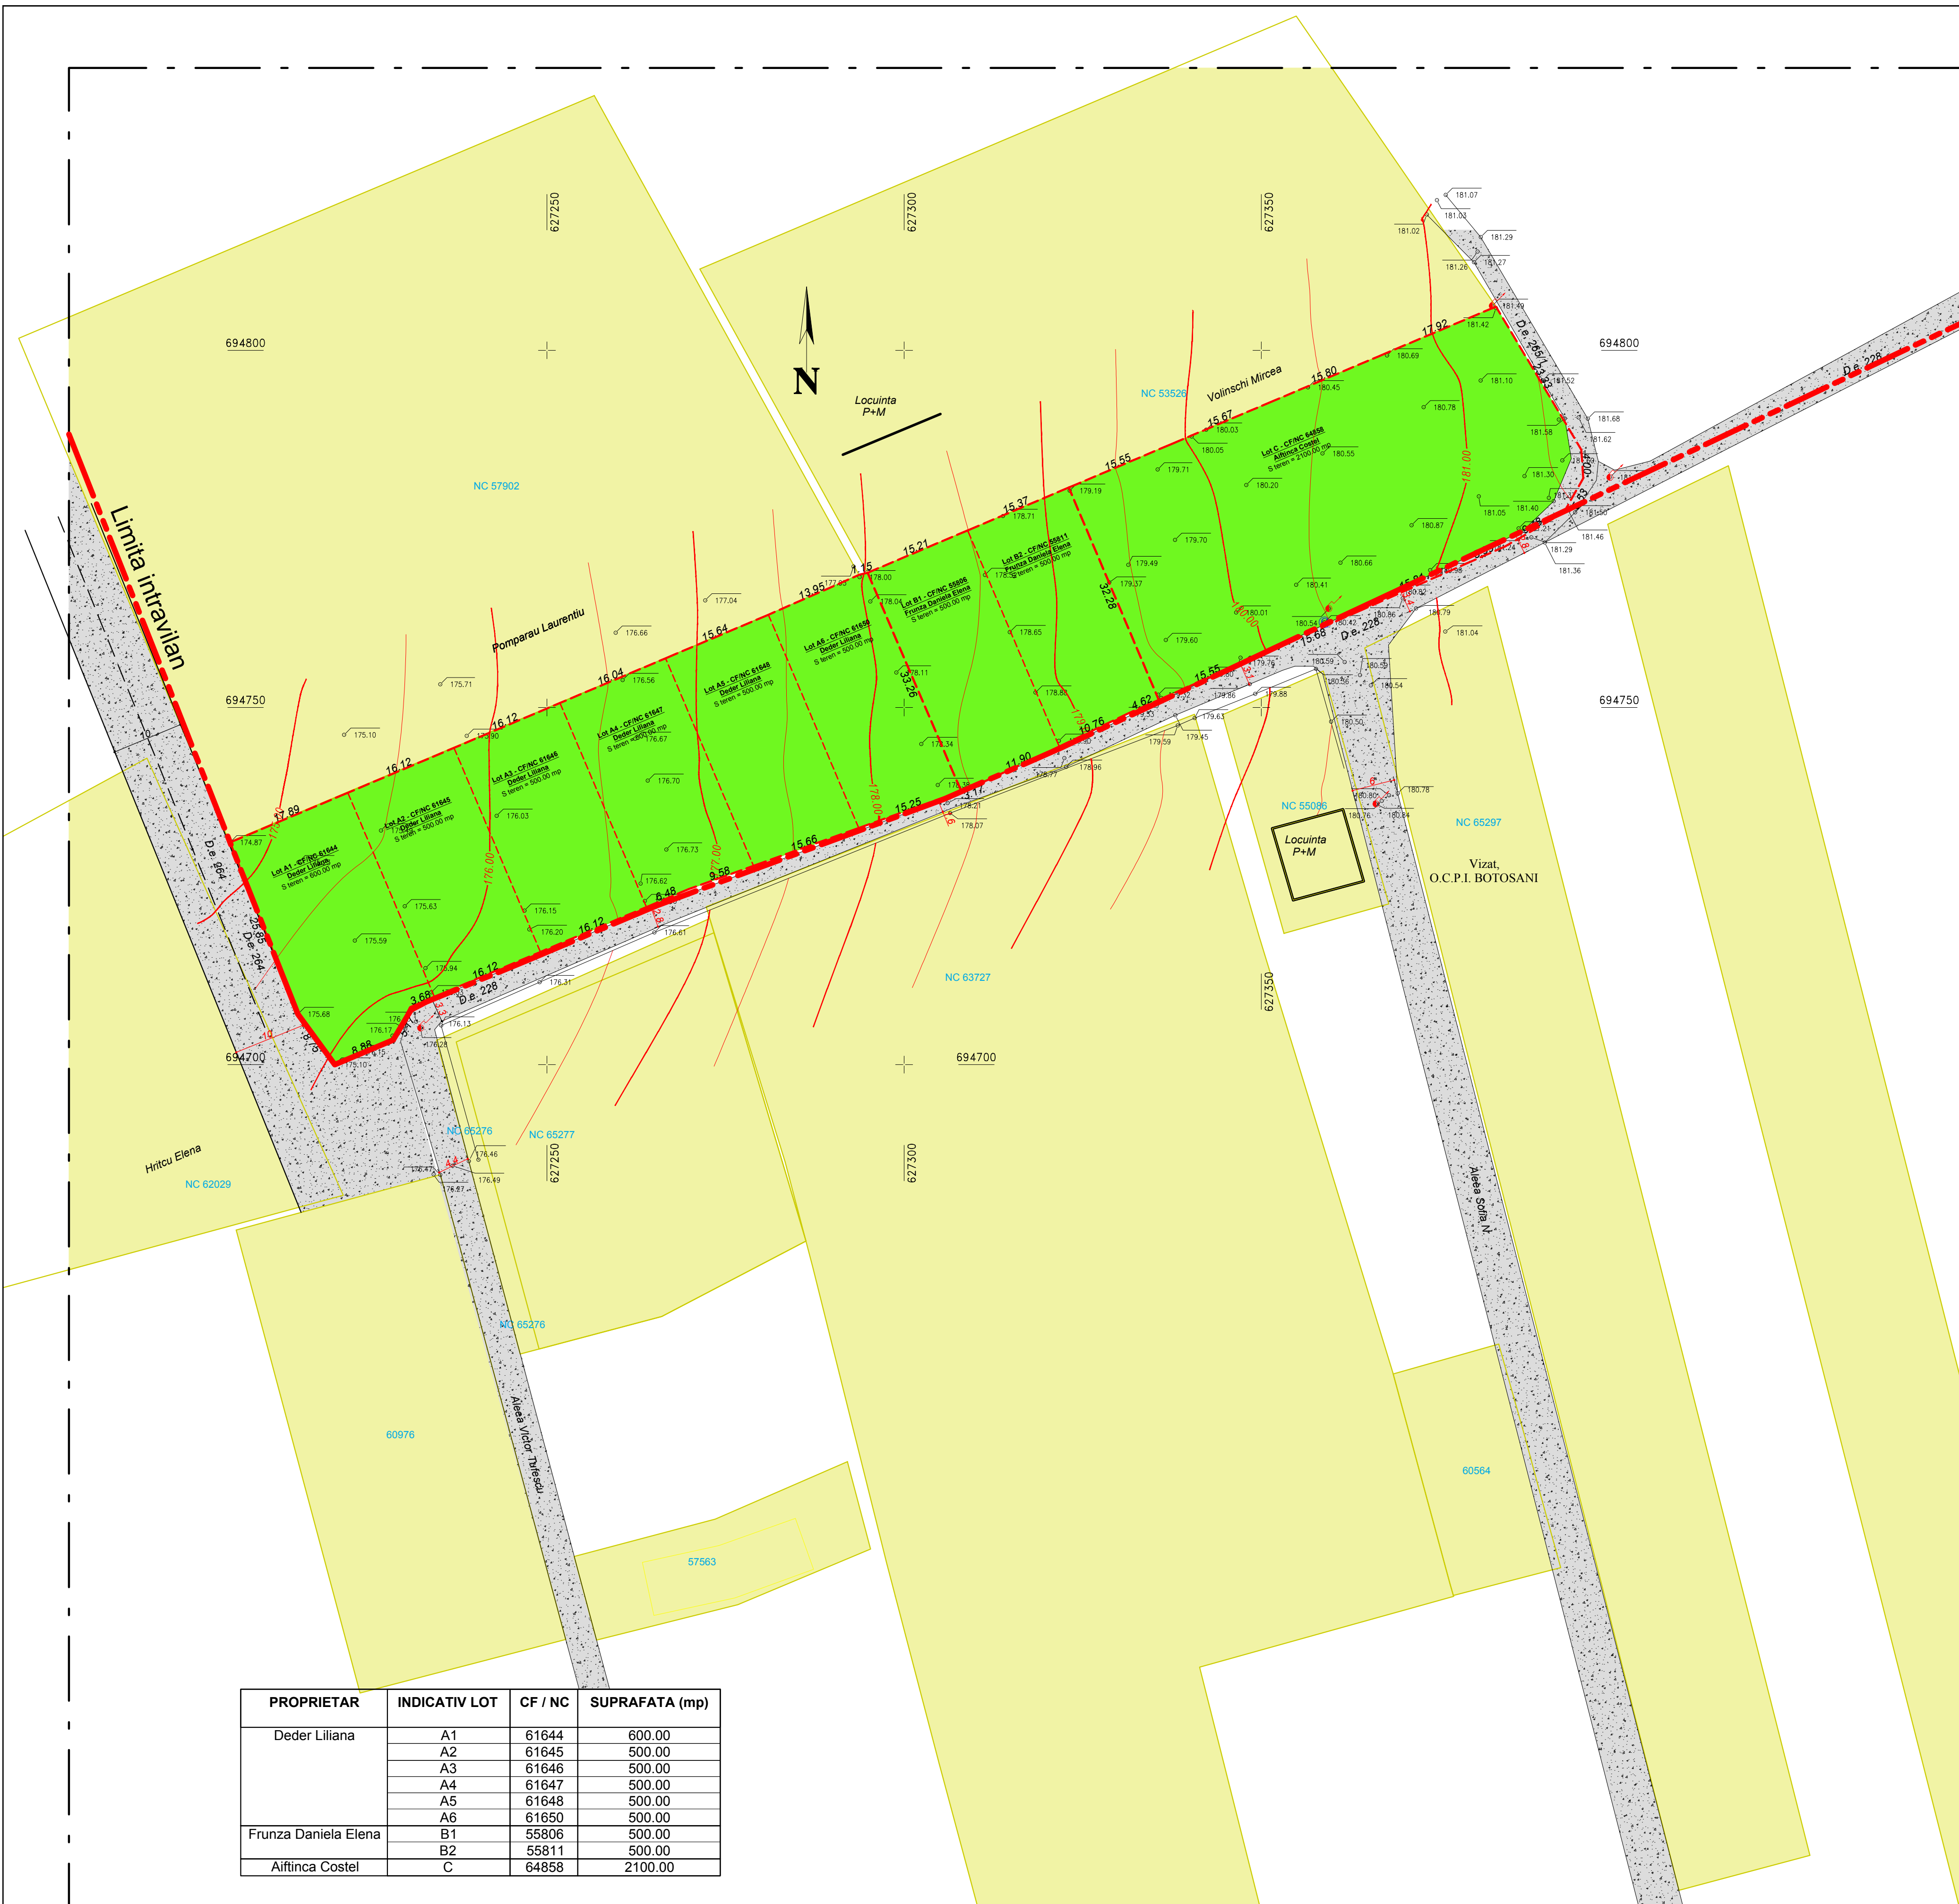

PROPRIETAR	INDICATIV LOT	CF / NC	SUPRAFATA (mp)
Deder Liliana	A1	61644	600.00
	A2	61645	500.00
	A3	61646	500.00
	A4	61647	500.00
	A5	61648	500.00
	A6	61650	500.00
Frunza Daniela Elena	B1	55806	500.00
	B2	55811	500.00
Aiftinca Costel	C	64858	2100.00

Verificator Expert	Nume	Semnatura	Cerinte	Referat verificare Raport de expertiza tehnica	Nr..... / Data.../.../..... Nr..... / Data.../.../.....
 <b>S.C. HEVRA CRISS DESIGN S.R.L. BOTOSANI</b>				BENEFICIAR: Consiliul Local al mun. Botosani INVESTITOR: Aiftinca Costel, Deder Liliana, Frunza Elena, prin Aiftinca Ionela	
Specificatie	Nume	Semnatura	SCARA: 1:500	Pr. Nr. 59/08.2017	
SEF PROIECT	Arh. Garet Irina		Data: 08/2017	Faza P.U.Z.	
PROIECTAT	Arh. Garet Irina			DENUMIRE PLANSA: SITUATIE EXISTENTA	
DESENAT	S.Arh. Bors S.			P.U.Z. Plansa nr. A-01	