


P.U.D. PLAN URBANISTIC DE DETALIU


3. ECHIPAREA TEH-EDILITARA

LEGENDA

- Zidul terenului
- Limita proiectata
- Constructii existente
- Constructii noi
- Ciment
- Placat
- Spatii verzi
- Acces privat
- Acces comunal
- Limita

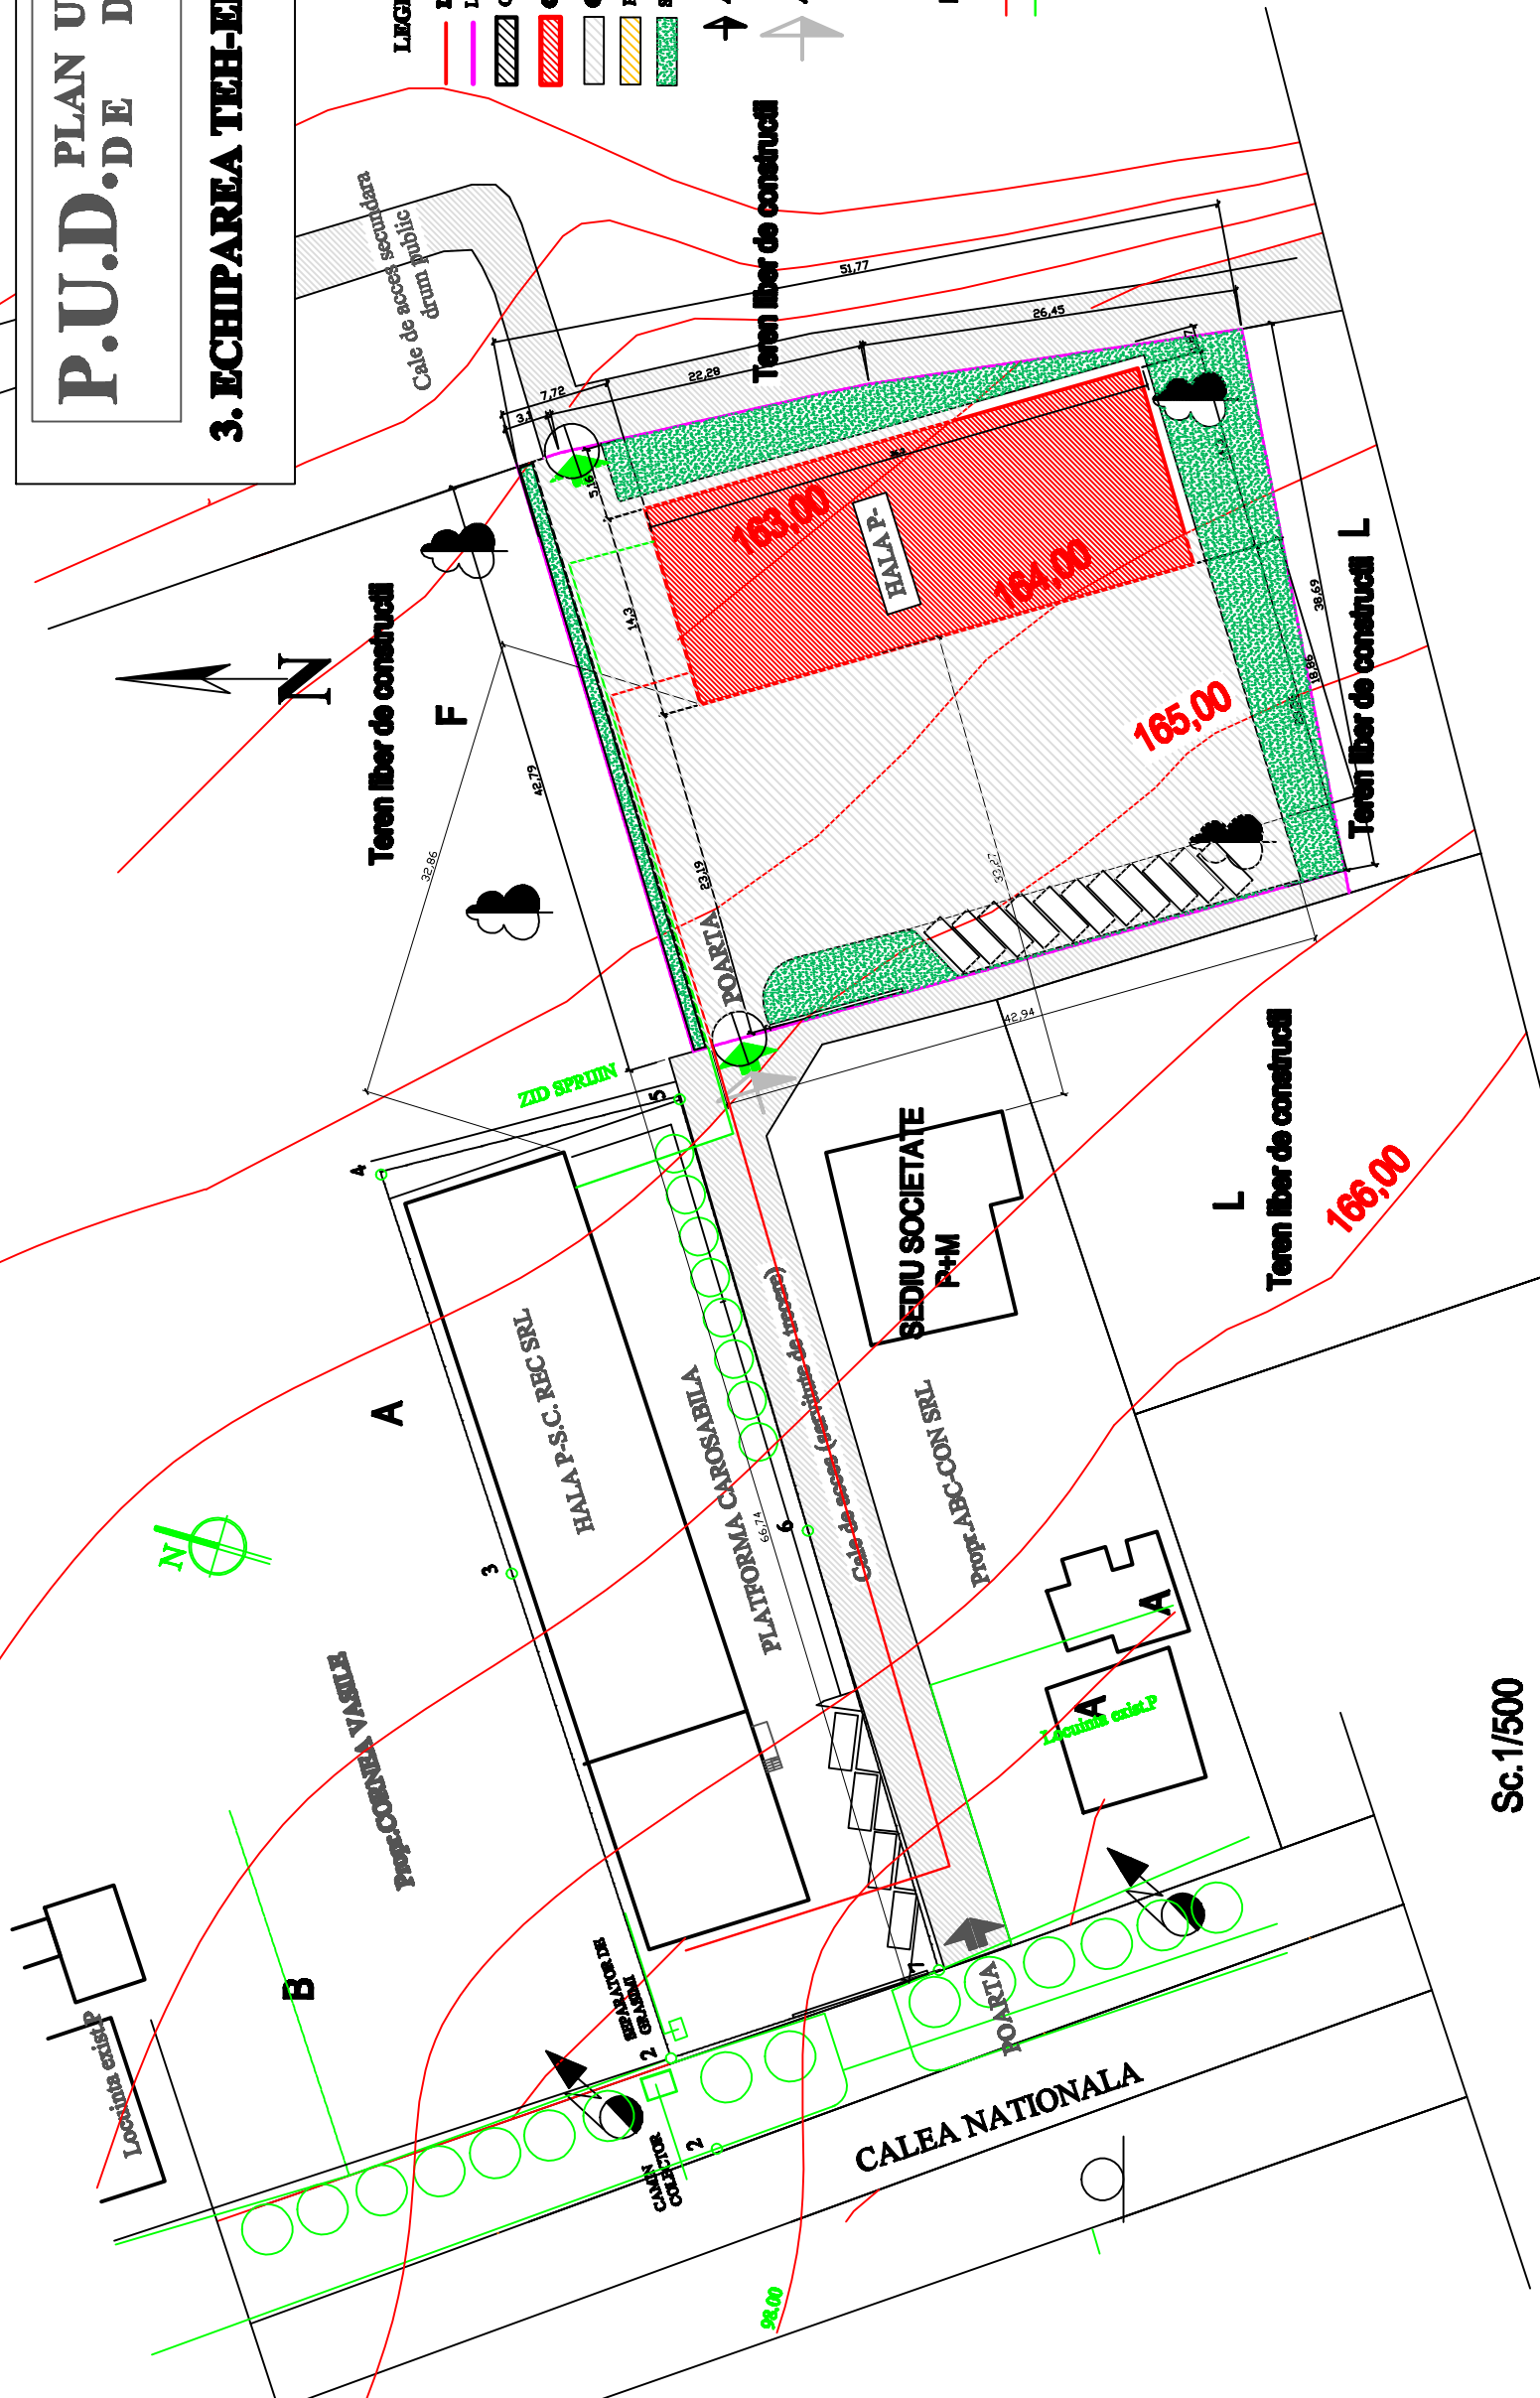

Sc. 1/500

S.C. TACS ENGINEERING SRL <small>CONSULTANTA IN PROIECTAREA SI EXECUTIA DE PROIECTE DE INFRASCRUTURI SI INSTALATII DE INCALZIRE SI AER CONDITIONAT</small>  ARHITECTURA		VERIFICATOR: NUME / PRENUME	CERINTA	DATA
CLIENT: AOANEI DOREL BOTEZ COSTICA		PROIECT: -CONSTRUIRE HALA METALICA, PROD. TAMPANIE SI DEPOSITARE str. Calea Nationala nr. 233, mun. Botosani	NR. INREGISTRARE: 159/2013	
Coord. urbanistic C.ARH.: M. MIHAILESCU	PROIECTAT ARHITECT: DOREL BURSUC	SCALA: 1:500	FAZA: P.U.D.	
DESEINAT ARHITECT: DOREL BURSUC	SEF PROIECT ARHITECT: DOREL BURSUC	DATA: Iul. 2013	NR. PLANSA: A.3	