






P.U.D. PARCARE, CABINA POARTA SI IMPREJMUIRE
1301/2013 BOTOSANI - str. PACEA f.n. - LIMITA COMUNA CURTESTI

LEGENDA

-  LIMITA ZONA STUDIATA
-  LIMITA PARCELA
-  TEREN SOLICITAT PENTRU CONCESIUNE
-  S.C. AUTOMOBILE - PKW S.R.L.
TEREN SI CONSTRUCII - ZONA INVECINATA

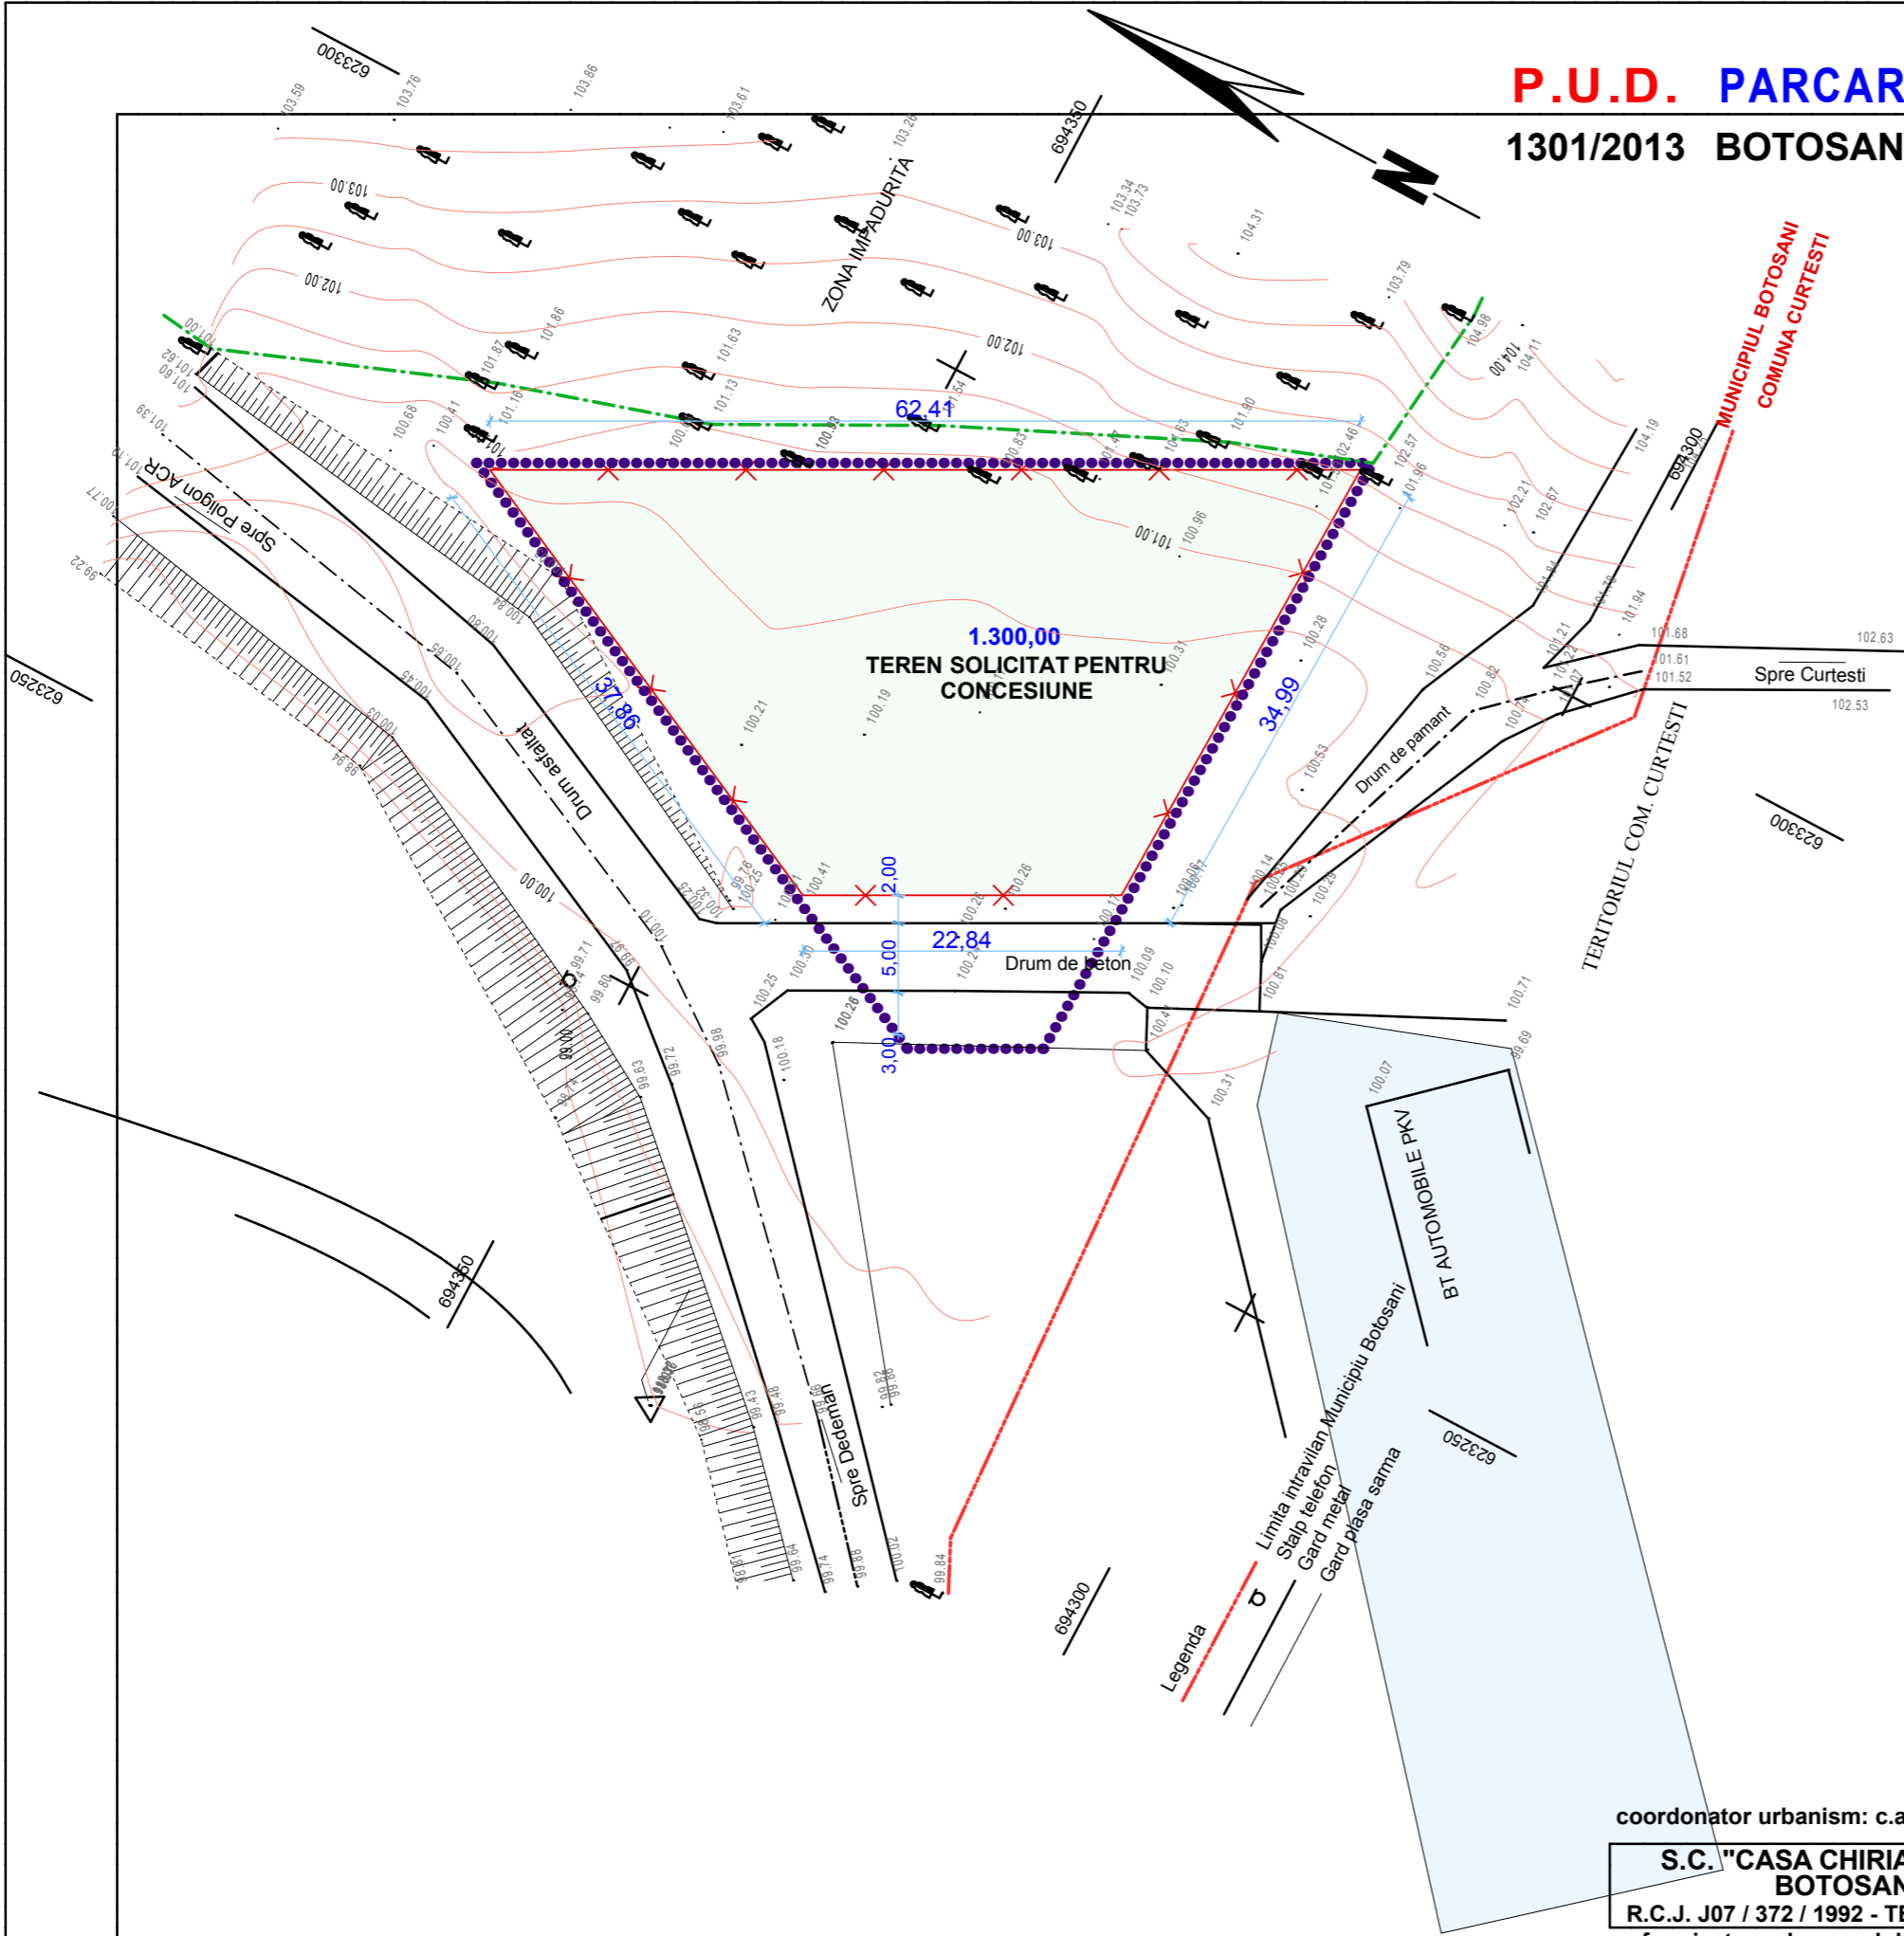

coordonator urbanism: c.arh. RODICA IACOB MUNTEANU

<p>S.C. "CASA CHIRIAC" S.R.L. BOTOSANI R.C.J. J07 / 372 / 1992 - TEL. 0744.700798 sef proiect: c.arh.marcel d.chiriac proiectat: c.arh.marcel d.chiriac procesat: urb. loredana chiriac</p>	<p>beneficiar: S.C. AUTOMOBILE BT- PKW S.R.L. proiect: "PARCARE, CABINA POARTA SI IMPREJMUIRE" str. Pacea f.n.(intravilan) la limita cu comuna Curtesti scara: 1/500 mar.2013</p>	<p>1301/2013 faza: P.U.D. SITUATIA EXISTENTA A.02</p>
--	--	---