


P.U.D. PLAN URBANISTIC DE DETALIU

3.ECHIPARE TEHNICO-EDILITARA

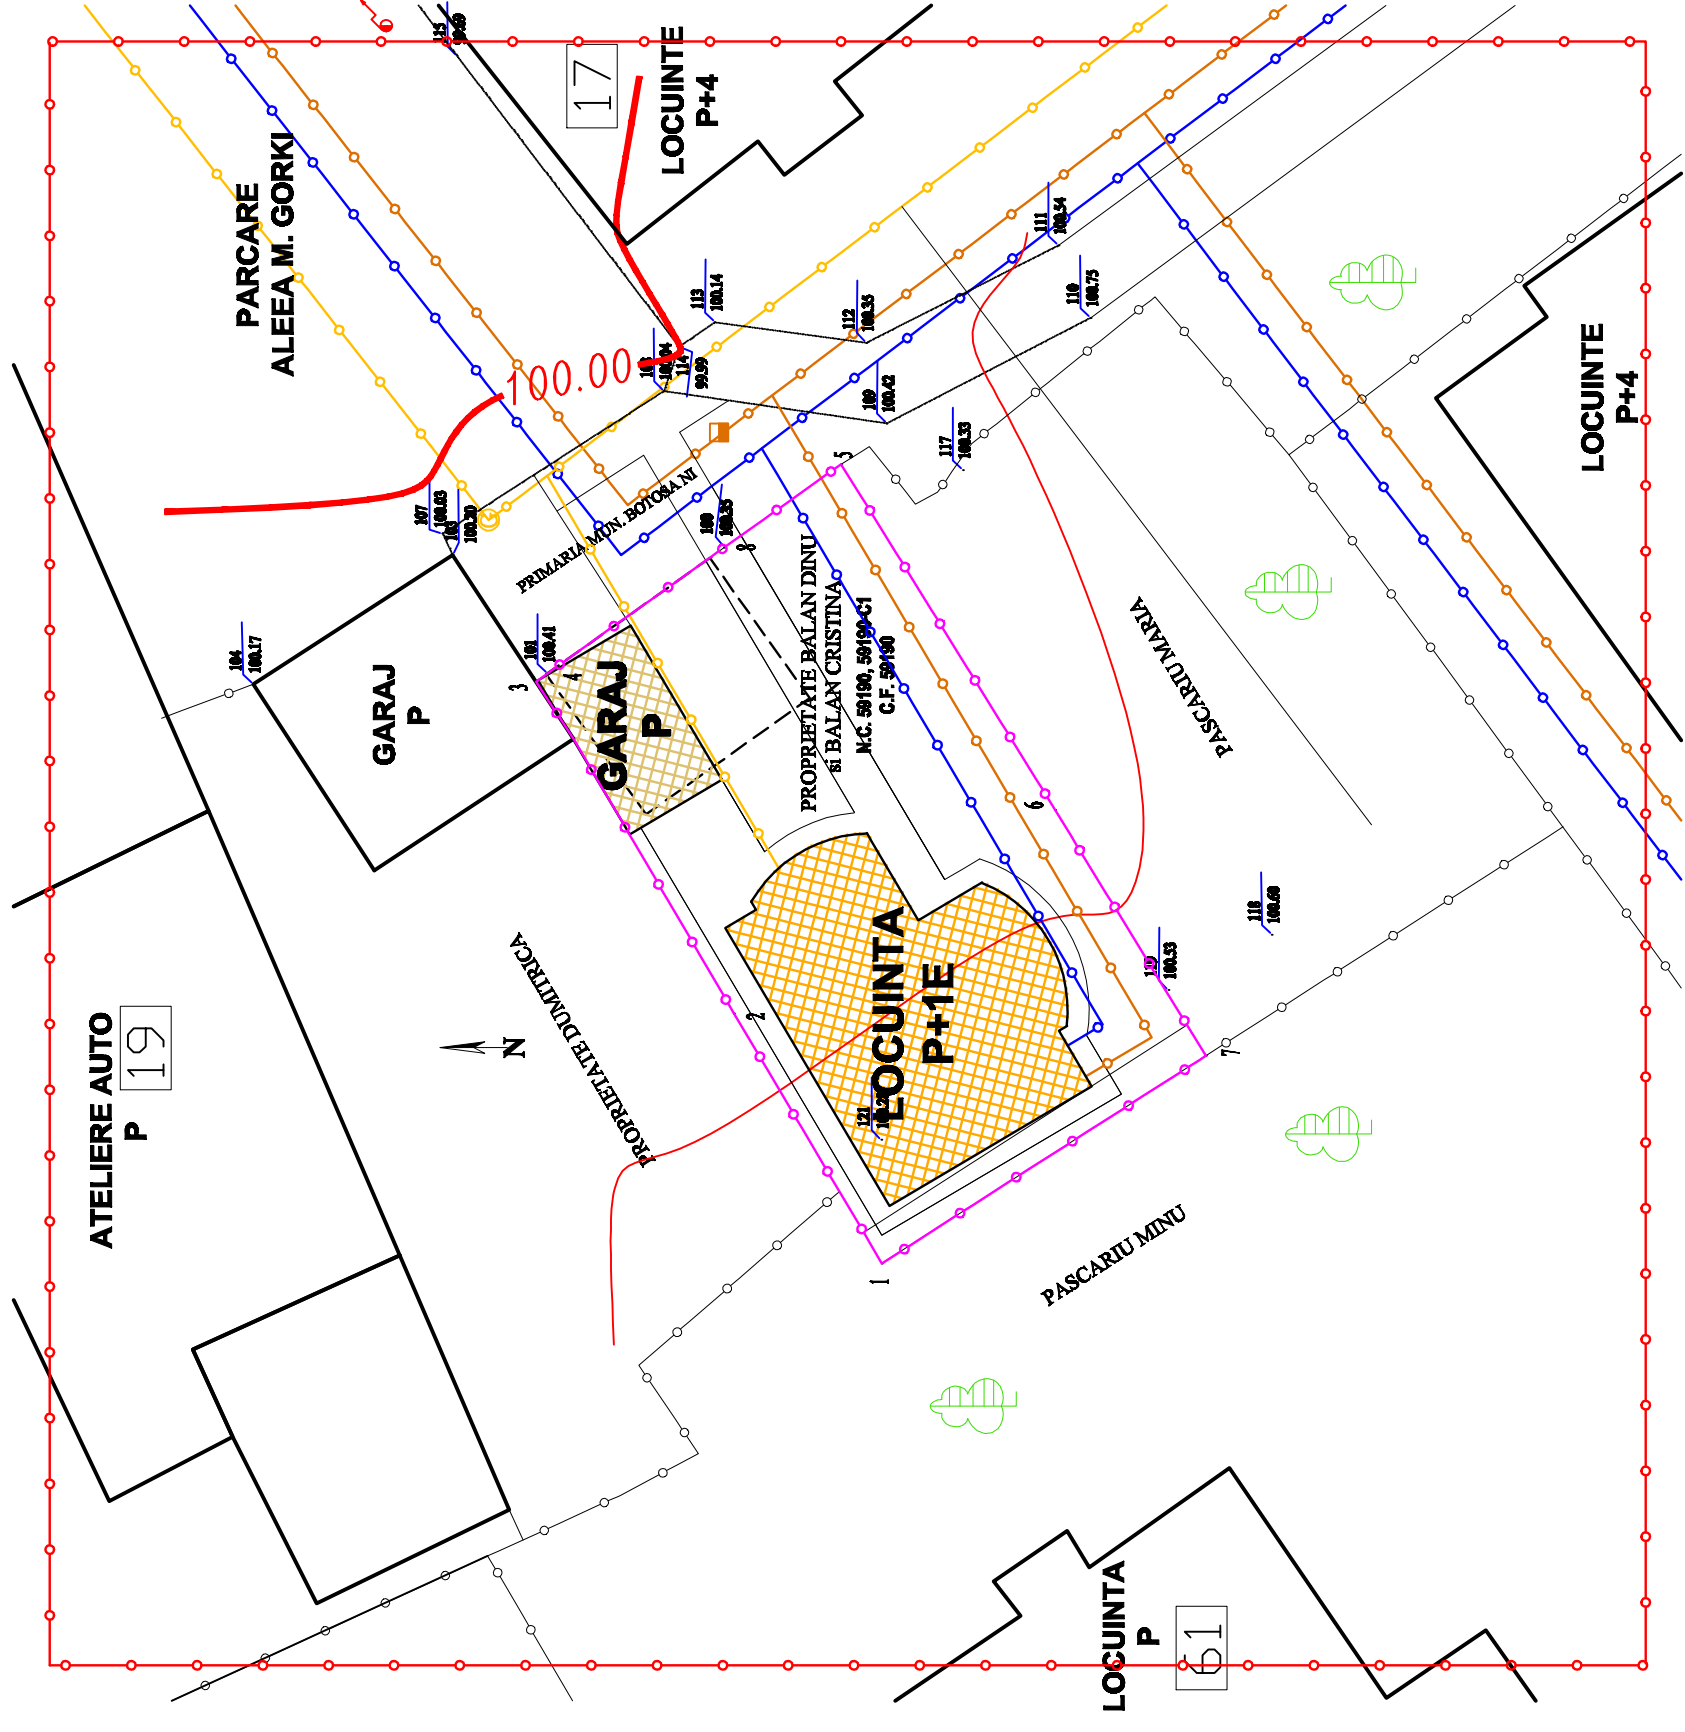

LEGENDA

- Limita teren studiat
- Limita proprietate studiata
Stere - 500,00mp
- Retea alimentare apa potabila
- Retea canalizare
- Retea alimentare gaze
- LOCUINTA P+1E propusa,
S.C.sol - 60,35 mp
- GARAJ propus, S.C.sol - 17,00mp
- C1, magazine - P existenta
propusa demolarii, S.C. - 27,00 mp

S.C. 788 MARIU PROIECT S.R.L.
CONSILIERI DE PROIECTARE
 IN PLANIFICARE URBANISTICA SI
 IN PROIECTARE TEHNICO-EDILITARA



BENEFICIAR:
DINU BALAN, al. Scollii, nr. 4, sc. C, ap. 8, mun. Botosani

COORD. URBANISM
C. ARHITECT: M. MIHAILESCU

PROIECTANT
ARHITECT: DOREL BURSUC

DESINANT
ARHITECT: DOREL BURSUC

Verificator (NUME /PRENUME)	Cerinta(A1)
PROIECT: CONSTRUIRE LOCUINTA P+1E, GARAJ SI SUPLEMIRE TEREN, b-d-nt. M. Eminescu, nr. 61C, m-un. BOTOSANI, N.C. 59190, 59190-C1 si C.F. 59190	
SCARA: 1:200	ECHIPARE TEHNICO-EDILITARA
DATA: 2023	NR. PLANSA: A-3
NR. PROIECT: 142 / 2012 Faza: P.U.D.	