


# P.U.D. PLAN URBANISTIC DE DETALIU

## 1. SITUATIA EXISTENTA

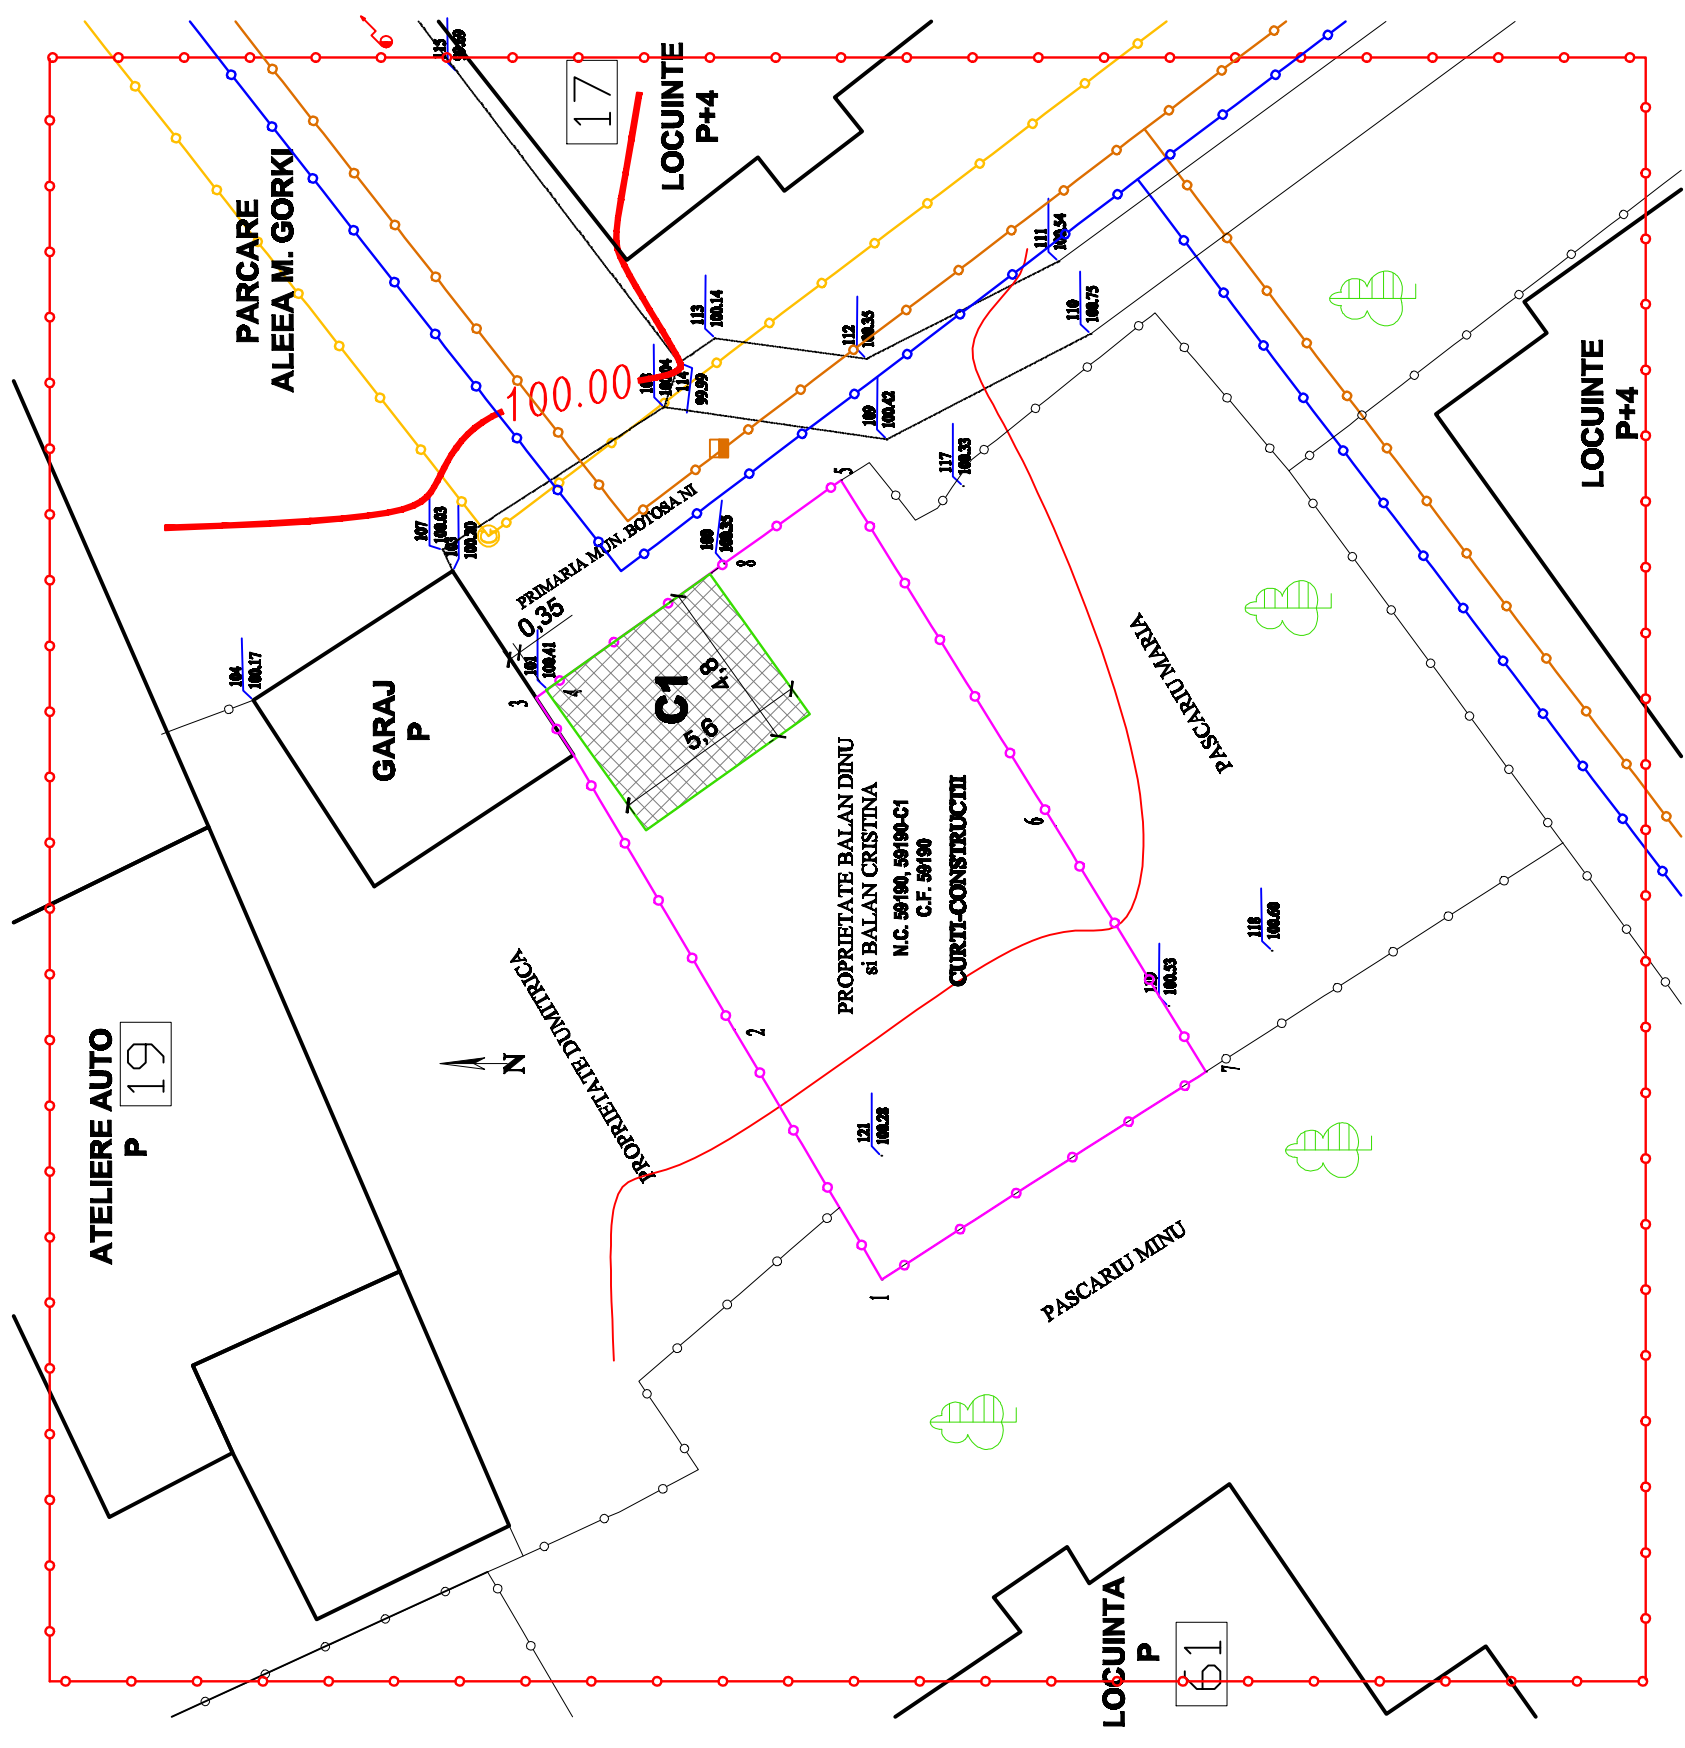

### LEGENDA

- Limita teren studiat
- Limita proprietate studiata  
**Steren - 500,00mp**
- Acces pietonal
- Acces carosabil
- Retea alimentare apa potabila
- Retea canalizare
- Retea alimentare gaze
- C1, magazine - P, existenta propusa demolarii, S.C. - 27,00 mp

**S.C. 788 MARIU PROIECT S.R.L.**  
CONSULTANTA SI PROIECTARE  
 IN DOMENIUL URBANISTIC SI  
 ARHITECTURAL



BENEFICIAR:  
 DINU BALAN, al. Scollii, nr. 4, sc. C, ap. 8, mun. Botosani

COORD. URBANISM  
 C. ARHITECT: M. MIHAILESCU

PROIECTAT  
 ARHITECT: DOREL BURSUC

DESINAT  
 ARHITECT: DOREL BURSUC

Verificator (NUME /PRENUME)	Cerinta(A1)
PROIECT: CONSTRUIRE LOCUINTA P+1E, GARAJ SI SUPLEMJIRE TEREN, b-d-ii. M. Eminescu, nr. 61C, muna. BOTOSANI, N.C. 59190, 59190-C1 si C.F. 59190	
SCARA: 1:200	SITUATIE EXISTENTA -RDICARE TOPO-
DATA: 2022	NR. PLANSA: A-1
NR. PROIECT: 142 / 2012 Faza: P.U.D.	