
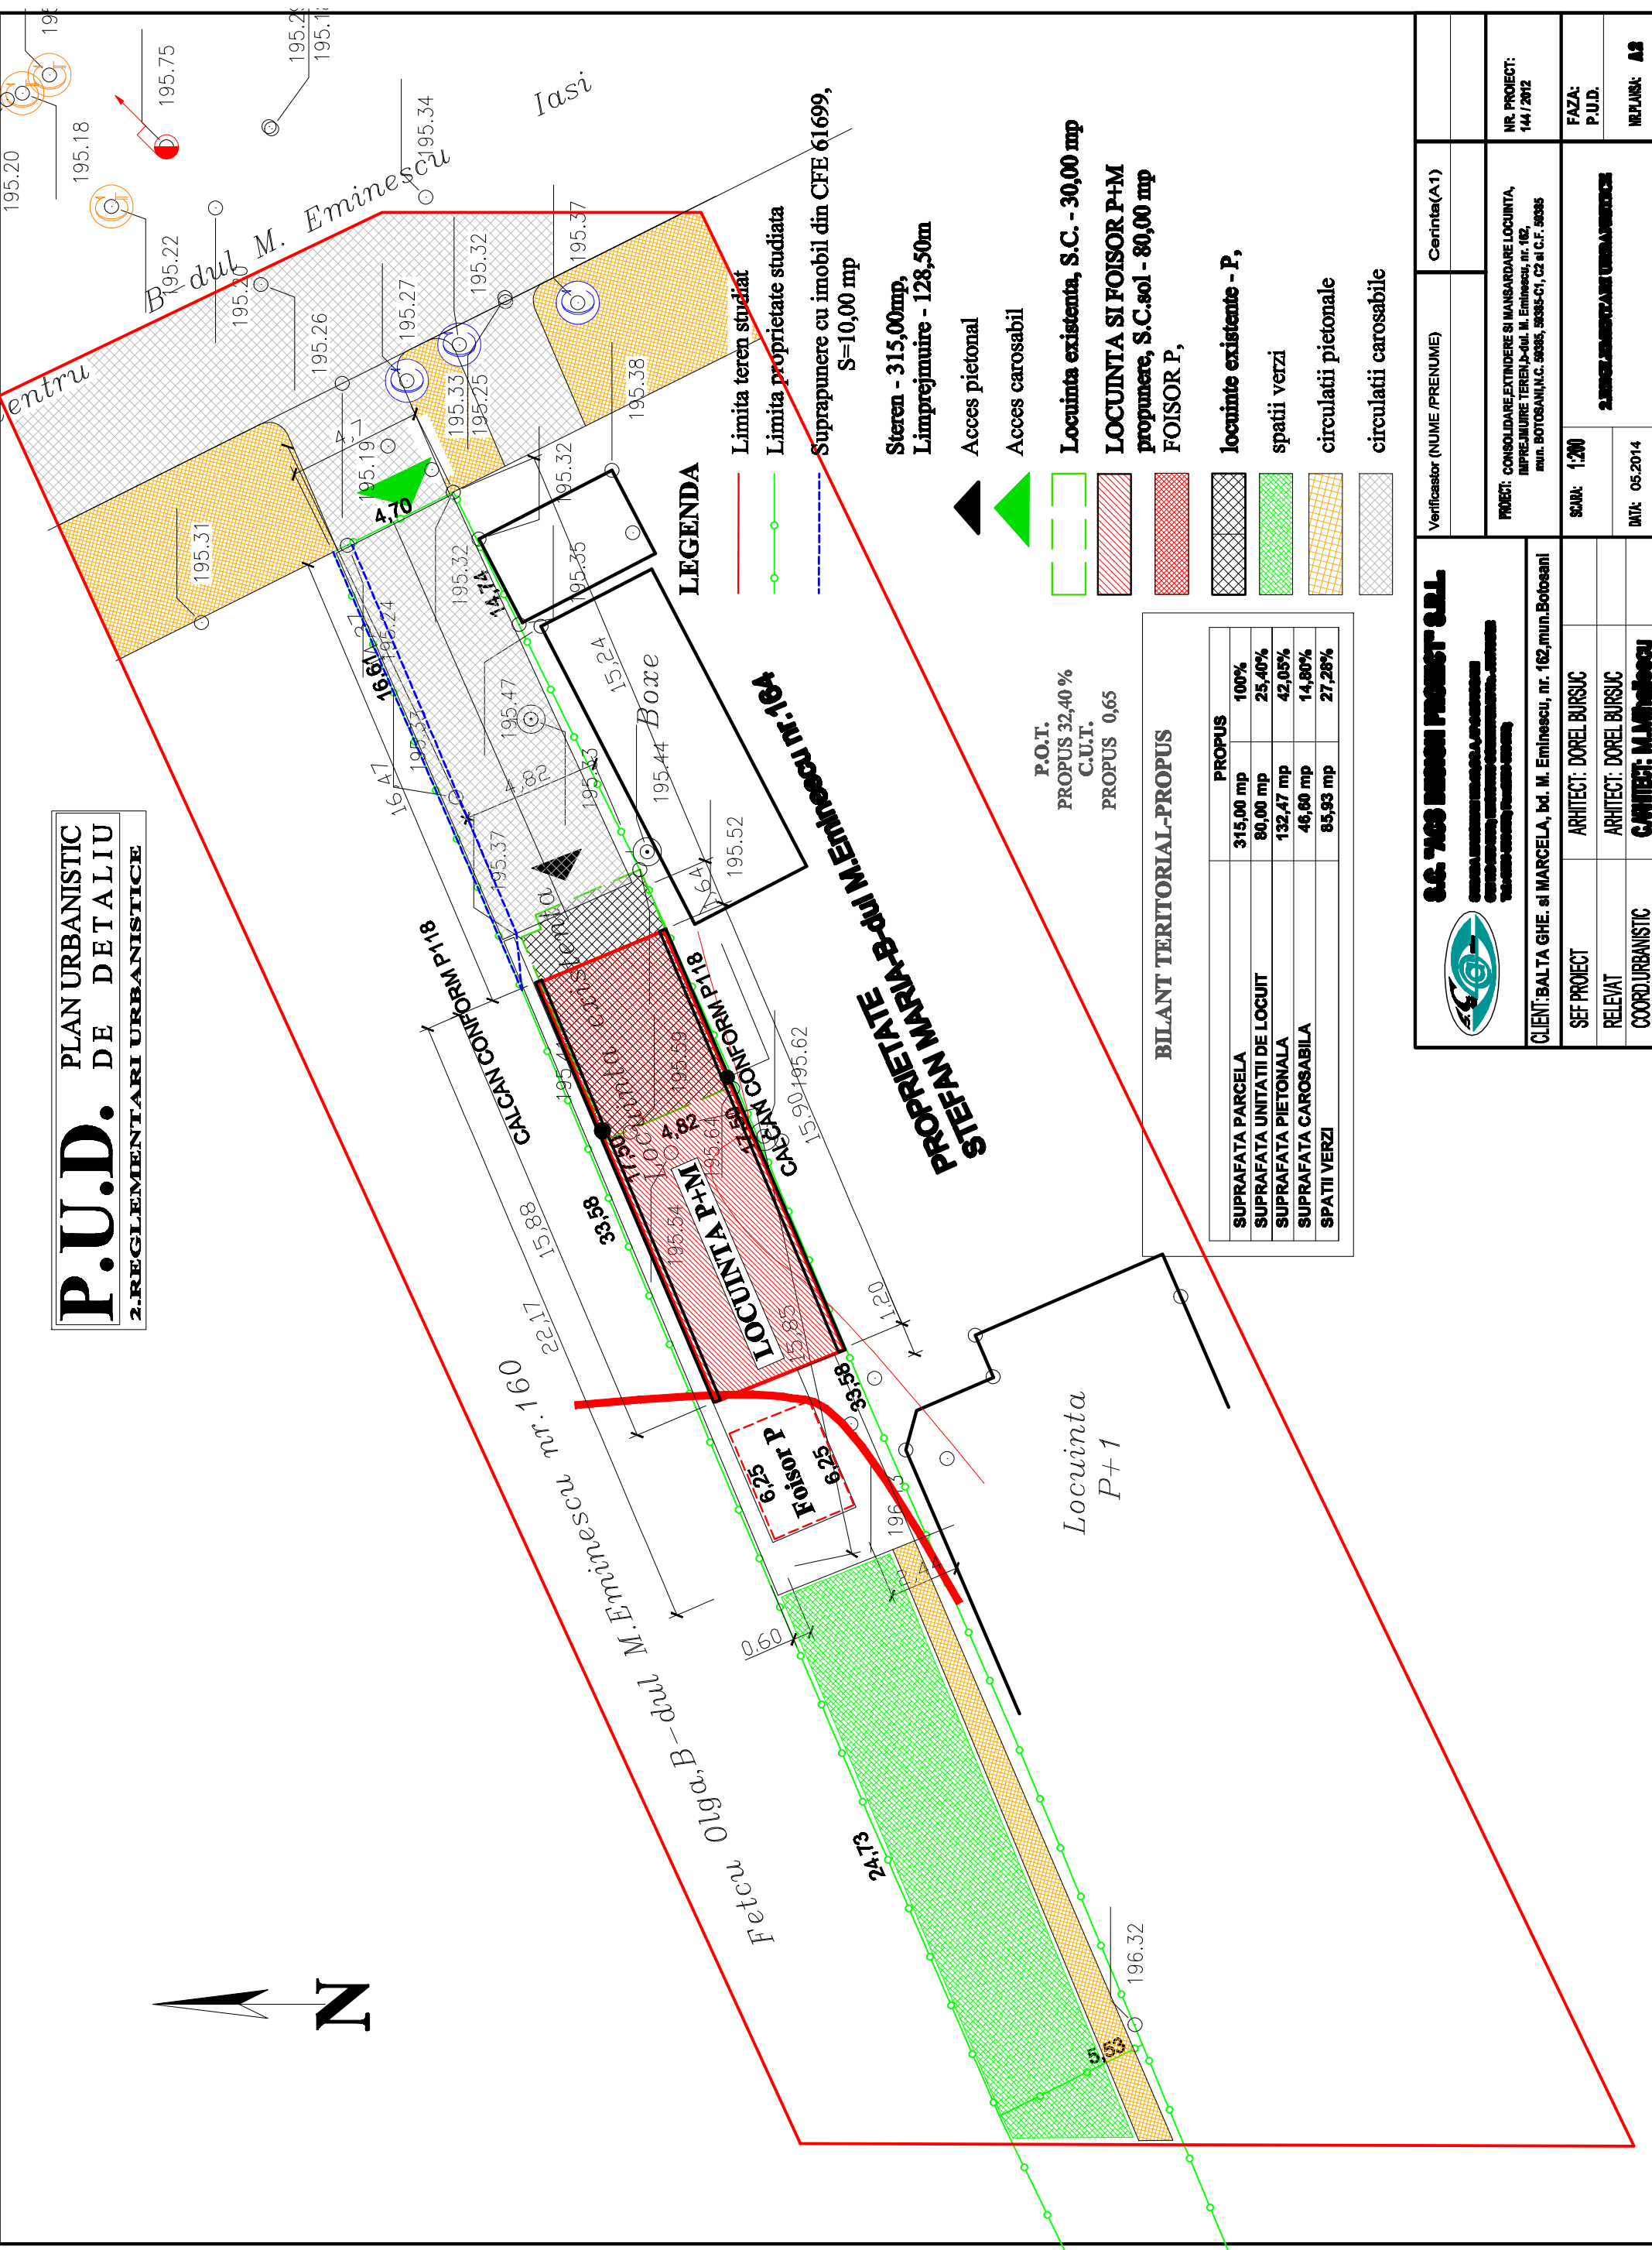


P.U.D. PLAN URBANISTIC DE DETALIU
2. REGLAMENTARI URBANISTICE

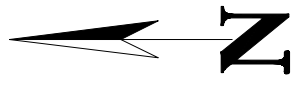

LEGENDA

- Limita teren studiat
- Limita proprietate studiată
- Suprapunere cu imobil din CFE 61699, S=10,00 mp

Steren - 315,00mp,
Limprejmuire - 128,50m

- ▲ Acces pietonal
- ▲ Acces carosabil

- Locuinta existenta, S.C. - 30,00 mp
- LOCUINTA SI FOISOR P+M propunere, S.C.sol - 80,00 mp FOISOR P,
- locuinte existente - P, spatii verzi
- circulatii pietonale
- circulatii carosabile

P.O.I.
PROPUS 32,40 %
C.U.I.
PROPUS 0,65

BILANT TERITORIAL-PROPIUS

	PROPIUS	PROPUS
SUPRAFATA PARCELA	315,00 mp	100%
SUPRAFATA UNITATII DE LOCUIT	80,00 mp	25,40%
SUPRAFATA PIETONALA	132,47 mp	42,05%
SUPRAFATA CAROSABILA	46,60 mp	14,80%
SPATII VERZI	85,93 mp	27,26%

S.C. 768 IMMOBIL PROIECT S.P.L.



CLIENT: BALTA GHE. si MARCELA, bd. M. Eminescu, nr. 162, mun. Botosani

SEF PROIECT: ARHITECT: DOREL BURSUC
RELEVAT: ARHITECT: DOREL BURSUC
COORDURBANISTIC: ARHITECT: M. Măntănuș

Verificator (NUME /PRENUME)	Cerinta(A1)
PROIECT: CONSOLIDARE EXTINDERE SI MANSARDARE LOCUINTA, IMPREJMUIRE TERENULUI M. Eminescu nr. 162, mun. BOTOSANI, C.C. 56585, 56585-C1, C2 si C.F. 56585	
NR. PROIECT: 144 / 2012	FAZA: P.U.D.
SCALA: 1:200	REPLASA: A2
DATA: 05.2014	