



P.U.D. PLAN URBANISTIC DE DETALIU
4. CIRCULATIA TERENURILOR

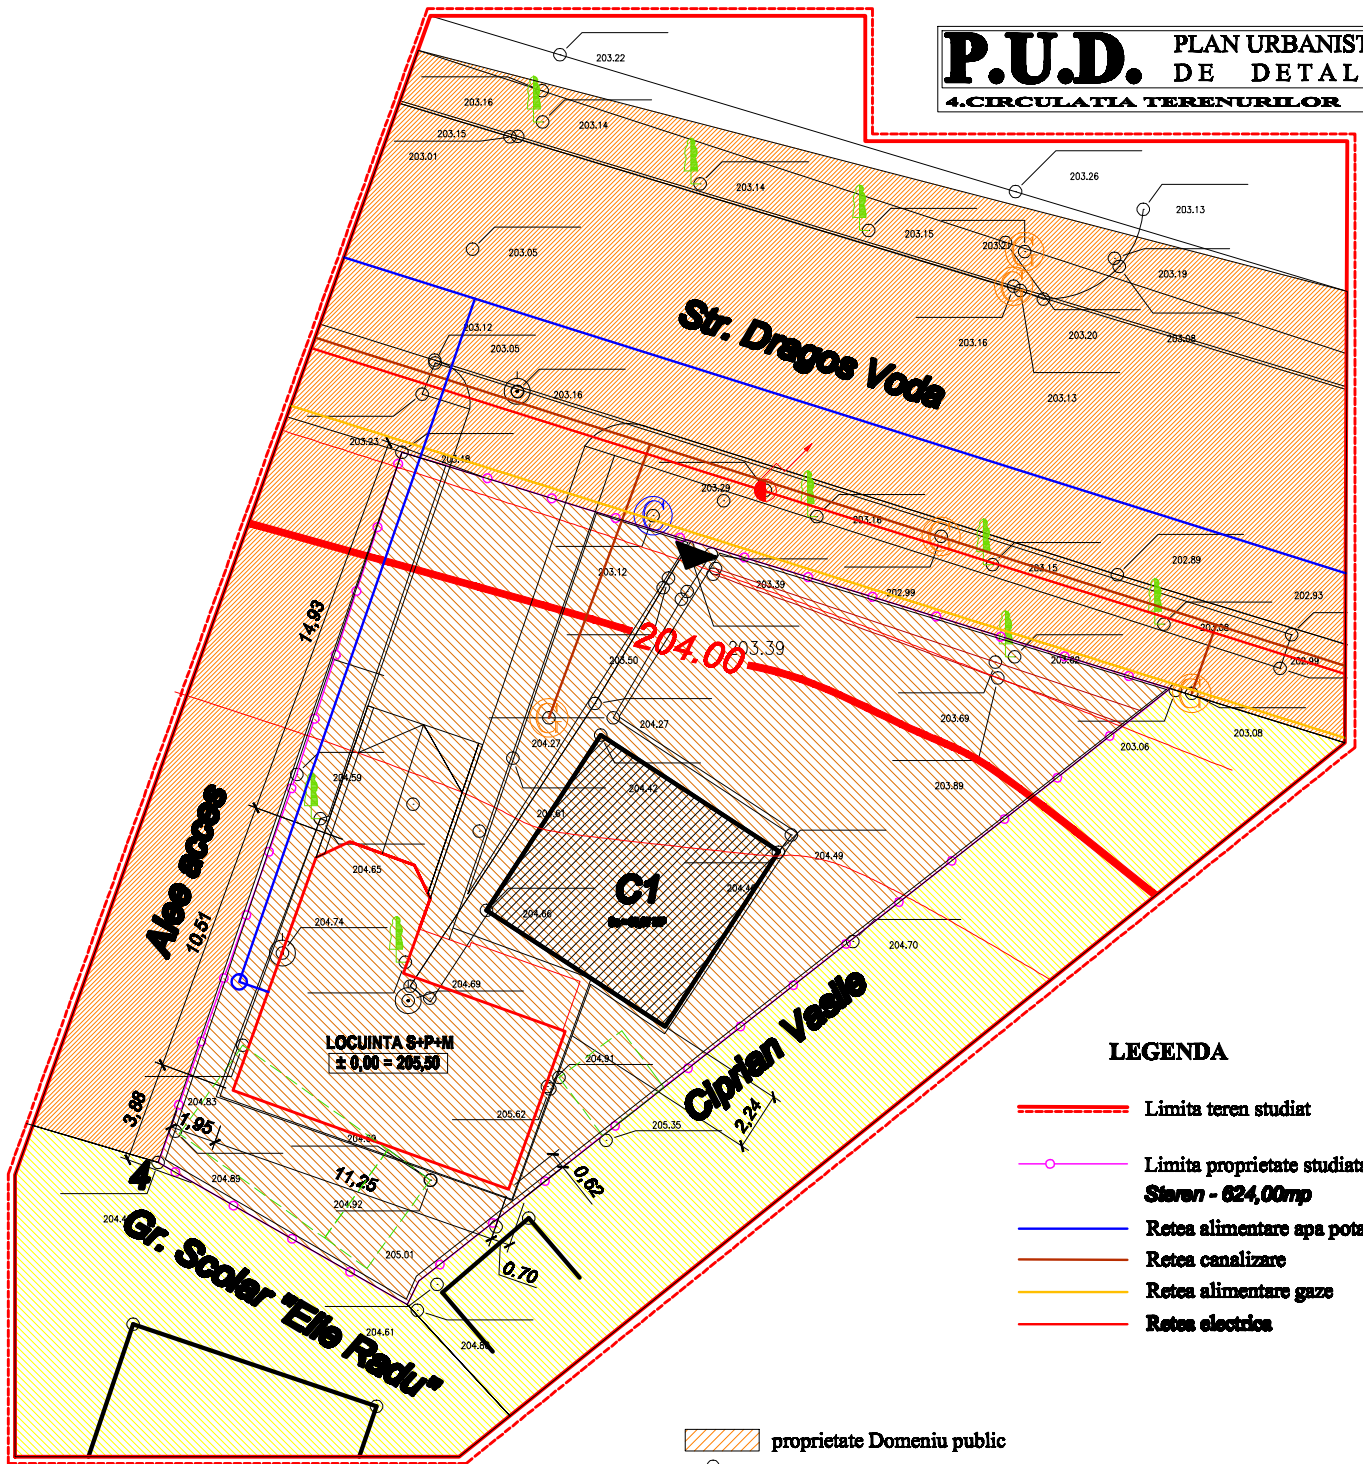

LEGENDA

- Limita teren studiat
- Limita proprietate studiata
Staren - 624,00mp
- Retea alimentare apa potabila
- Retea canalizare
- Retea alimentare gaze
- Retea electrica

- proprietate Domeniu public
- proprietate privata studiata
- proprietati private invecinate

 S.C. TRANSPORTURI SI SERVICII S.R.L. <small>STRADA 100, BUCURESTI</small>	Verificator (NUME / PRENUME)		Cerinta(A1)	
	BENEFICIAR: S.C. TRANSPORTURI SI SERVICII S.R.L.		PROIECT: PLAN URBANISTIC DE DETALIU, CIRCULATIA TERENURILOR, STRADA 100, BUCURESTI	
COORD. URBANISM	C. ARHITECT: M. MIHAILESCU	SCARA: 1:200	CIRCULATIA TERENURILOR	
PROIECTANT	ARHITECT: DOREL BURSUC	DATA: septembrie		
DESINAT	ARCHITECT DOREL BURSUC		NR. PLANSA: A.4	