
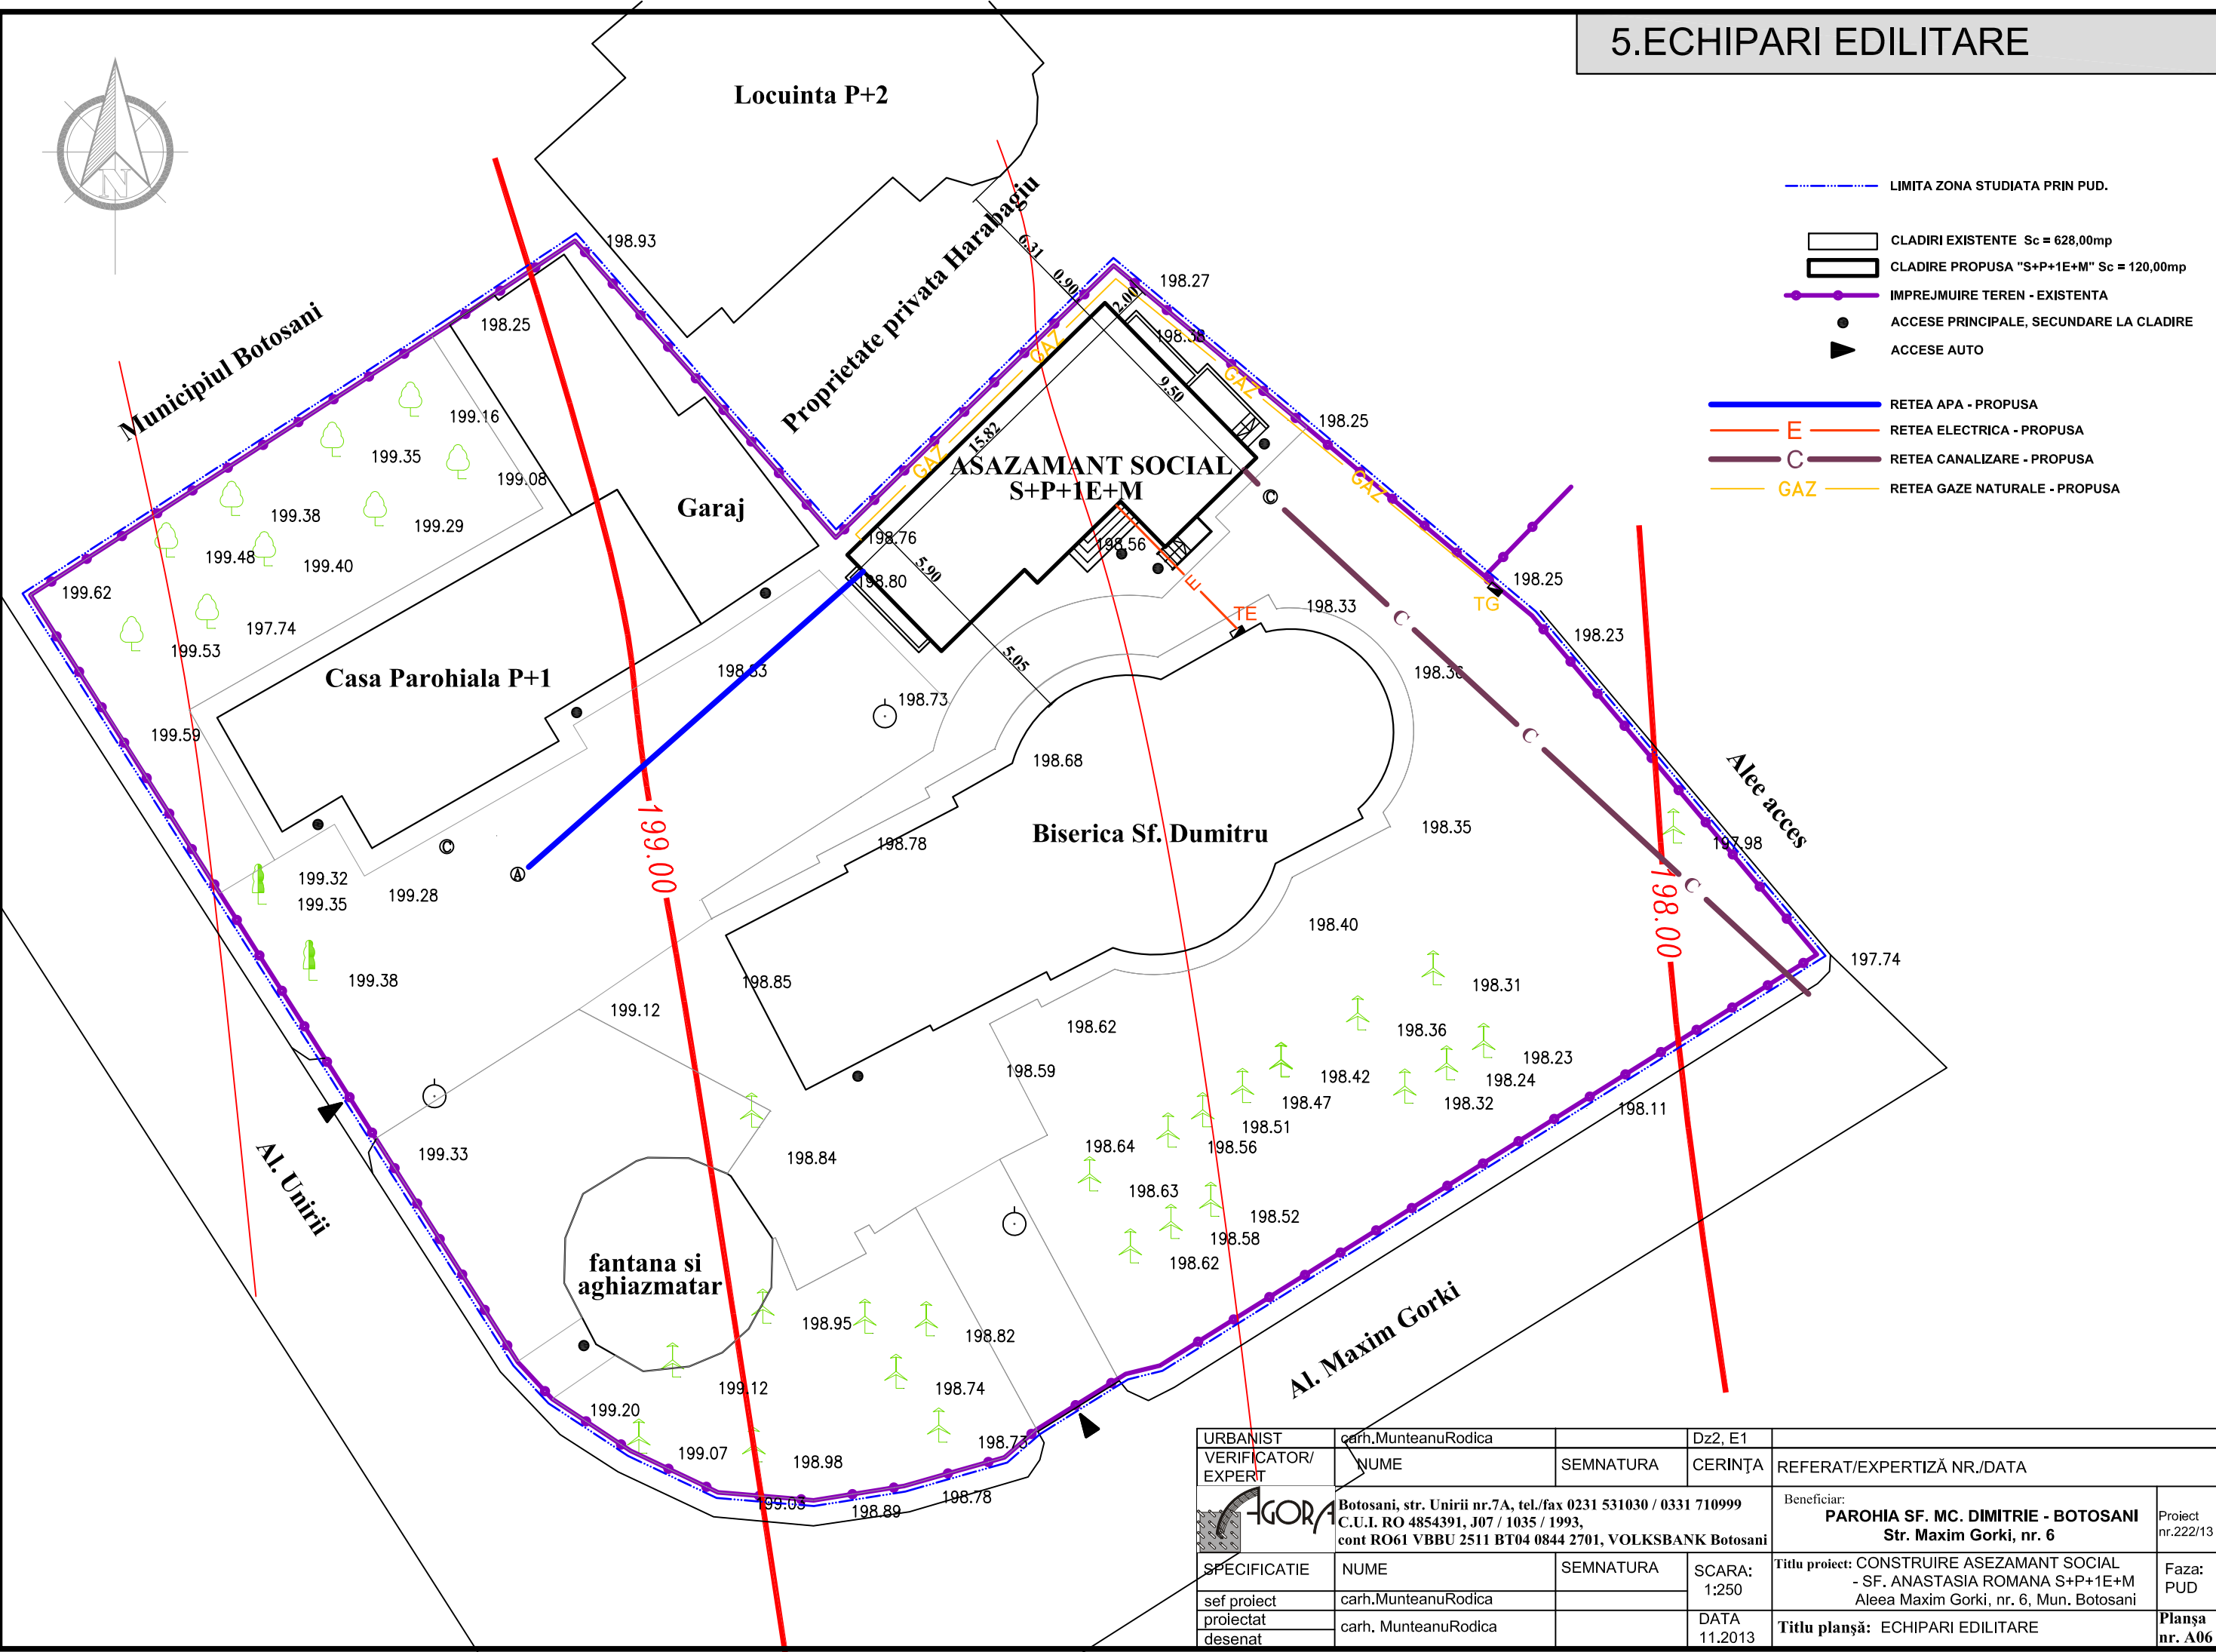


5.ECHIPARI EDILITARE

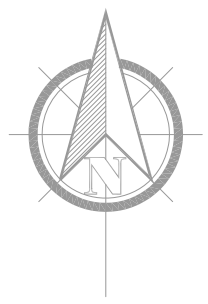

- LIMITA ZONA STUDIATA PRIN PUD.
- CLADIRI EXISTENTE Sc = 628,00mp
- CLADIRE PROPUSA "S+P+1E+M" Sc = 120,00mp
- IMPREJMUIRE TEREN - EXISTENTA
- ACCESE PRINCIPALE, SECUNDARE LA CLADIRE
- ▶ ACCESE AUTO
- RETEA APA - PROPUSA
- E — RETEA ELECTRICA - PROPUSA
- C — RETEA CANALIZARE - PROPUSA
- GAZ — RETEA GAZE NATURALE - PROPUSA

URBANIST	carh.MunteanuRodica		Dz2, E1		
VERIFICATOR/ EXPERT	NUME	SEMNTURA	CERINȚA	REFERAT/EXPERTIZĂ NR./DATA	
	Botosani, str. Unirii nr.7A, tel./fax 0231 531030 / 0331 710999 C.U.I. RO 4854391, J07 / 1035 / 1993, cont RO61 VBBU 2511 BT04 0844 2701, VOLKSBANK Botosani			Beneficiar: PAROHIA SF. MC. DIMITRIE - BOTOSANI Str. Maxim Gorki, nr. 6	Proiect nr.222/13
SPECIFICATIE	NUME	SEMNTURA	SCARA: 1:250	Titlu proiect: CONSTRUIRE ASEZAMANT SOCIAL - SF. ANASTASIA ROMANA S+P+1E+M Aleea Maxim Gorki, nr. 6, Mun. Botosani	Faza: PUD
sef proiect	carh.MunteanuRodica		DATA 11.2013	Titlu planșă: ECHIPARI EDILITARE	Planșă nr. A06
proiectat					
desenat	carh. MunteanuRodica				